


EXISTING TYPICAL CROSS SECTION


ILL. ROUTE 33 & RAMPS

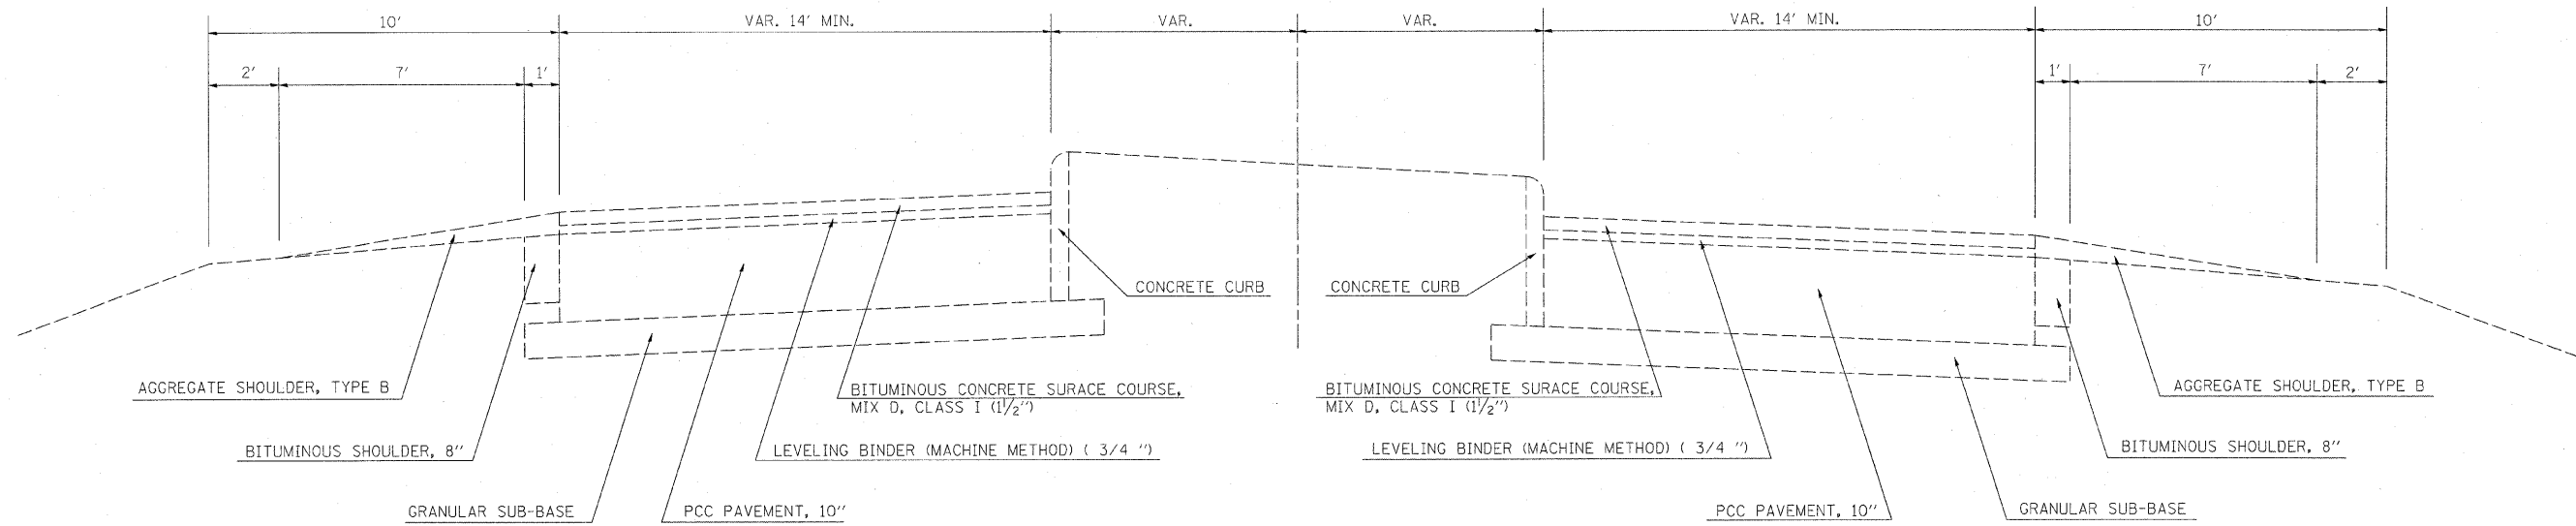

NOTE: NOT DRAWN TO SCALE

EXISTING TYPICAL CROSS SECTION

LAKE LAWRENCE INTERCHANGE RAMPS

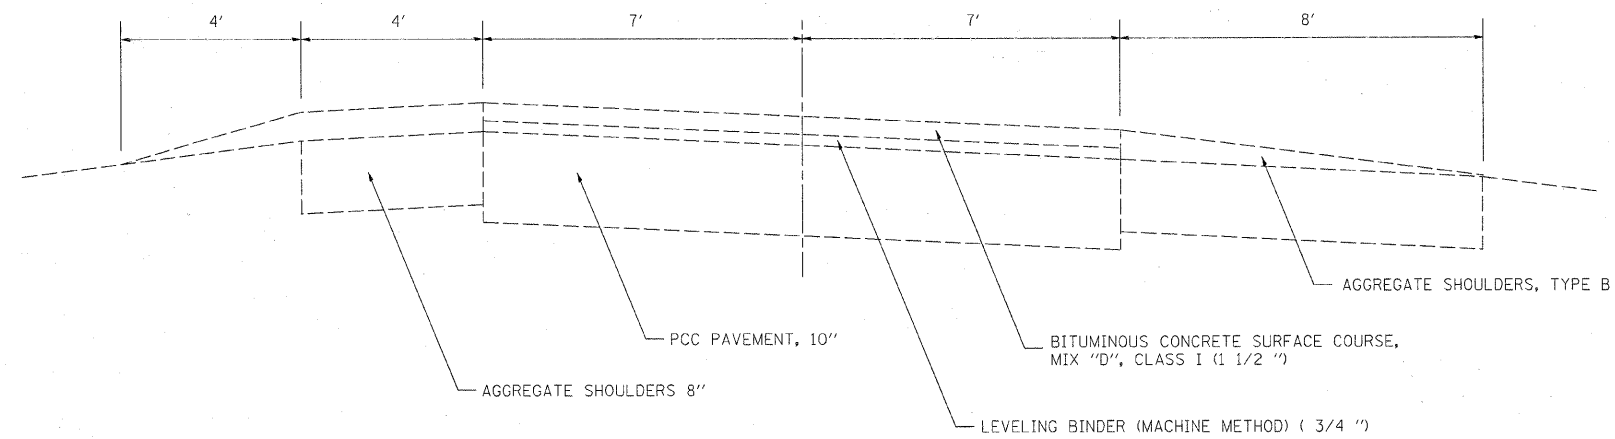

NOTE: NOT DRAWN TO SCALE

• (51-24IRS-3 & (51-24-2IRS-1

FILE NAME =	USER NAME = swartzw	DESIGNED -	REVISED -	STATE OF ILLINOIS DEPARTMENT OF TRANSPORTATION	TYPICAL CROSS SECTIONS			F.A.P. RTE.	SECTION	COUNTY	TOTAL SHEETS	SHEET NO.	
c:\pwwork\pwwork\swartzw\10138979\1077	090-shr-typical.dgn	DRAWN -	REVISED -		SCALE: NA	SHEET NO. 2 OF 4 SHEETS	STA.	TO STA.	327	*	LAWRENCE	49	5
	PLOT SCALE = 50.0000' / IN.	CHECKED -	REVISED -										
	PLOT DATE = 1/29/2010	DATE -	REVISED -										
											ILLINOIS FED. AID PROJECT		