


TYPICAL CROSS SECTION

STATION 479+30 TO STATION 489+60

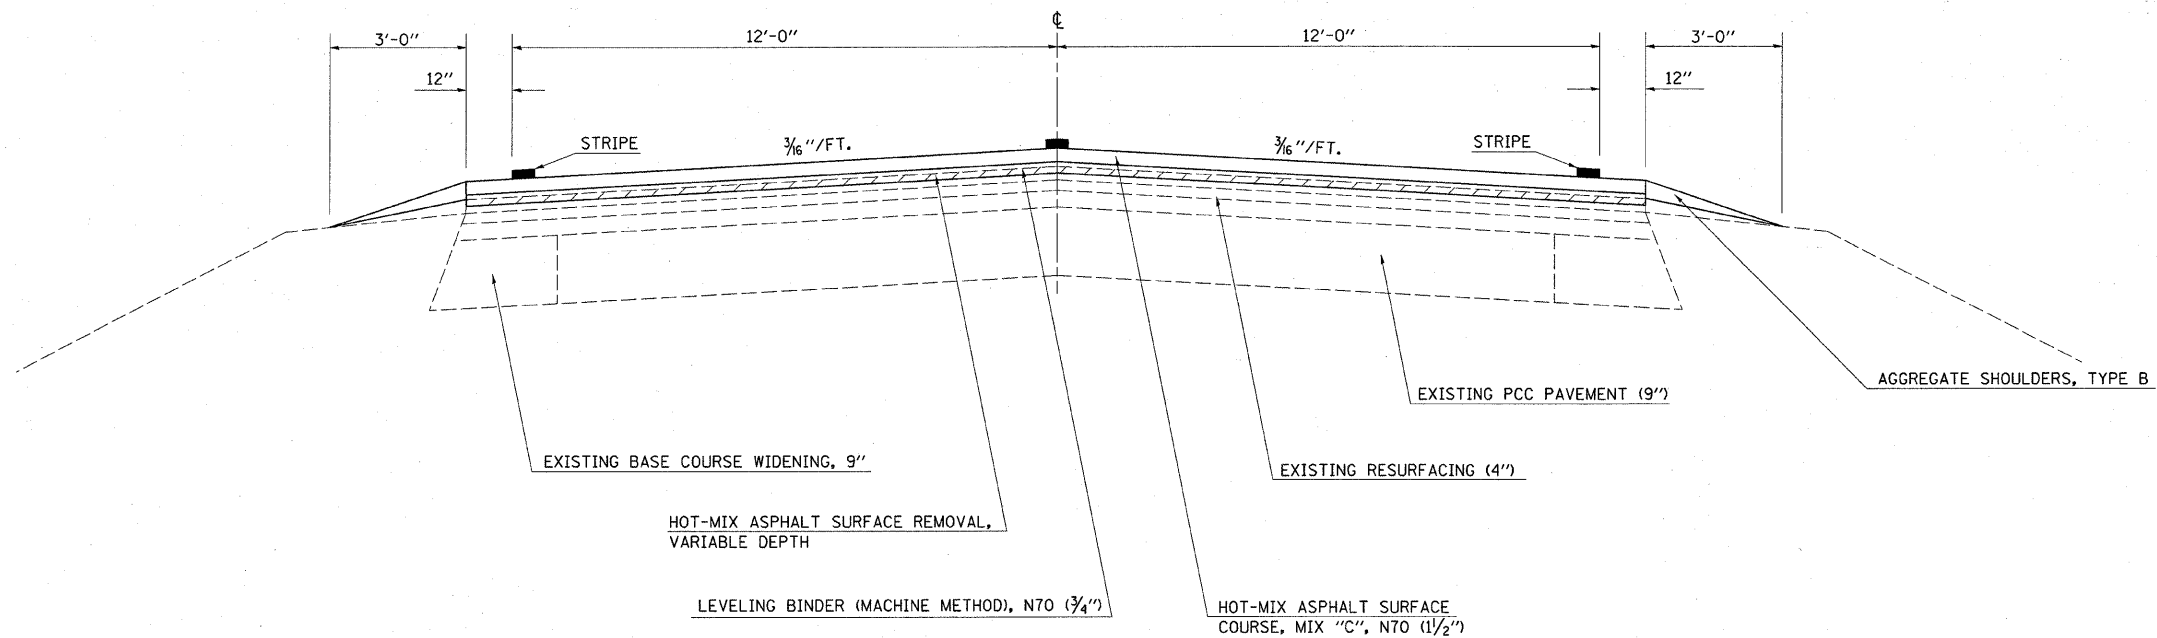

TYPICAL CROSS SECTION

STATION 489+60 TO STATION 494+75

STATION 503+83 TO STATION 653+80

STATION 661+44 TO STATION 667+19


STATION 679+09 TO STATION 706+63 (BRIDGE OM)

STATION 709+64 TO STATION 714+46

STATION 717+50 TO STATION 722+66

STATION 736+38.5 TO STATION 740+40

STATION 750+85 TO STATION 762+00

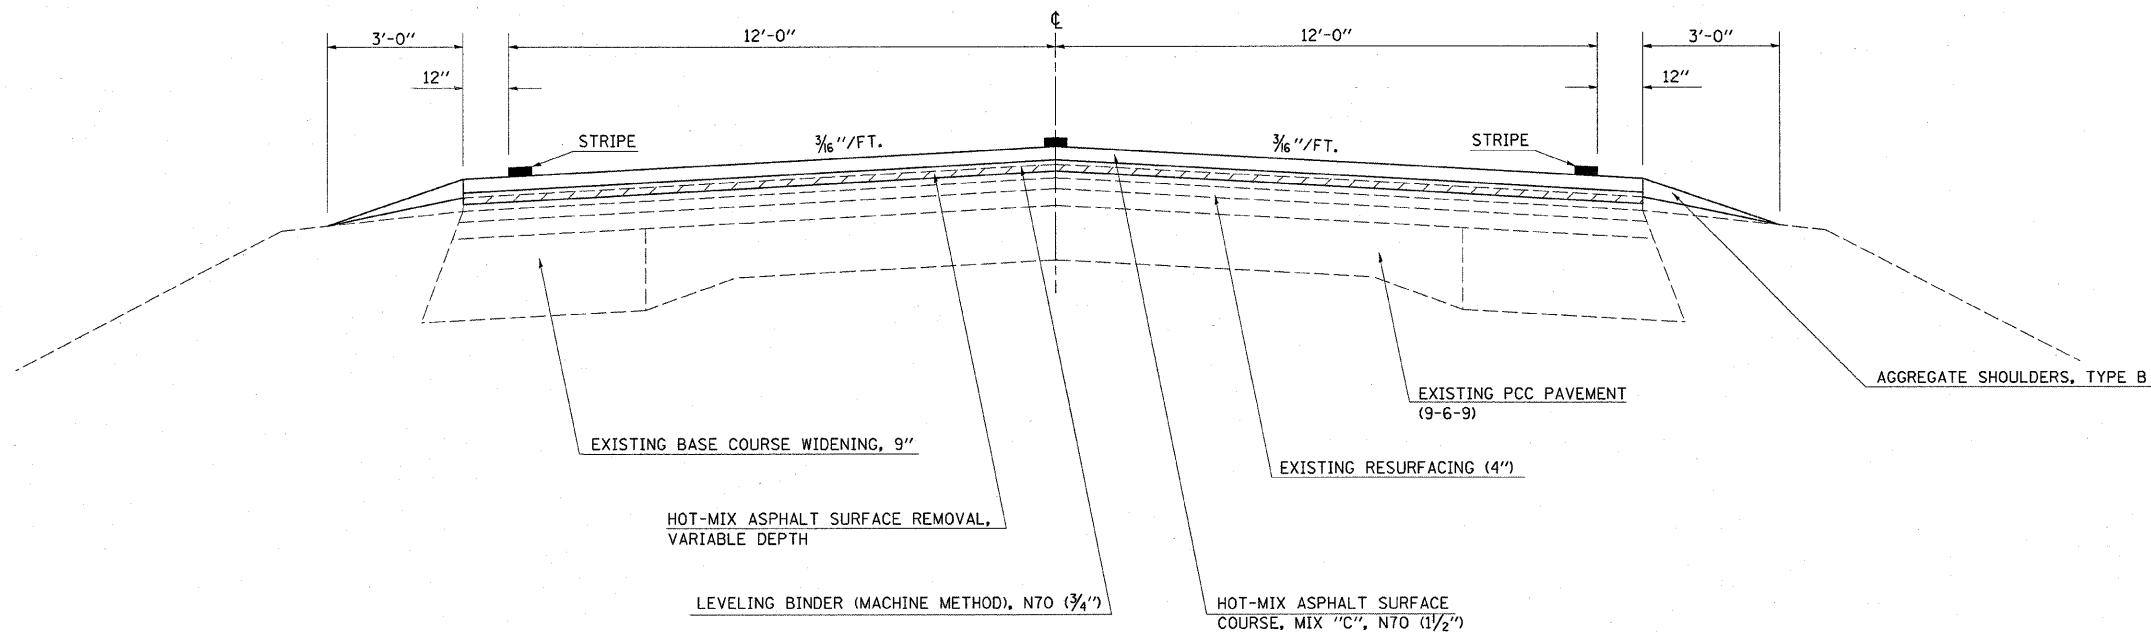

• (F-XRS-1, (113,120)RS-1

FILE NAME =
c:\pwwork\pwwid\SWARTZRW\d0147972\d7

USER NAME = swartzrw
4410-shr-typical.dgn
PLOT SCALE = 20,0000' / IN.
PLOT DATE = 1/21/2010

DESIGNED -
DRAWN -
CHECKED -
DATE -

REVISED -
REVISED -
REVISED -
REVISED -

STATE OF ILLINOIS
DEPARTMENT OF TRANSPORTATION

TYPICAL CROSS SECTIONS

SCALE: NA SHEET NO. 3 OF 5 SHEETS STA. TO STA.

F.A.P. RTE.	SECTION	COUNTY	TOTAL SHEETS	SHEET NO.
116	*	CUMBERLAND	25	6
			CONTRACT NO. 74410	
ILLINOIS FED. AID PROJECT				