


TYPICAL CROSS SECTION

STATION 723+21.5 TO STATION 736+38.5

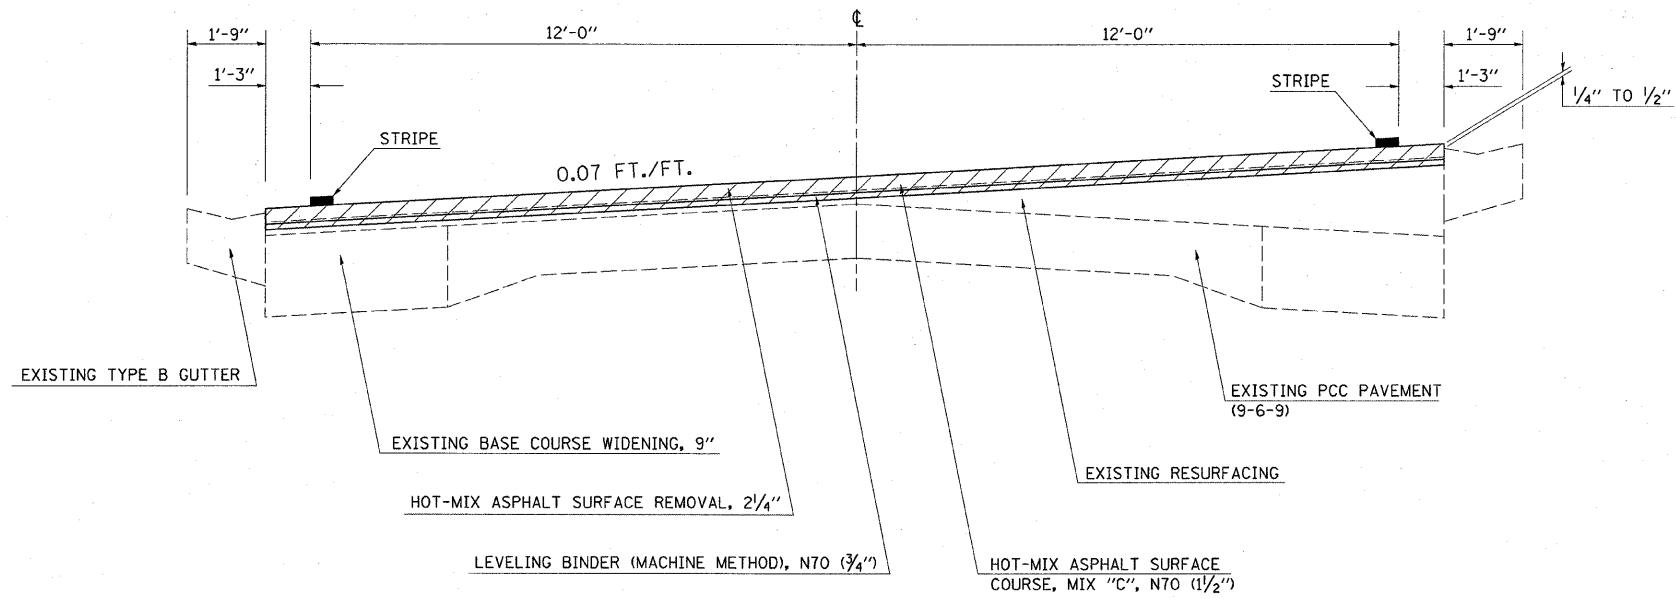

• (F-X)RS-1, (113.120)RS-1

FILE NAME =	USER NAME = swartzw	DESIGNED -	REVISED -	STATE OF ILLINOIS DEPARTMENT OF TRANSPORTATION	TYPICAL CROSS SECTIONS			F.A.P. RTE.	SECTION	COUNTY	TOTAL SHEETS	SHEET NO.	
c:\pwork\PWIDOT\SWARTZRW\0147972\d7	4410-sht-typicals.dgn	DRAWN -	REVISED -		SCALE: NA	SHEET NO. 5 OF 5 SHEETS	STA.	TO STA.	116	*	CUMBERLAND	25	8
	PLOT SCALE = 20.0000' / IN.	CHECKED -	REVISED -							CONTRACT NO. 74410			
	PLOT DATE = 1/21/2010	DATE -	REVISED -					ILLINOIS FED. AID PROJECT					