


F.A.P. ROUTE 116 (IL. RTE. 130)
SECTION (F-X)RS-1, (113,120)RS-1
CUMBERLAND COUNTY
ENDS STA. 762+00

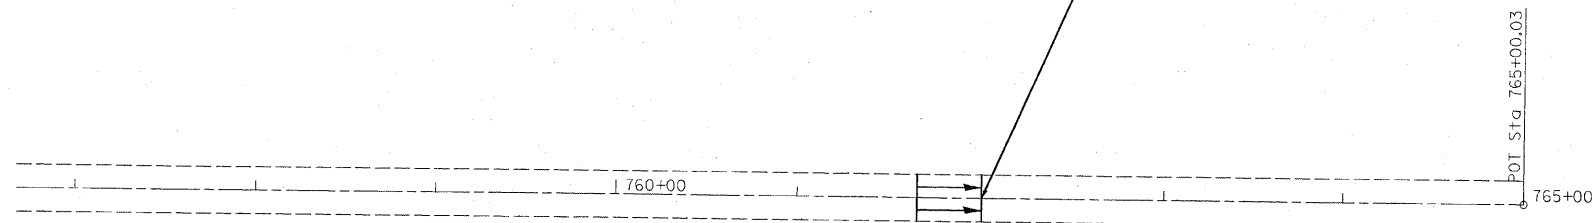

• (F-X)RS-1, (113,120)RS-1

FILE NAME = c:\p\work\p\dot\swartzw\08147989\077	USER NAME = swartzw 418-sht-plan.dgn	DESIGNED -	REVISED -	STATE OF ILLINOIS DEPARTMENT OF TRANSPORTATION	PLAN SHEETS			F.A.P. RTE. 116	SECTION •	COUNTY CUMBERLAND	TOTAL SHEETS 25	SHEET NO. 25
	PLOT SCALE = 50.0000' / IN.	DRAWN -	REVISED -		SCALE: 50	SHEET NO. 11 OF 11 SHEETS	STA. 757+00	TO STA. 760+15	CONTRACT NO. 74410			
	PLOT DATE = 1/21/2010	CHECKED -	REVISED -		ILLINOIS FED. AID PROJECT							
		DATE -	REVISED -									