


PAVEMENT REMOVAL AND REPLACEMENT DETAIL  
MILE STA. 0.0 (PROFILE VIEW)

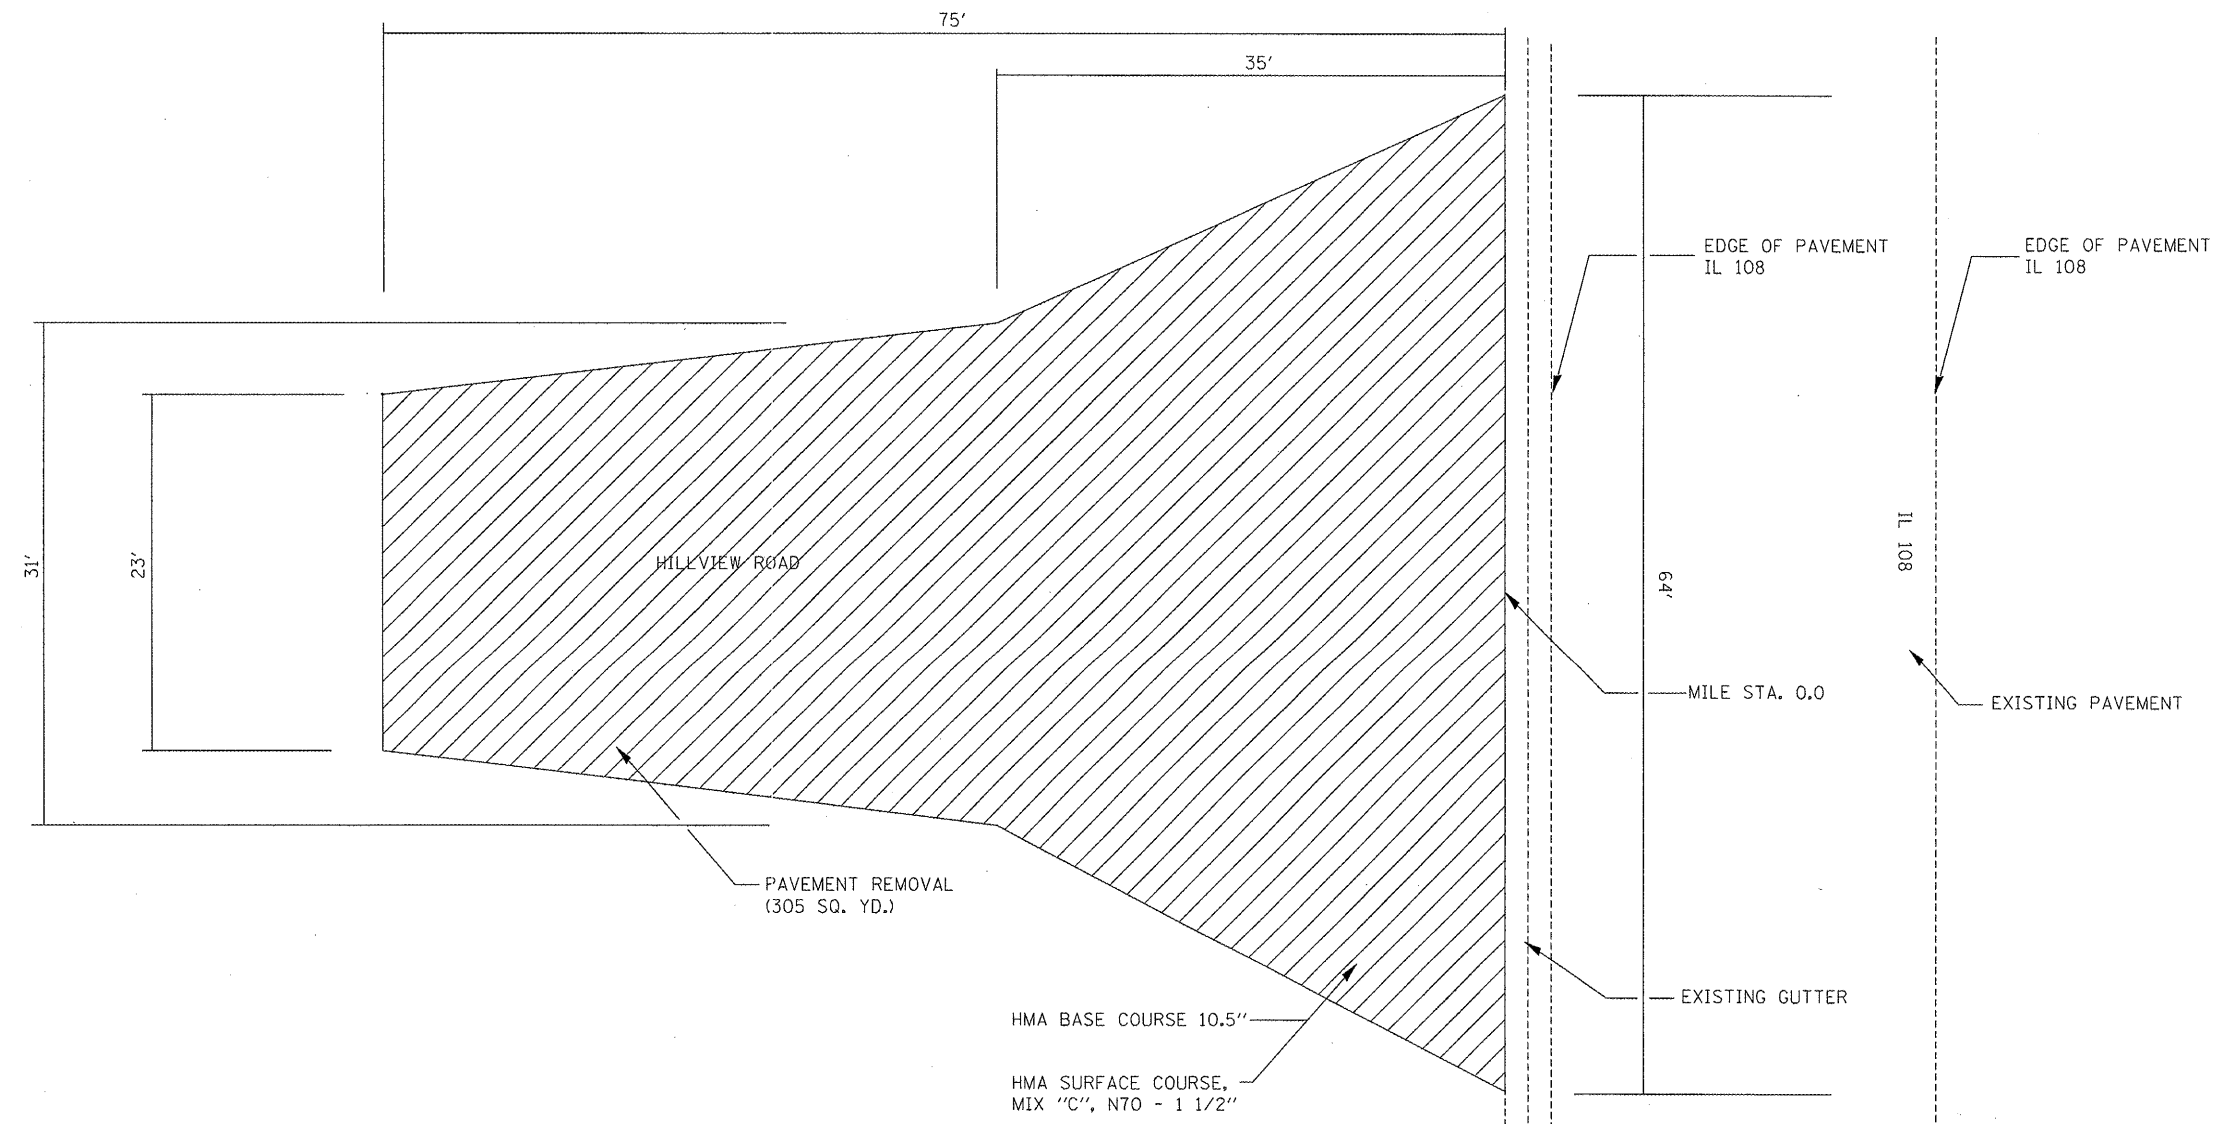

PAVEMENT REMOVAL AND REPLACEMENT DETAIL  
MILE STA. 0.0 (PLAN VIEW)

FILE NAME =	USER NAME = watersle	DESIGNED -	REVISED -
c:\pw\work\p\pidot\watersle\d0174276\d876d70-sht-pln.dgn		DRAWN -	REVISED -
PLOT SCALE = 1/83.1218" / IN.		CHECKED -	REVISED -
PLOT DATE = 3/18/2010		DATE -	REVISED -

STATE OF ILLINOIS  
DEPARTMENT OF TRANSPORTATION

PAVEMENT REMOVAL DETAIL

SCALE: SHEET NO. 1 OF 1 SHEETS STA. TO STA.

F.A.S. RTE.	SECTION	COUNTY	TOTAL SHEETS	SHEET NO.
739	501, 502 RS-5	GREENE	19	15
FED. ROAD DIST. NO. 8 ILLINOIS FED. AID PROJECT			CONTRACT NO. 76D70	