



HMA SURFACE REMOVAL - BUTT JOINT

- SN. 031-0011 NORTH SIDE
- SN. 031-0010 NORTH SIDE
- SN. 031-0037 N. APP.
- SN. 031-0036 N. APP.
- SN. 031-0033 NORTH SIDE
- SN. 031-0032 NORTH SIDE
- SN. 031-0006 N. APP.
- SN. 031-0005 N. APP.
- SN. 031-0003 N. APP.

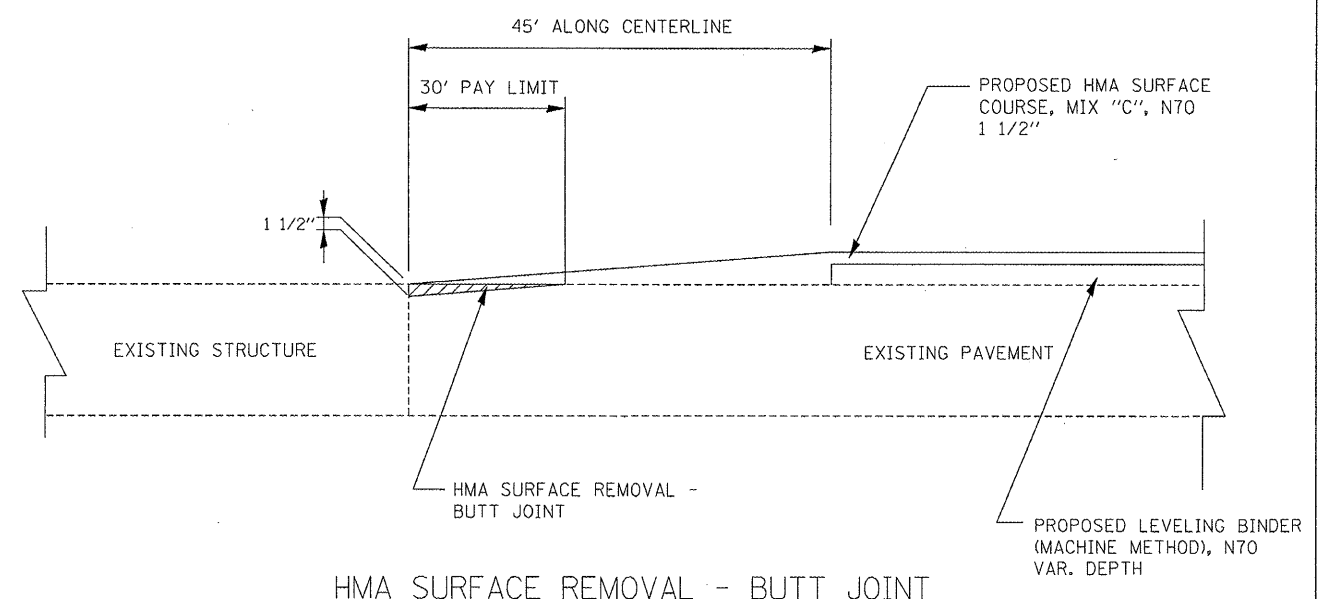

HMA SURFACE REMOVAL - BUTT JOINT

- SN. 031-0011 SOUTH SIDE
- SN. 031-0010 SOUTH SIDE
- SN. 031-0037 S. APP.
- SN. 031-0036 S. APP.
- SN. 031-0033 SOUTH SIDE
- SN. 031-0032 SOUTH SIDE
- SN. 031-0006 S. APP.
- SN. 031-0005 S. APP.
- SN. 031-0003 S. APP.

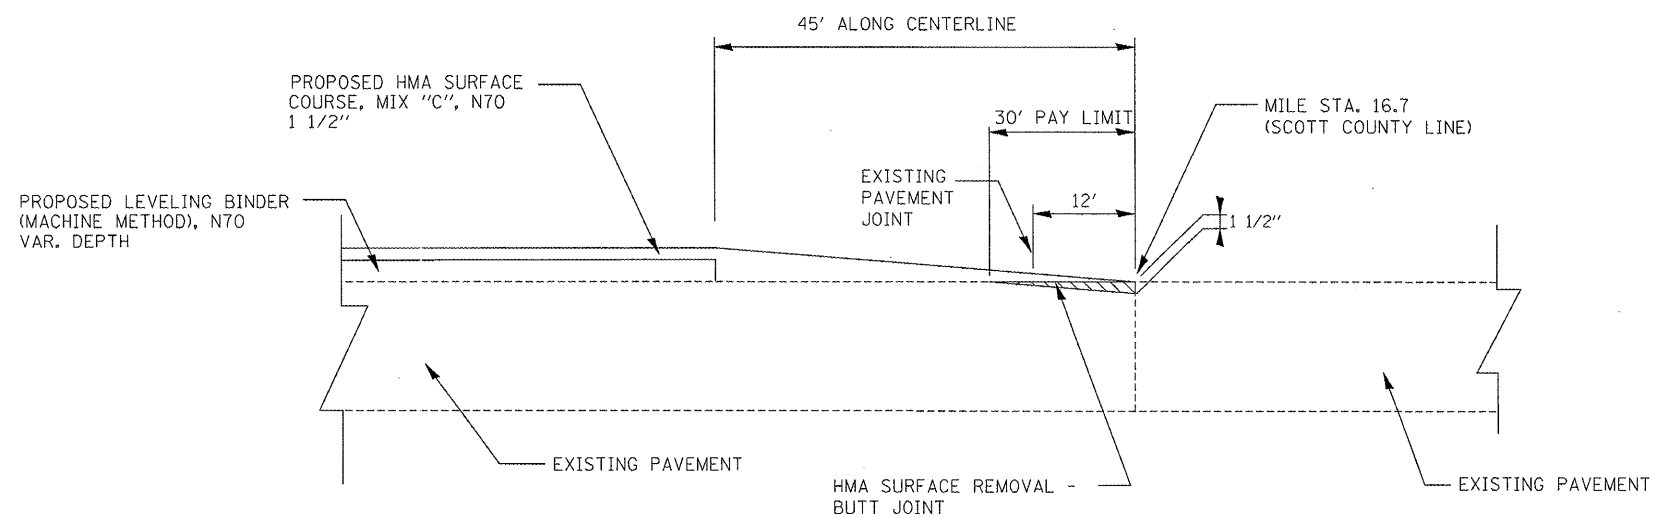

HMA SURFACE REMOVAL - BUTT JOINT

MILE STA. 16.7 (SCOTT COUNTY LINE)

FILE NAME =	USER NAME = watersle	DESIGNED -	REVISED -
c:\pwork\pwork\watersle\d0174276\d876070-sht-plan.dgn		DRAWN -	REVISED -
		CHECKED -	REVISED -
		DATE -	REVISED -

STATE OF ILLINOIS  
DEPARTMENT OF TRANSPORTATION

BUTT JOINT DETAILS

SCALE: \_\_\_\_\_ SHEET NO. 1 OF 1 SHEETS STA. \_\_\_\_\_ TO STA. \_\_\_\_\_

F.A.S. RTE.	SECTION	COUNTY	TOTAL SHEETS	SHEET NO.
739	501, 502 RS-5	GREENE	19	17
CONTRACT NO. 76D70				
FED. ROAD DIST. NO. 8 ILLINOIS FED. AID PROJECT				