



PLAN	SUBMITTED	BY	DATE
NOTE BOOK	FLOTTED		
NO.	ALIGNED		
	CHECKED		
	DATE		
	FILE NAME		

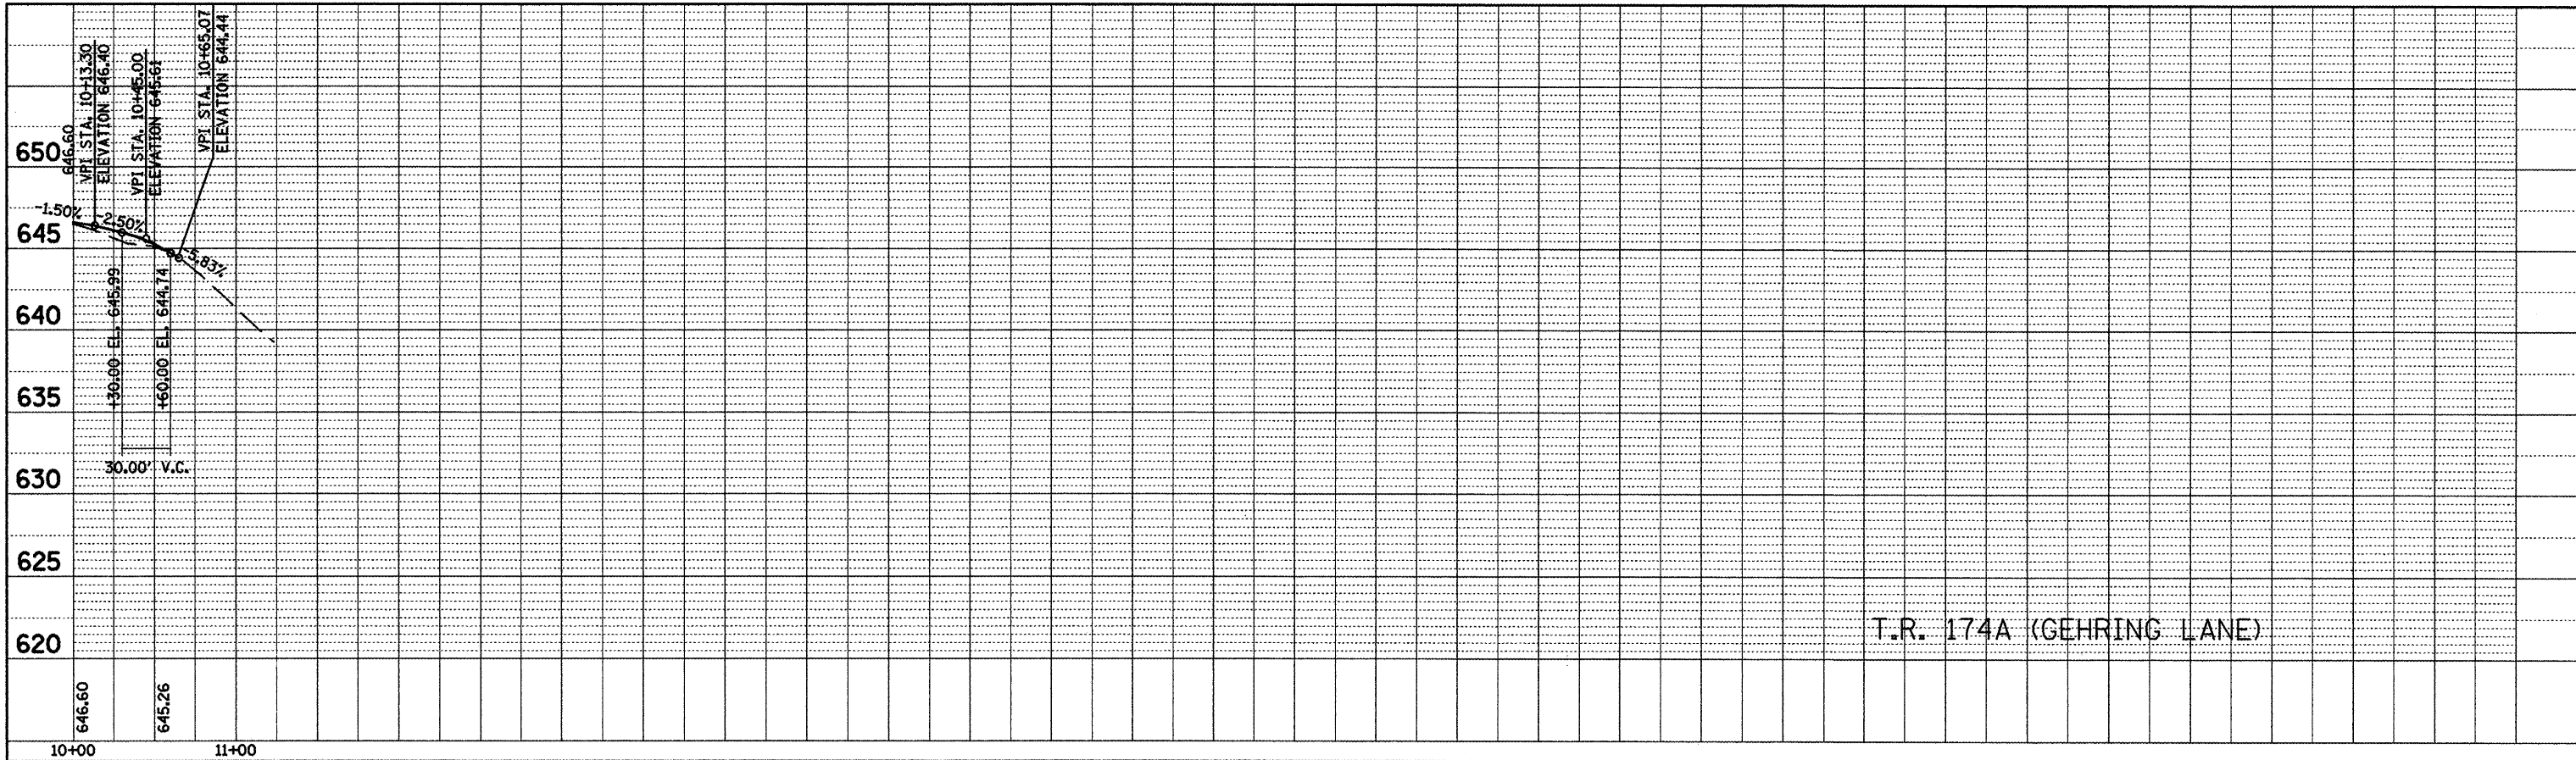

T.R. 174A (GEHRING LANE)

PROFILE	SUBMITTED	BY	DATE
NOTE BOOK	FLOTTED		
NO.	GRADES CHECKED		
	STRUCTURE NOTATION		
	GRID		

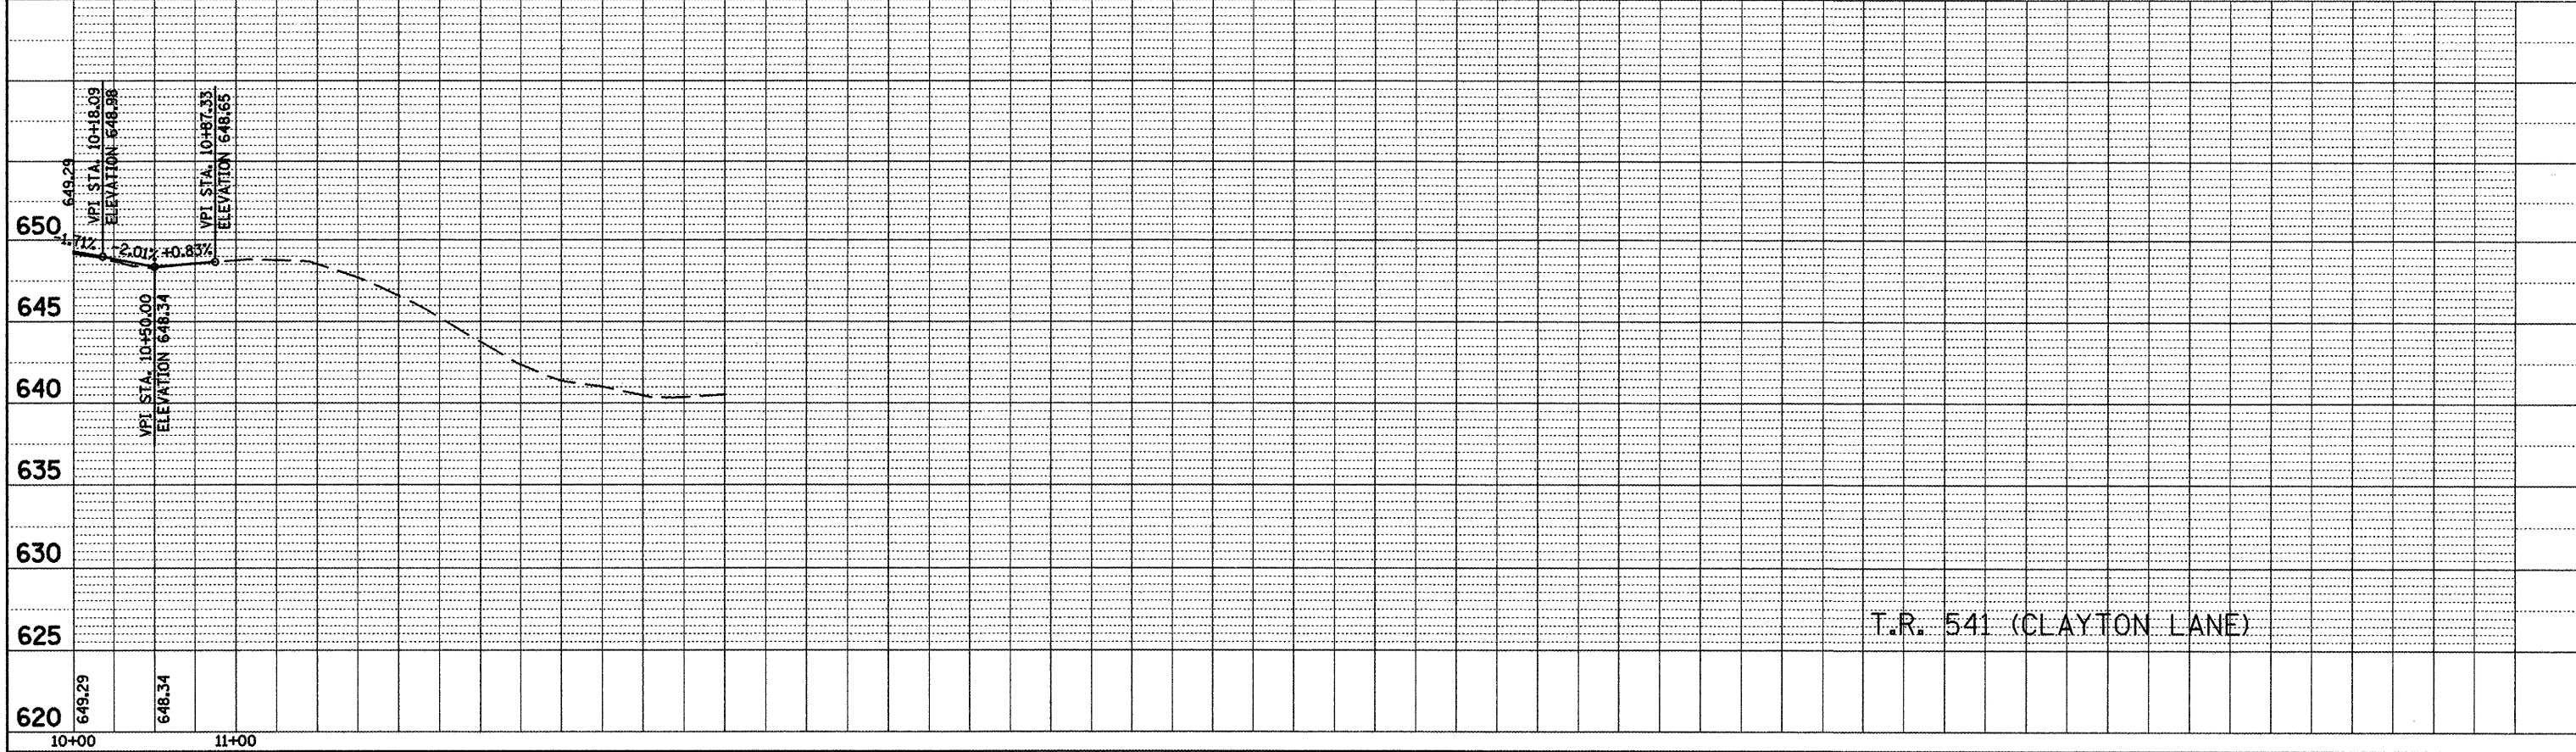

T.R. 541 (CLAYTON LANE)

FILE NAME = profiles.dgn	USER NAME = horstkj	DESIGNED -	REVISED -
		DRAWN -	REVISED -
	PLOT SCALE = 100.0000' / IN.	CHECKED -	REVISED -
	PLOT DATE = 2/25/2018	DATE -	REVISED -

**STATE OF ILLINOIS
DEPARTMENT OF TRANSPORTATION**

SIDEROAD PROFILES

SCALE: SHEET NO. 1 OF 1 SHEETS STA. TO STA.

F.A.P. RTE.	SECTION	COUNTY	TOTAL SHEETS	SHEET NO.
317	16W-2,RS-4;17W-1,RS-3	FULTON	240	57
			CONTRACT NO. 88703	
ILLINOIS FED. AID PROJECT				