



PLAN	SURVEYED	BY	DATE
	ALIGNED		
	NOT CHECKED		
	BT. OF WAY CHECKED		
	NO.		
	PAID FILE NAME		

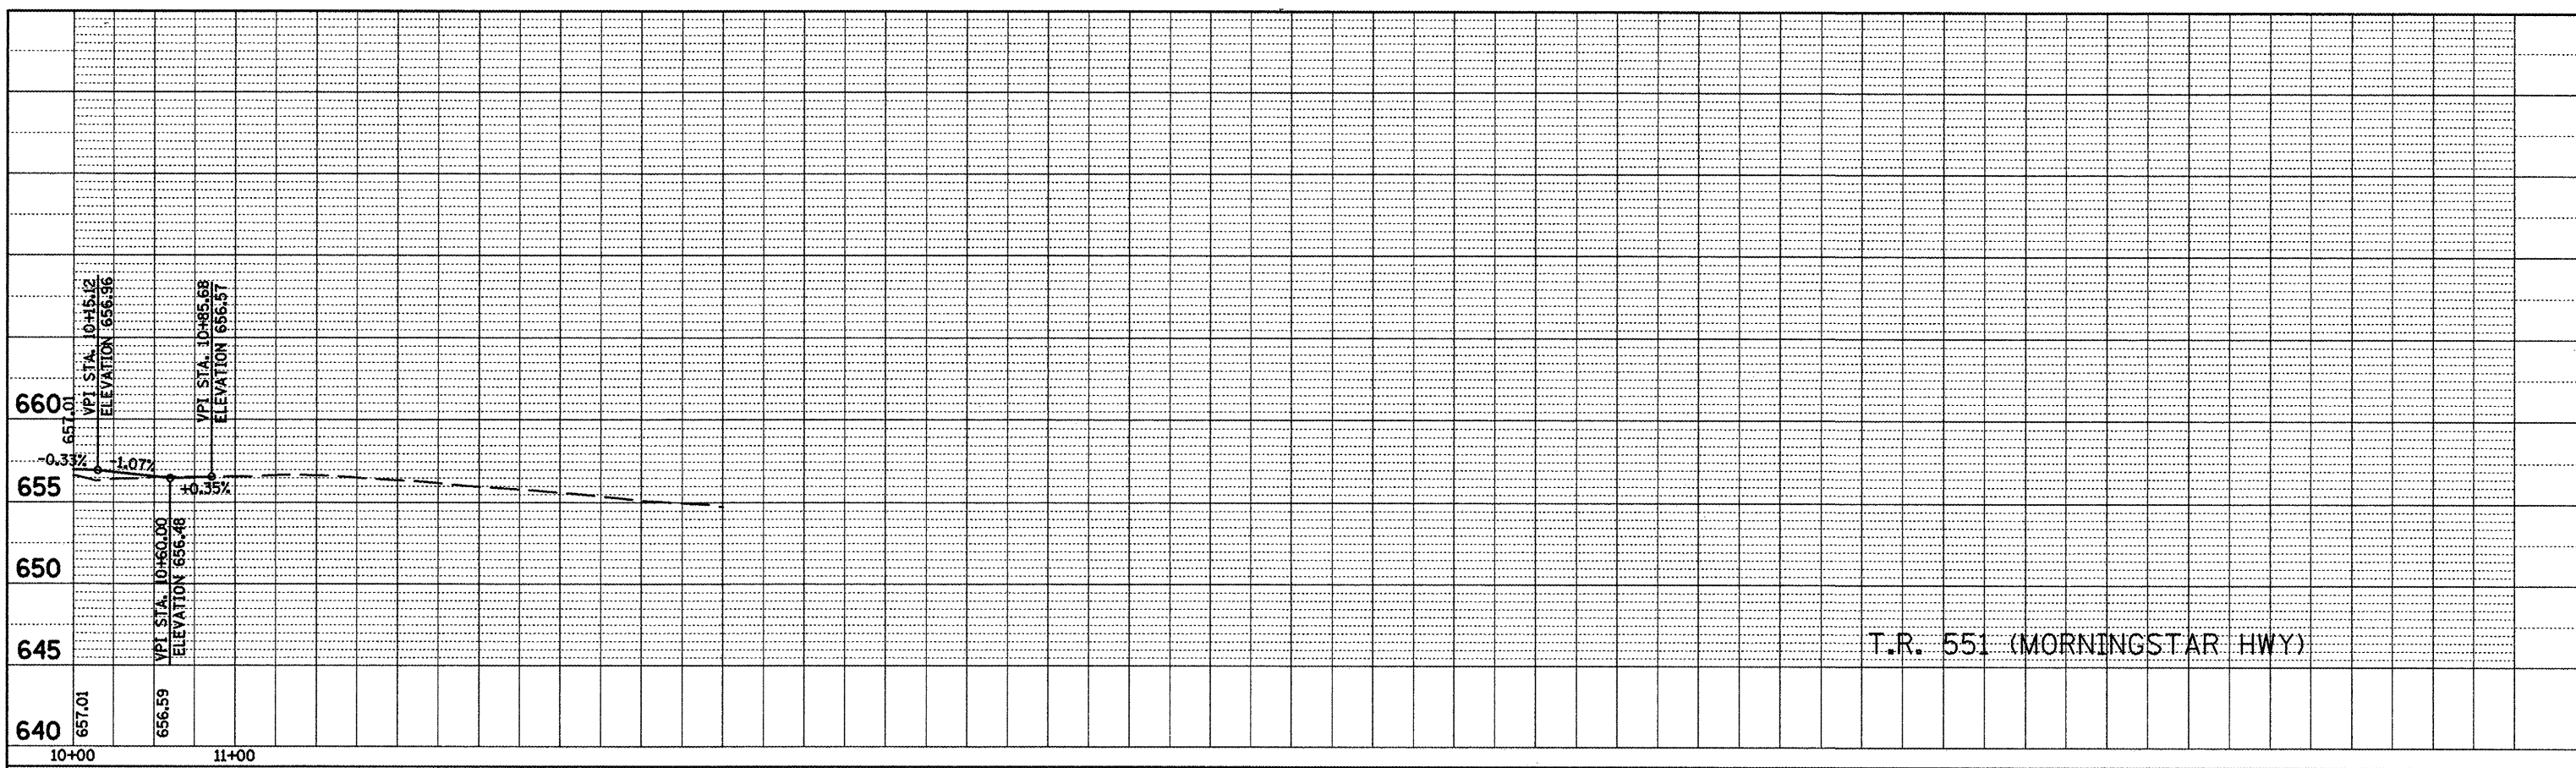

T.R. 551 (MORNINGSTAR HWY)

PROFILE	SURVEYED	BY	DATE
	ALIGNED		
	NOT CHECKED		
	BT. OF WAY CHECKED		
	NO.		
	STRUCTURE NOTATIONS CRD		

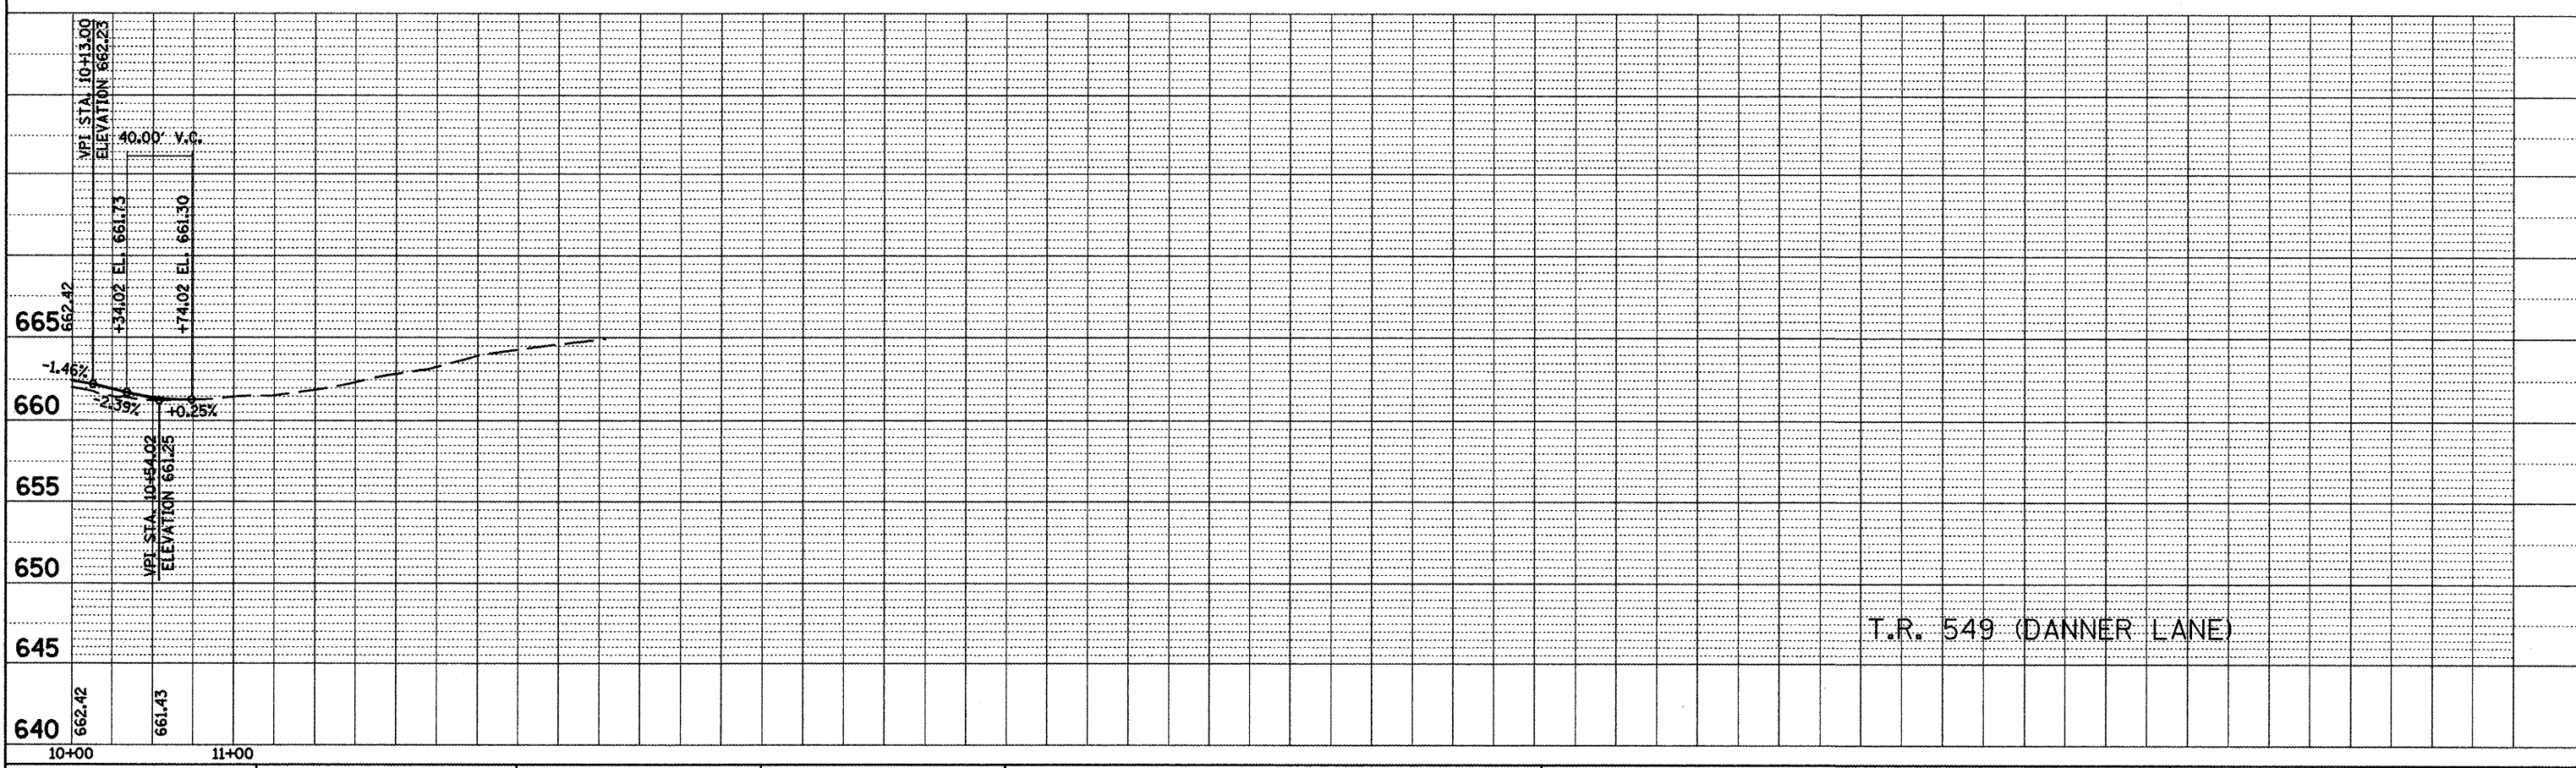

T.R. 549 (DANNER LANE)

FILE NAME = profiles.dgn	USER NAME = horstkj	DESIGNED -	REVISED -
		DRAWN -	REVISED -
		CHECKED -	REVISED -
		DATE -	REVISED -

**STATE OF ILLINOIS
DEPARTMENT OF TRANSPORTATION**

SIDEROAD PROFILES

SCALE: SHEET NO. 7 OF 4 SHEETS STA. TO STA.

F.A.P. RTE.	SECTION	COUNTY	TOTAL SHEETS	SHEET NO.
317	16W-2,RS-4;17W-1,RS-3	FULTON	240	58
CONTRACT NO. 88703			ILLINOIS FED. AID PROJECT	