



| | | | |
|---------------|-------------------|----|------|
| PLAN | SURVEYED | BY | DATE |
| | PLOTTED | | |
| | CHECKED | | |
| | BY | | |
| | DATE | | |
| NOTE BOOK NO. | PROJECT FILE NAME | | |

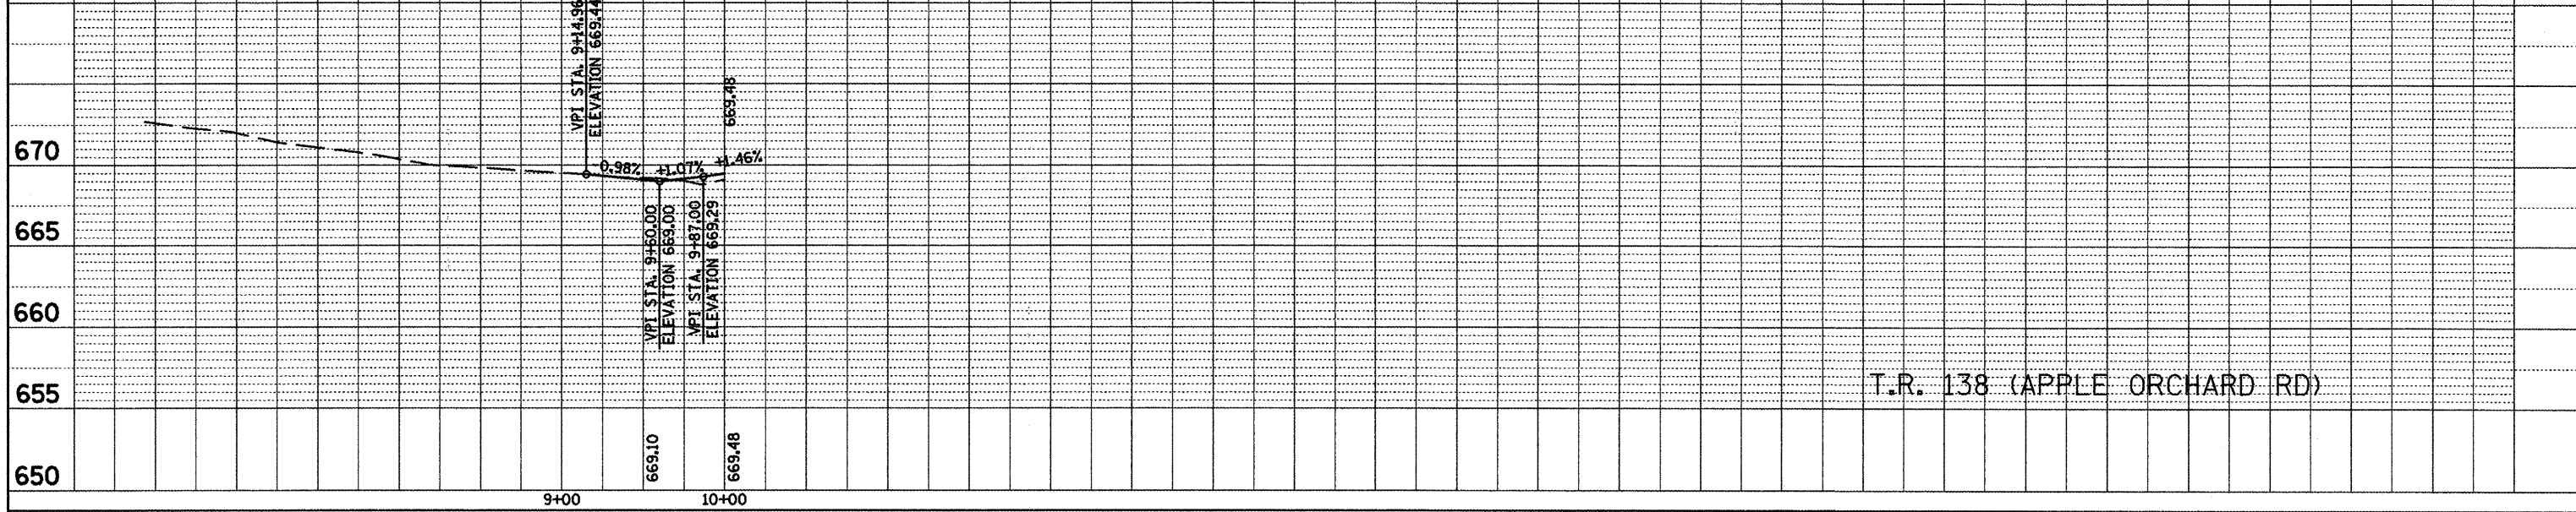

T.R. 138 (APPLE ORCHARD RD)

| | | | |
|---------------|---------------------------|----|------|
| PROFILE | SURVEYED | BY | DATE |
| | PLOTTED | | |
| | CHECKED | | |
| | BY | | |
| | DATE | | |
| NOTE BOOK NO. | STRUCTURE NOTATION OR NO. | | |

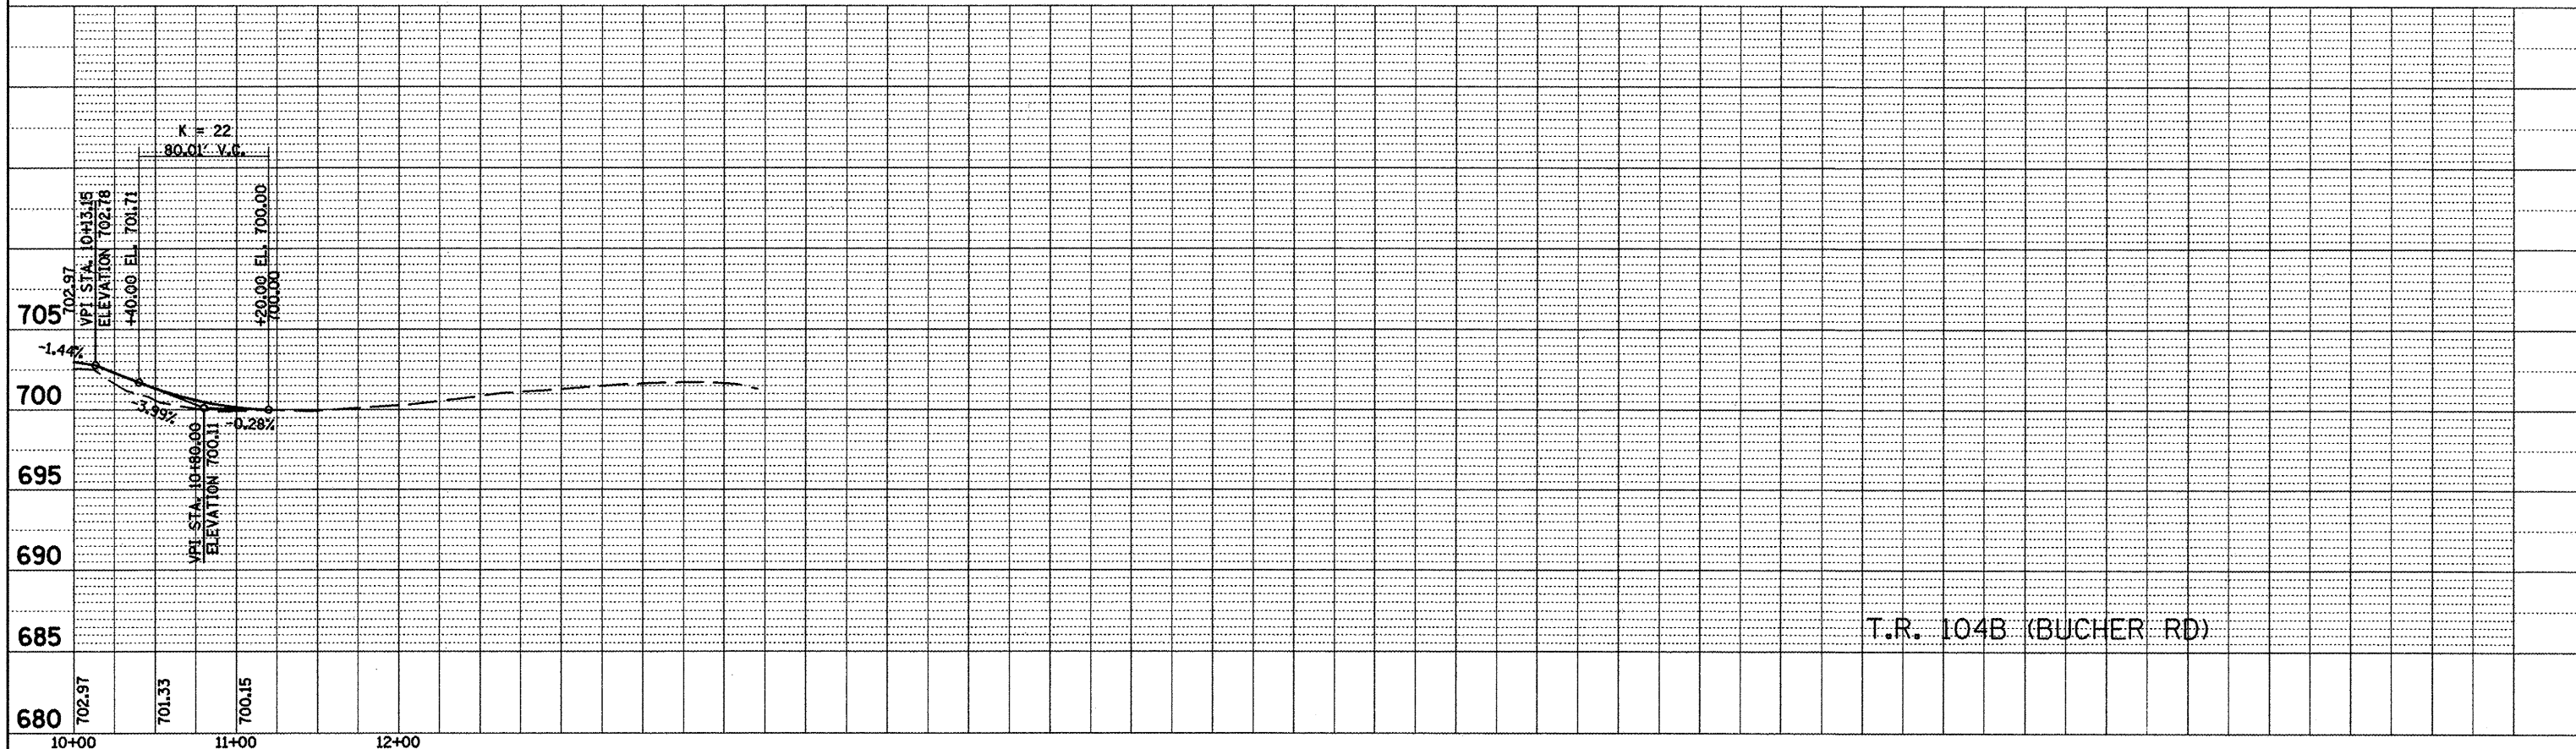

T.R. 104B (BUCHER RD)

| | | | |
|--------------------------|---------------------|------------|-----------|
| FILE NAME = profiles.dgn | USER NAME = horstkj | DESIGNED - | REVISED - |
| | | DRAWN - | REVISED - |
| | | CHECKED - | REVISED - |
| | | DATE - | REVISED - |

**STATE OF ILLINOIS
DEPARTMENT OF TRANSPORTATION**

SIDEROAD PROFILES

SCALE: SHEET NO. 4 OF 4 SHEETS STA. TO STA.

| | | | | |
|--------------------|-----------------------|--------|---------------------------|-----------|
| F.A.P. RTE. | SECTION | COUNTY | TOTAL SHEETS | SHEET NO. |
| 317 | 16W-2,RS-4;17W-1,RS-3 | FULTON | 240 | 60 |
| CONTRACT NO. 88703 | | | ILLINOIS FED. AID PROJECT | |