
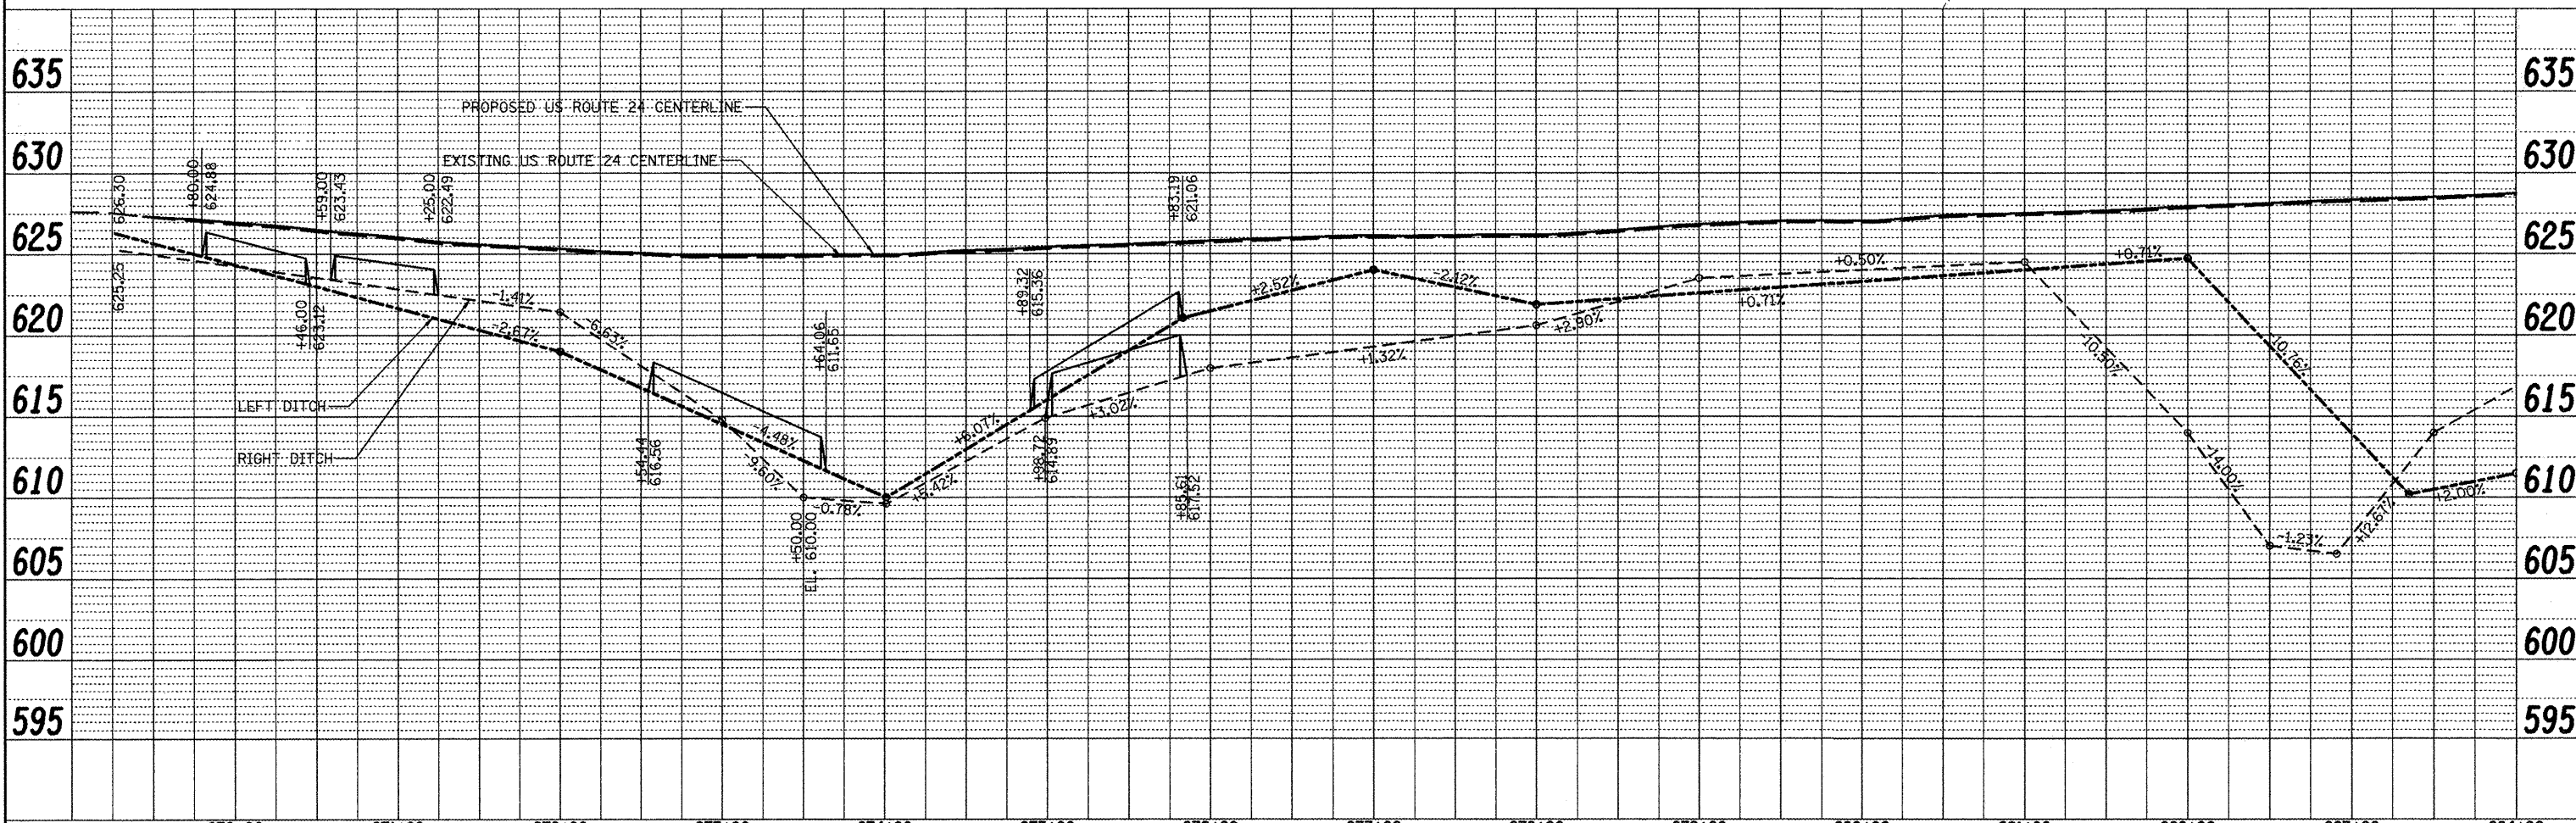
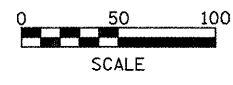


DATE: _____
 BY: _____
 SURVEYED _____
 PLOTTED _____
 CHECKED _____
 REVISIONS _____
 NOTE BOOK _____
 NO. _____
 CADD FILE NAME _____

DATE: _____
 BY: _____
 SURVEYED _____
 PLOTTED _____
 CHECKED _____
 REVISIONS _____
 NOTE BOOK _____
 NO. _____
 STRUCTURE NOTATION CHRG _____

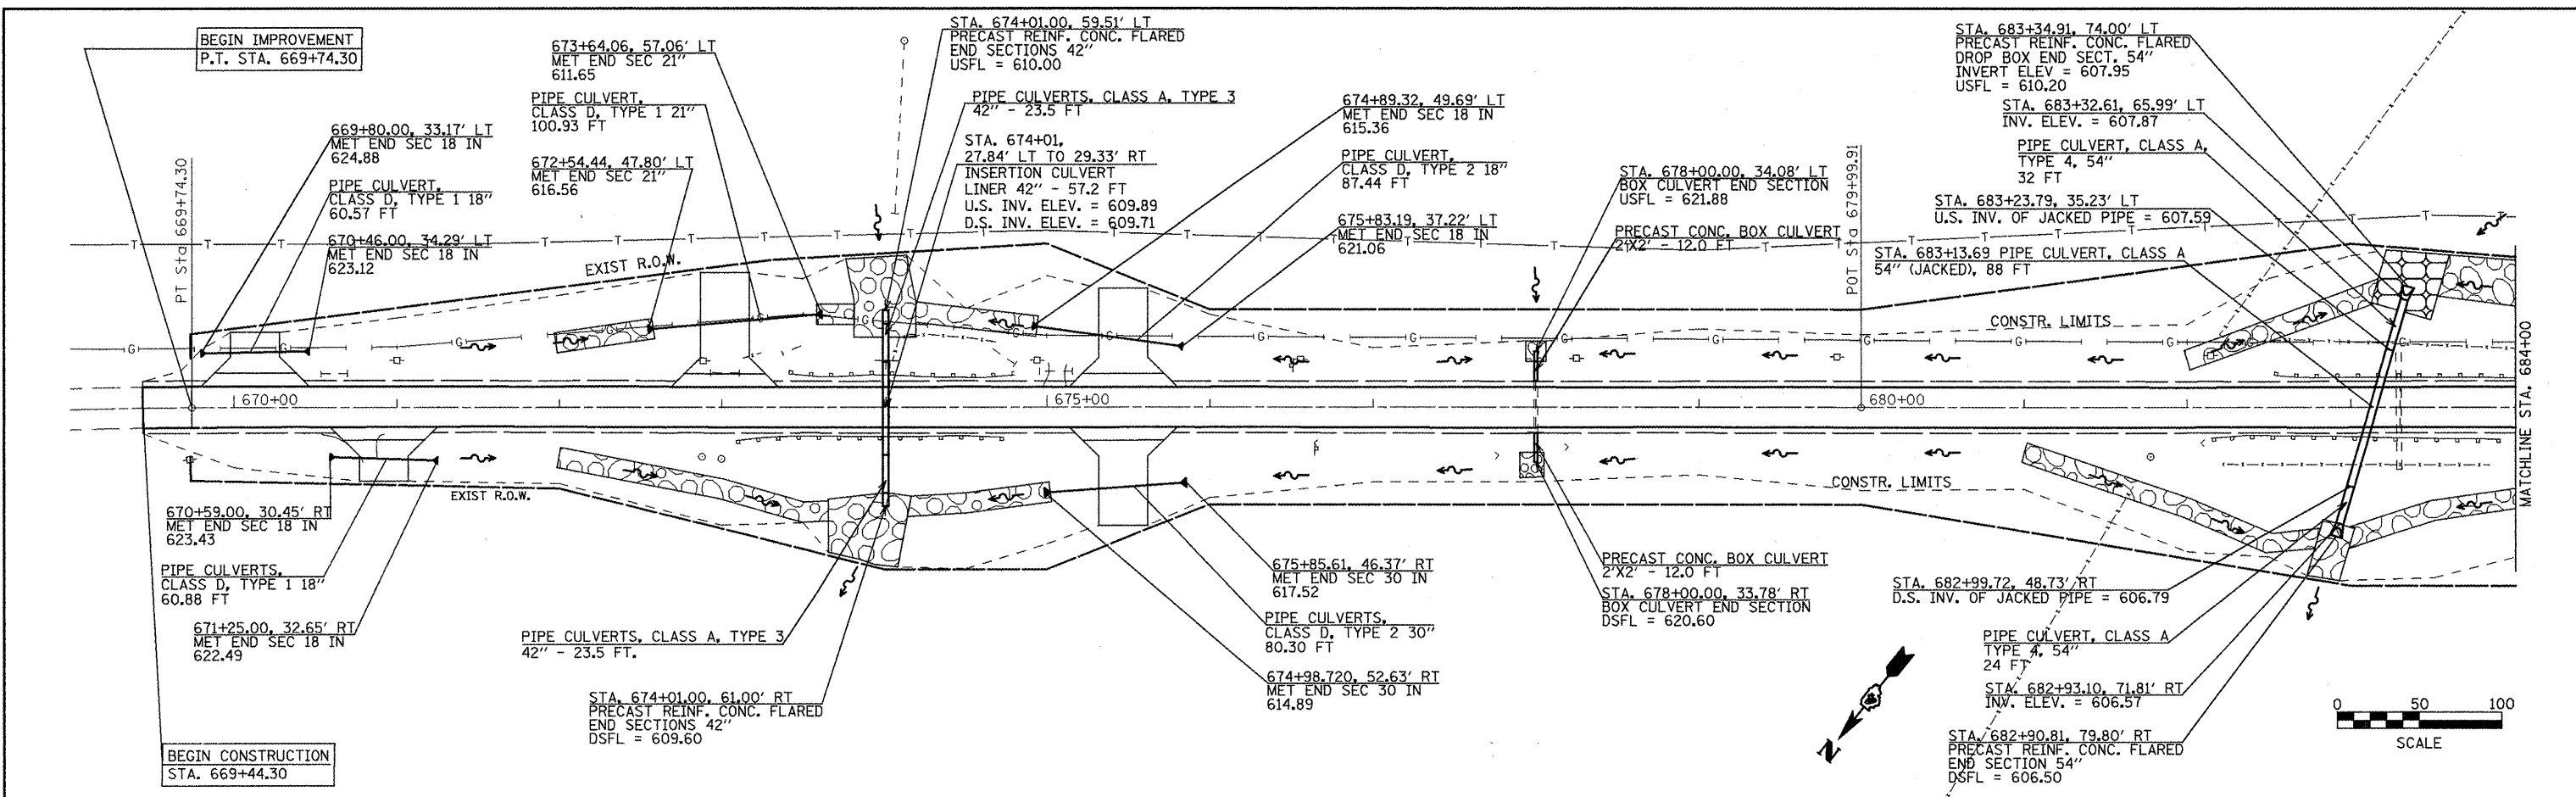

| | | | | | | | | | | |
|------------------------------|------------------------|----------------|-----------|---|-------------------------------|---|----------------------------------|------------------|---------------------|-----------------|
| FILE NAME = plan01.dgn | USER NAME = jachuma.jg | DESIGNED - KJH | REVISED - | STATE OF ILLINOIS DEPARTMENT OF TRANSPORTATION | DRAINAGE AND UTILITIES | F.A.P. RTE. 317 | SECTION 16W-2,RS-4;17W-1,RS-3 | COUNTY FULTON | TOTAL SHEETS 240 | SHEET NO. 68 |
| PLOT SCALE = 100.0000' / IN. | DATE - | DRAWN - JGJ | REVISED - | | | CONTRACT NO. 88703 | | | | |
| PLOT DATE = 3/12/2019 | DATE - | CHECKED - KJH | REVISED - | | | FED. ROAD DIST. NO. ILLINOIS FED. AID PROJECT | | | | |
| | | | | | | | | | | |