
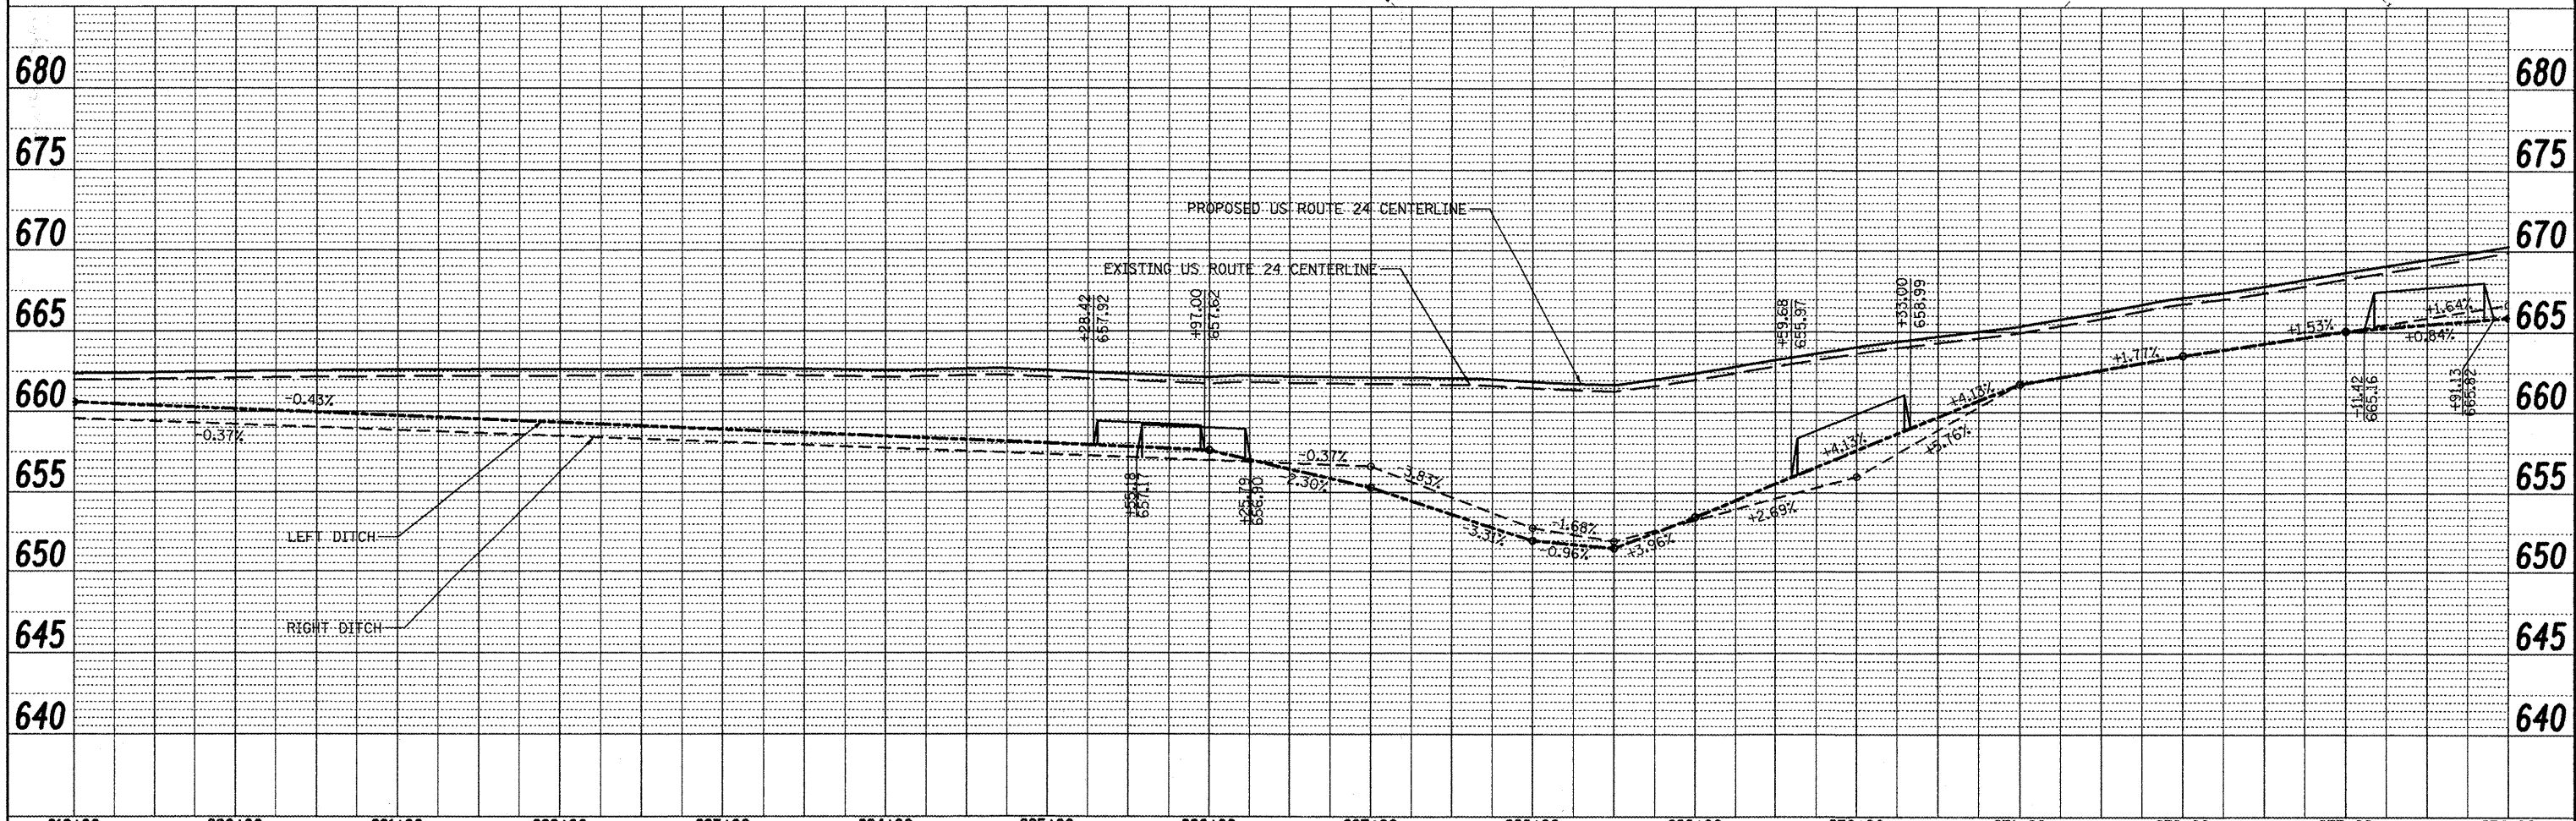


DATE	
BY	
REVIEWED	
PLANNED	
CHECKED	
BY	
NO. OF WAY CHECKED	
PAID FILE NAME	
NO.	
PLAN	
NOTE BOOK	
NO.	

DATE	
BY	
REVIEWED	
PLANNED	
CHECKED	
BY	
NO. OF WAY CHECKED	
STRUCTURE NOTATION OR NO.	
NO.	
PROFILE	
NOTE BOOK	
NO.	

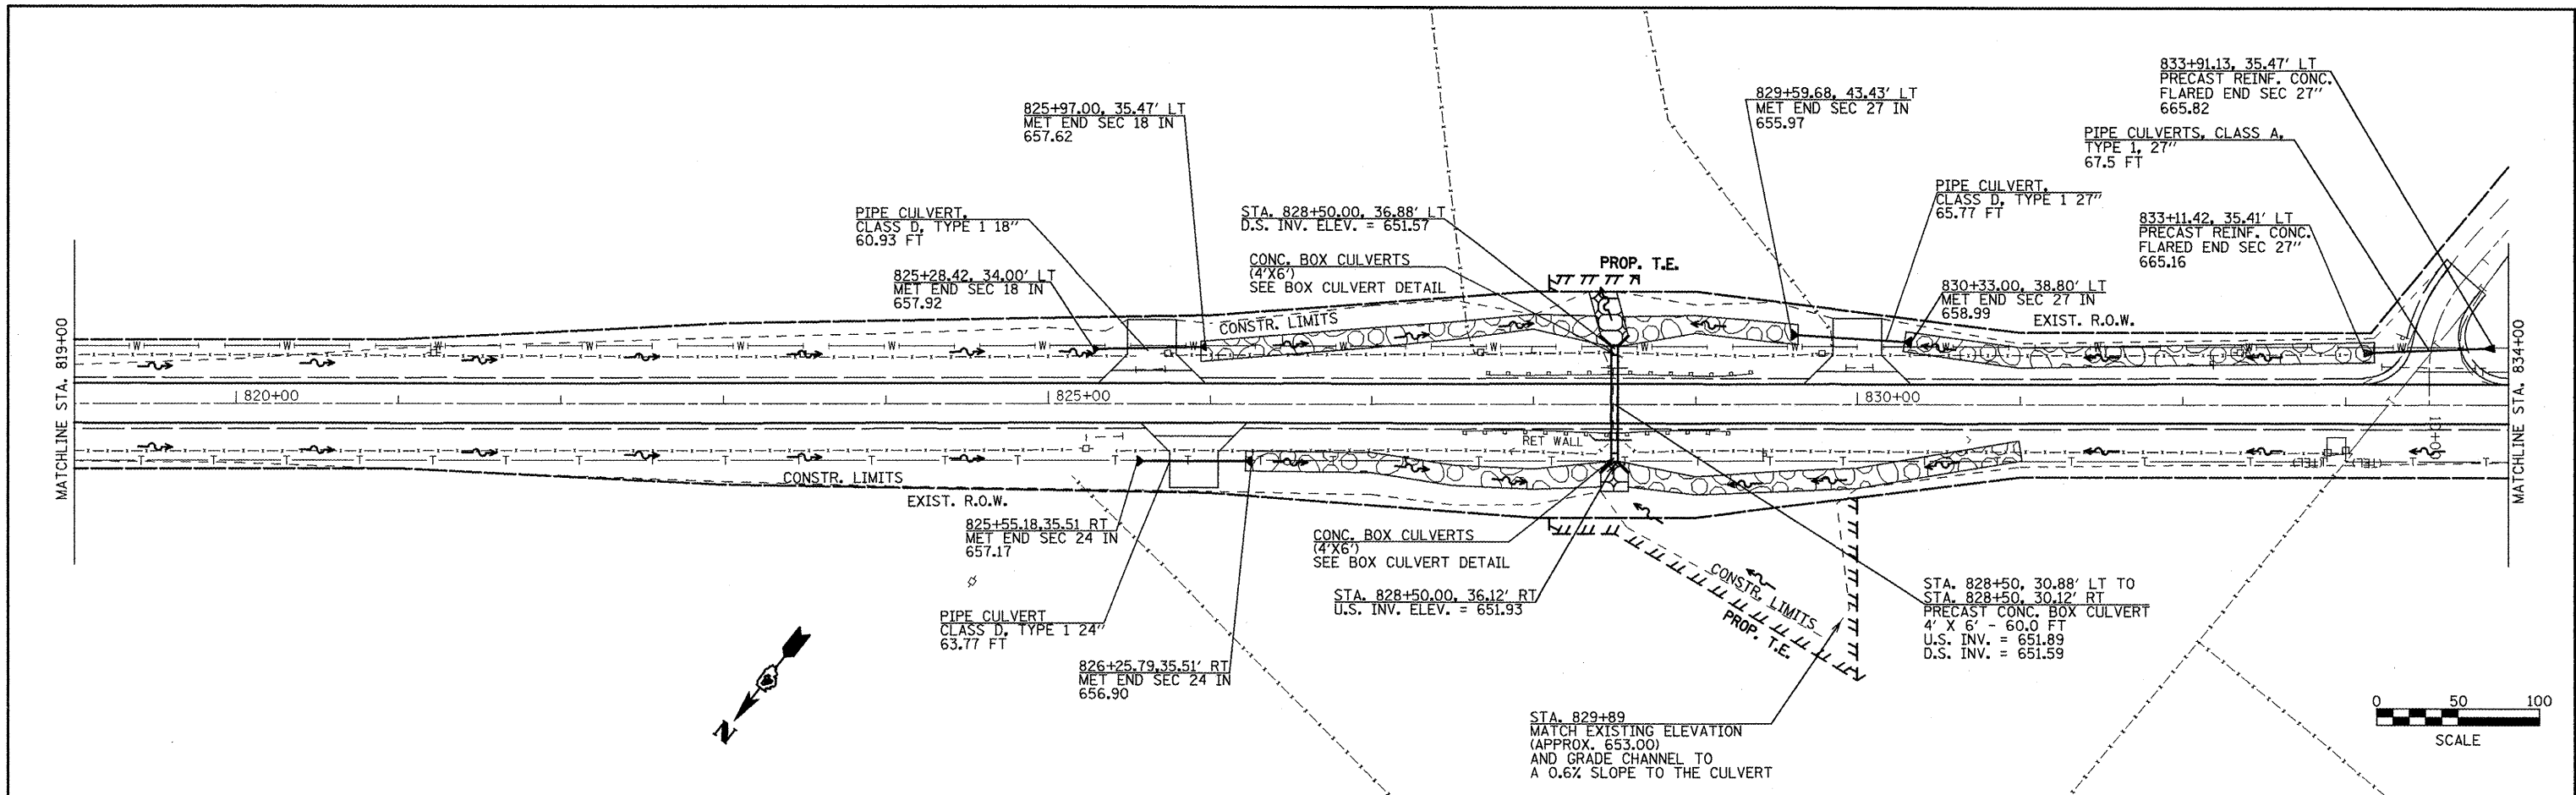

FILE NAME = plan01.dgn	USER NAME = joehumsjg	DESIGNED - KJH	REVISED -	<b>STATE OF ILLINOIS</b> <b>DEPARTMENT OF TRANSPORTATION</b>	<b>DRAINAGE AND UTILITIES</b>	F.A.P. RTE. 317	SECTION 16W-2,RS-4;17W-1,RS-3	COUNTY FULTON	TOTAL SHEETS 240	SHEET NO. 78	
	PLLOT SCALE = 100.0000' / IN.	DRAWN - JGJ	REVISED -			SCALE: SHEET NO. 11 OF 14 SHEETS	STA. 819+00 TO STA. 834+00	CONTRACT NO. 88703			
	PLLOT DATE = 3/12/2010	CHECKED - KJH	REVISED -					FED. ROAD DIST. NO. ILLINOIS FED. AID PROJECT			
		DATE -	REVISED -								