


**STA. 669 + 44.30 - STA. 669 + 74.30**

SEGEMENT OF VARIABLE DEPTH MILLING SHALL BE PAID FOR AS HMA SURFACE REMOVAL, 3/4"

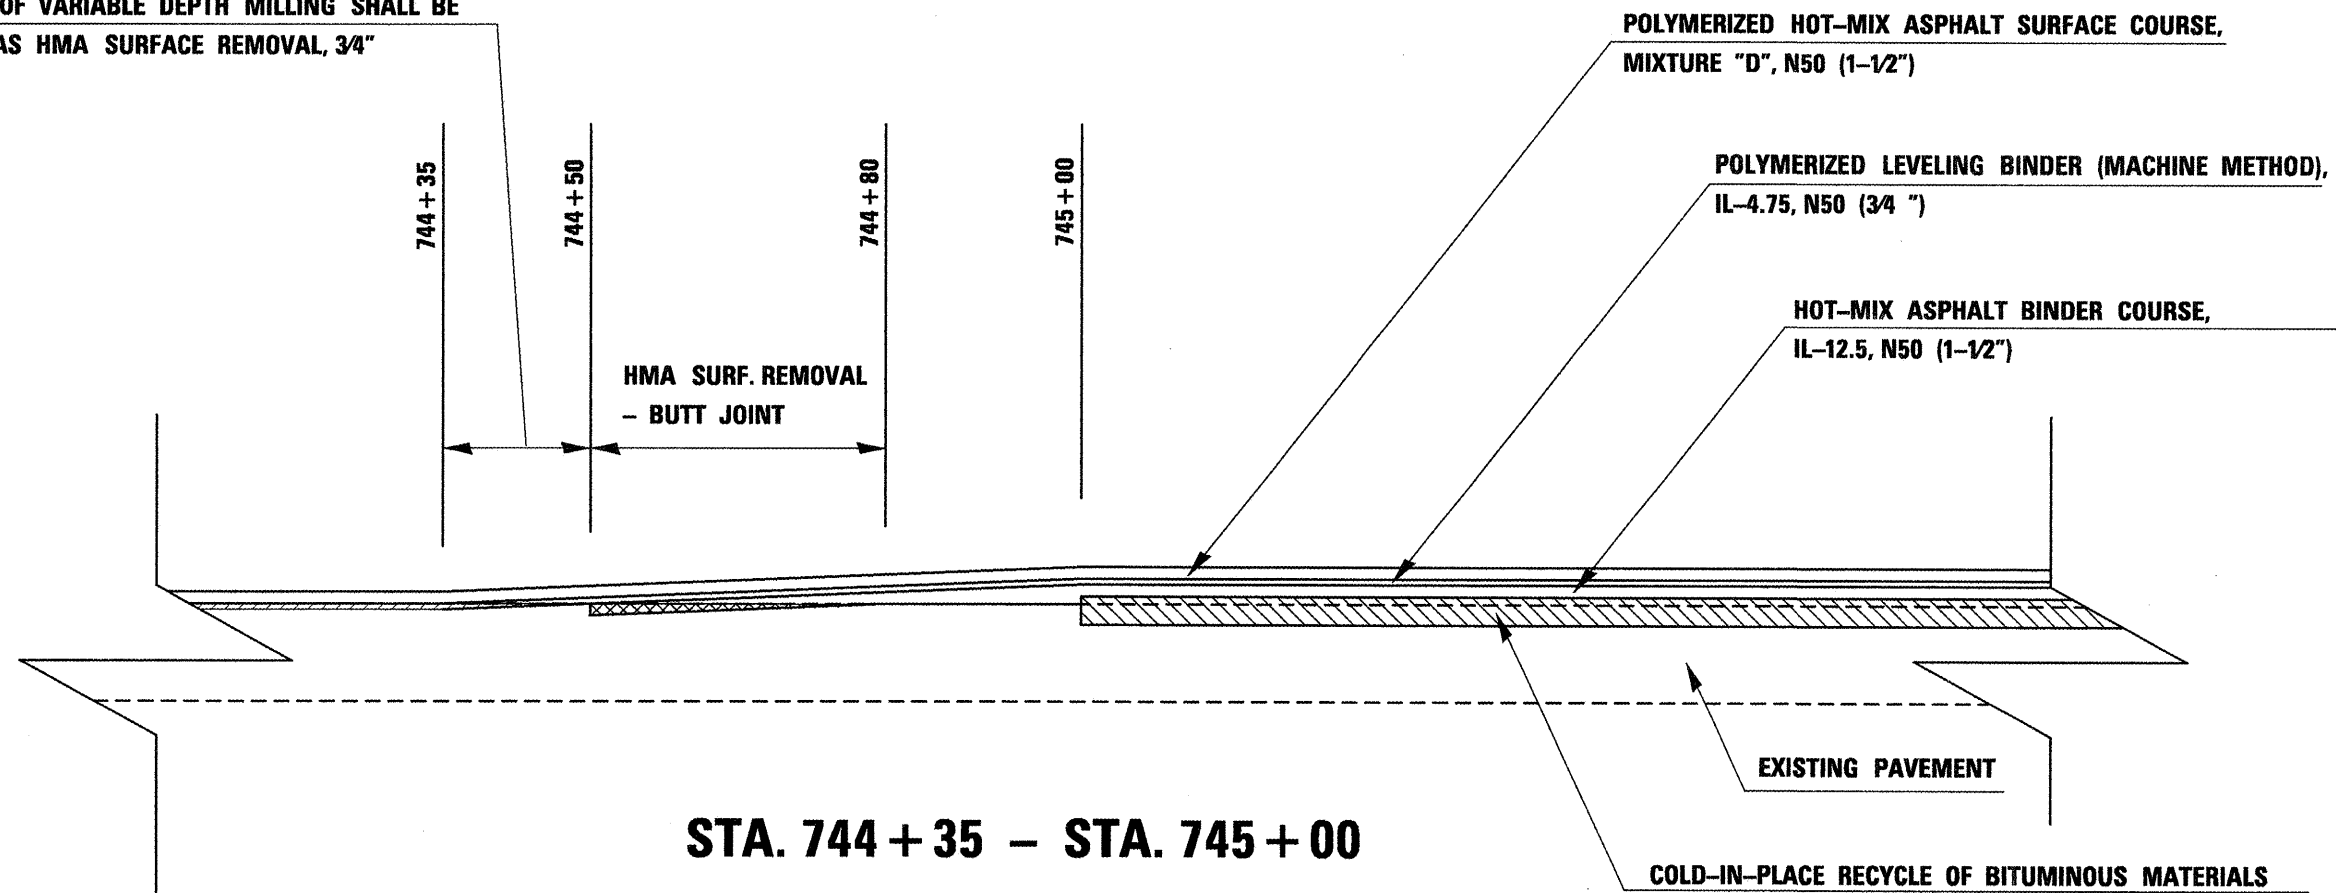

**STA. 744 + 35 - STA. 745 + 00**

FILE NAME = miscellaneous.sheets.dgn

USER NAME = jochums,jg

PLOT SCALE = 100.0000' / IN.

PLOT DATE = 3/10/2010

DESIGNED - KJH

DRAWN - JGJ

CHECKED - KJH

DATE -

REVISED -

REVISED -

REVISED -

REVISED -

**STATE OF ILLINOIS**

**DEPARTMENT OF TRANSPORTATION**

**PAVING TRANSITION DETAILS**

SCALE: SHEET NO. 1 OF 2 SHEETS STA. TO STA.

F.A.P. RTE.	SECTION	COUNTY	TOTAL SHEETS	SHEET NO.
317	16W-2,RS-4+17W-1,RS-3	FULTON	240	126
FED. ROAD DIST. NO. ILLINOIS FED. AID PROJECT			CONTRACT NO. 88703	