


**POLYMERIZED HOT-MIX ASPHALT SURFACE COURSE,
MIXTURE "D", N50 (1-1/2")**

**POLYMERIZED LEVELING BINDER (MACHINE METHOD),
IL-4.75, N50 (3/4 ")**

**HOT-MIX ASPHALT BINDER COURSE,
IL-12.5, N50 (1-1/2")**

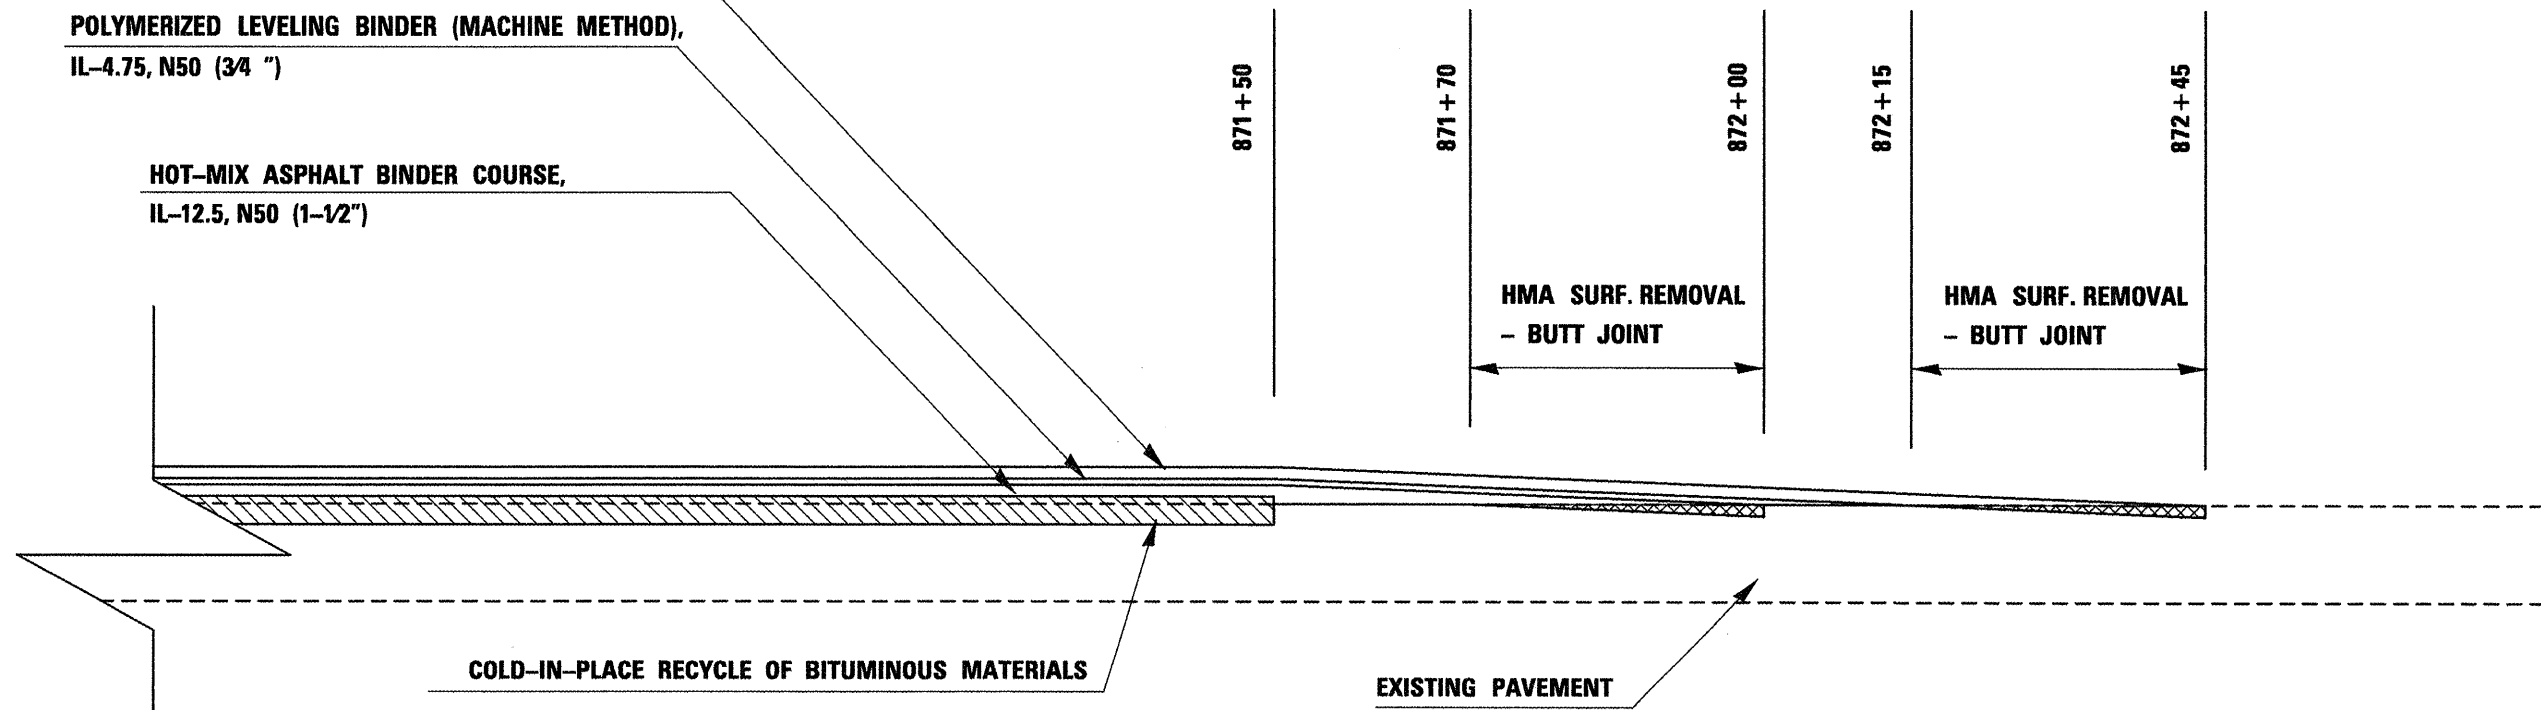

STA. 871 + 50 - STA. 872 + 45

FILE NAME = miscellaneous_sheets.dgn

USER NAME = jochumsjg
PLOT SCALE = 100.0000' / IN.
PLOT DATE = 3/10/2010

DESIGNED - KJH
DRAWN - JGJ
CHECKED - KJH
DATE -

REVISED -
REVISED -
REVISED -
REVISED -

**STATE OF ILLINOIS
DEPARTMENT OF TRANSPORTATION**

PAVING TRANSITION DETAILS
SCALE: SHEET NO. 2 OF 2 SHEETS STA. TO STA.

F.A.P. RTE.	SECTION	COUNTY	TOTAL SHEETS	SHEET NO.
317	16W-2,RS-4;17W-1,RS-3	FULTON	240	127
FED. ROAD DIST. NO. [ILLINOIS] FED. AID PROJECT			CONTRACT NO. 88703	