


DATE	
BY	
NO.	
AREAS CHECKED	
PLATE	
UPDATE	
NO.	
BOOK	
NO.	
PLOTTED	
NO.	
SURVEYED	
NO.	
FINAL	
NO.	

DATE	
BY	
NO.	
AREAS CHECKED	
PLATE	
UPDATE	
NO.	
BOOK	
NO.	
PLOTTED	
NO.	
SURVEYED	
NO.	
FINAL	
NO.	

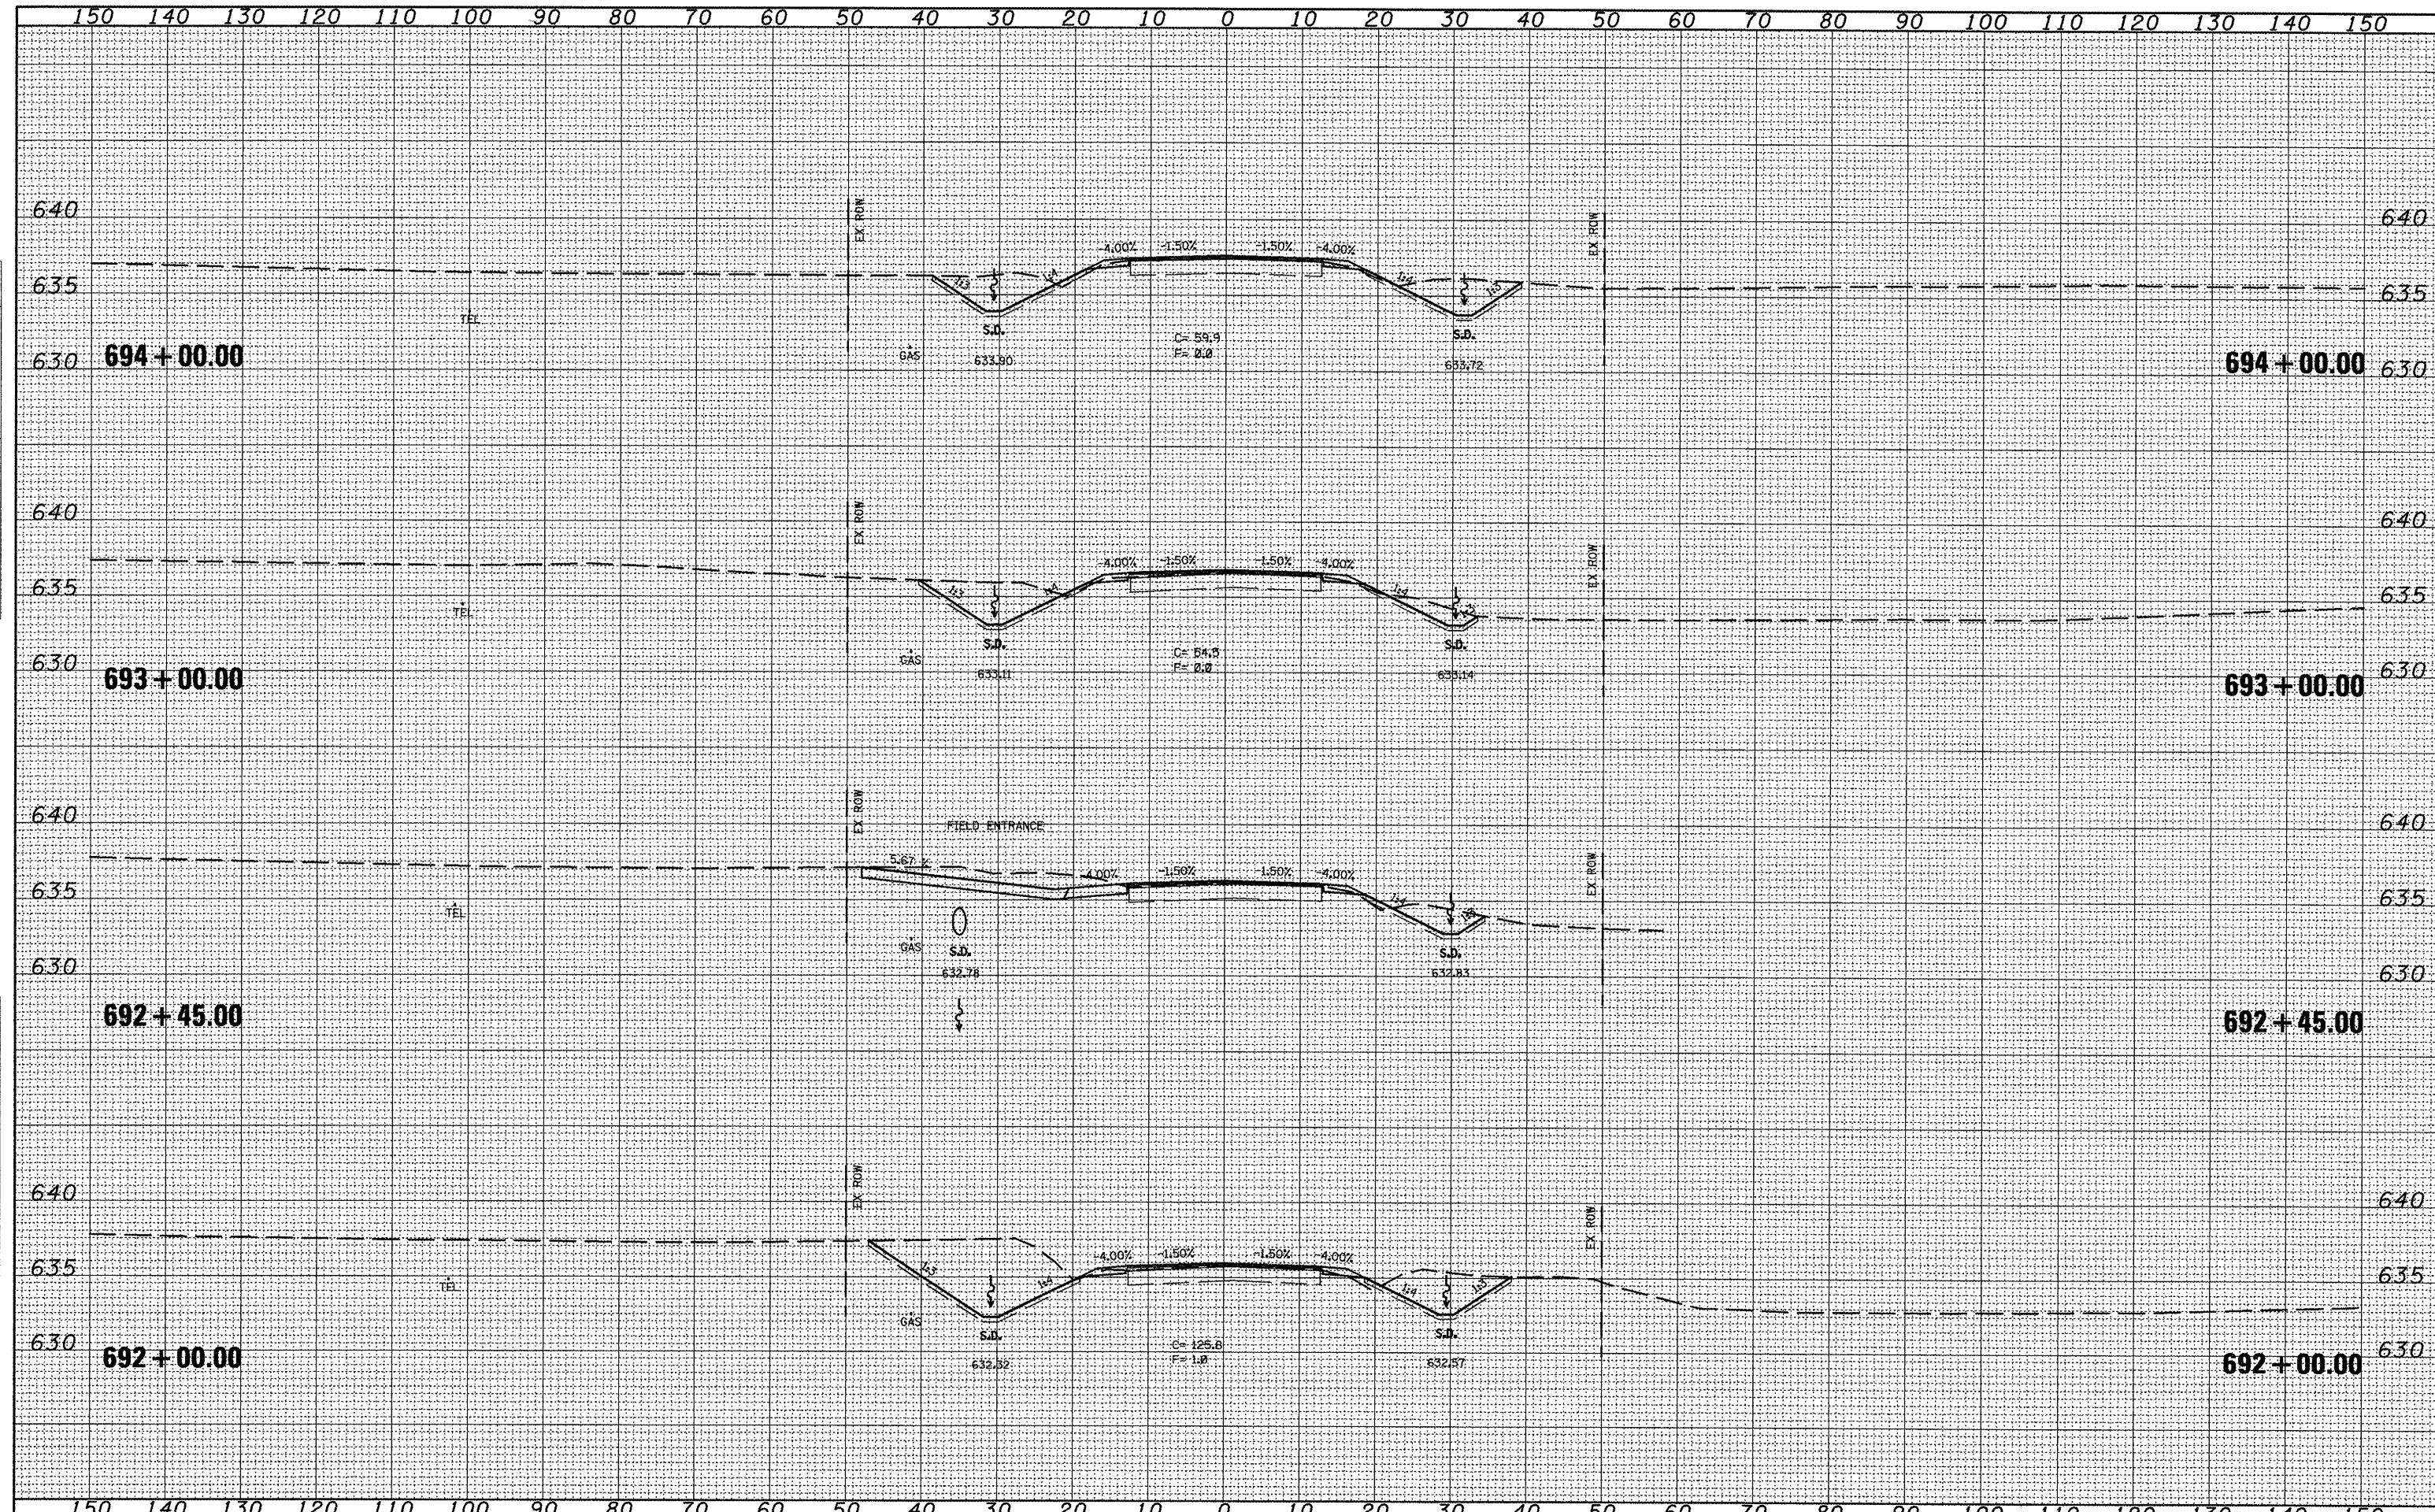

FILE NAME = xsec-sheet.dgn
 USER NAME = joohums.jg
 DESIGNED -
 DRAWN -
 CHECKED -
 DATE -

DESIGNED -	REVISED -
DRAWN -	REVISED -
CHECKED -	REVISED -
DATE -	REVISED -

STATE OF ILLINOIS
 DEPARTMENT OF TRANSPORTATION

CROSS SECTIONS
 SCALE: SHEET NO. OF SHEETS STA. 692+00.00 TO STA. 694+00.00

F.A.P. RTE.	SECTION	COUNTY	TOTAL SHEETS	SHEET NO.
317	16W-2,RS-4,17W-1,RS-3	FULTON	240	160
CONTRACT NO. 88703			ILLINOIS FED. AID PROJECT	