


DATE	
BY	
FINAL SURVEY	
SHRINKED PLOTTED	
NOTE BOOK	
TEMPERATURE	
AREAS CHECKED	

DATE	
BY	
ORIGINAL SURVEY	
SHRINKED PLOTTED	
NOTE BOOK	
TEMPERATURE	
AREAS CHECKED	

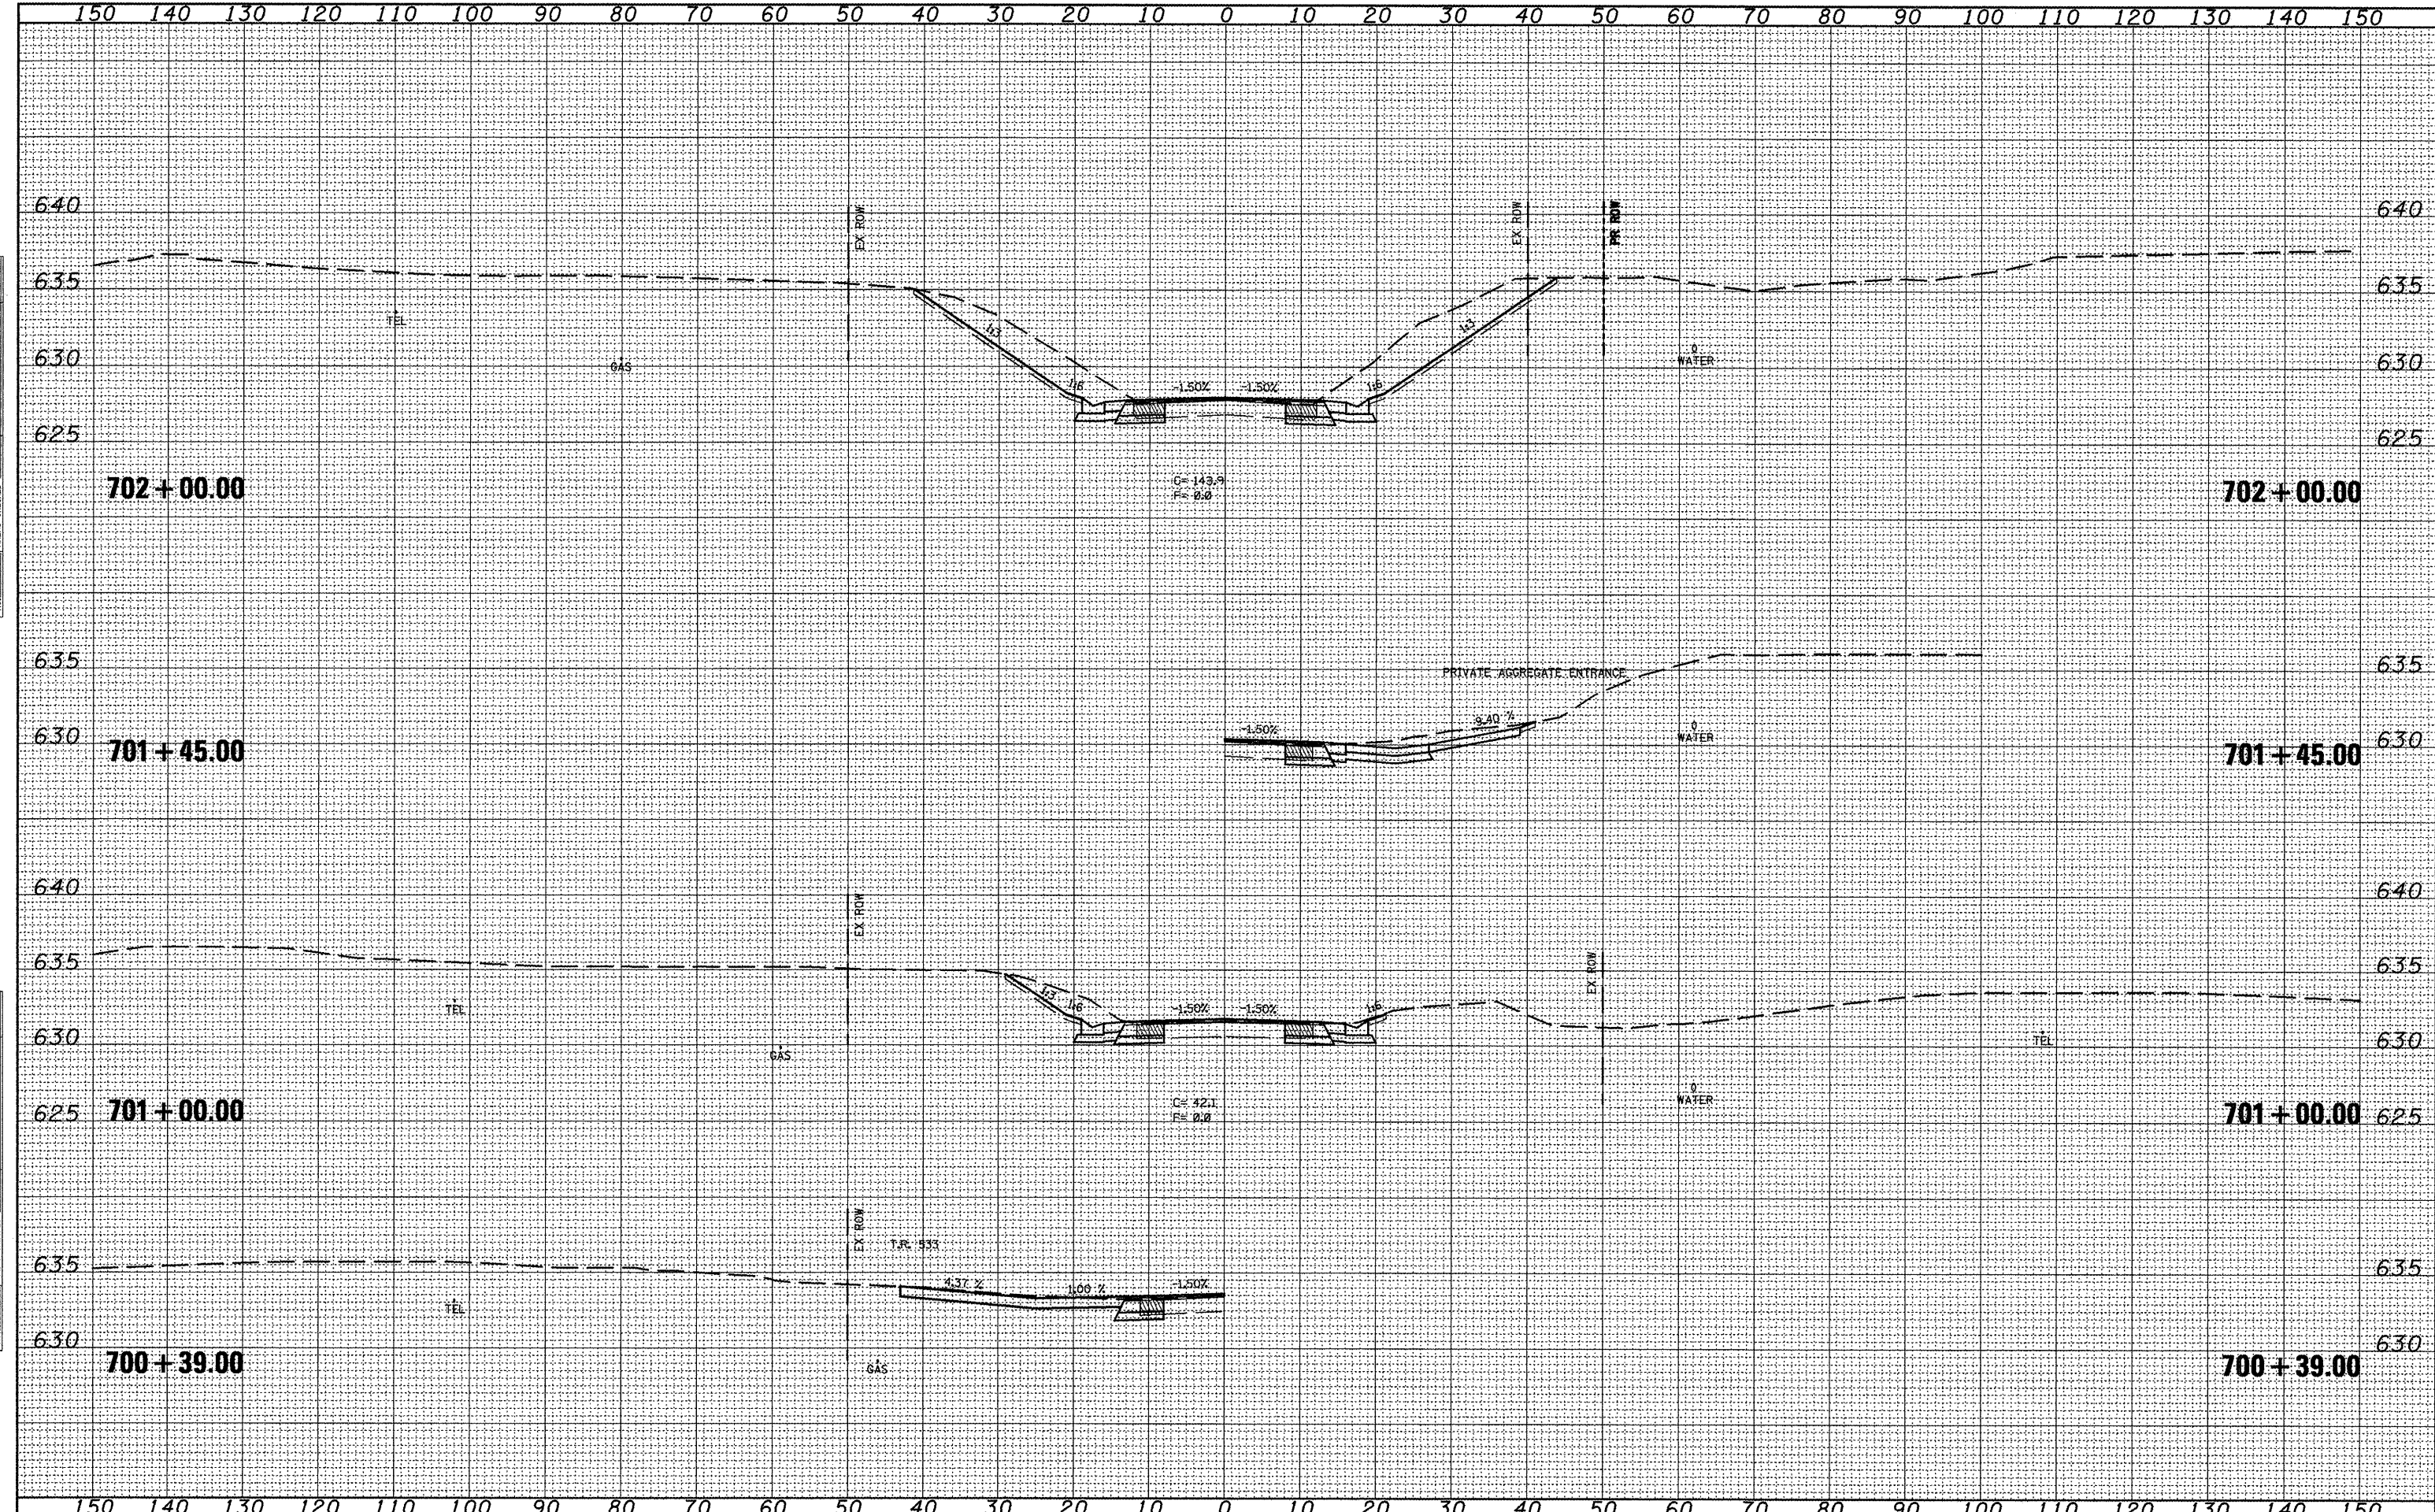

FILE NAME = xsec_sheet.dgn
 USER NAME = jochums,jg
 PLOT SCALE = 20,0000' / IN.
 PLOT DATE = 3/11/2010

DESIGNED -	REVISED -
DRAWN -	REVISED -
CHECKED -	REVISED -
DATE -	REVISED -

**STATE OF ILLINOIS
 DEPARTMENT OF TRANSPORTATION**

CROSS SECTIONS			
SCALE:	SHEET NO.	OF SHEETS	STA. 700+39.00 TO STA. 702+00.00

F.A.P. RTE.	SECTION	COUNTY	TOTAL SHEETS	SHEET NO.
317	16W-2,RS-4+17W-1,RS-3	FULTON	240	164
				CONTRACT NO. 88703
ILLINOIS FED. AID PROJECT				