


DATE
BY
SURVEYED
PLOTTED
NOTE BOOK
DATE
AREAS CHECKED

DATE
BY
ORIGINAL SURVEY
PLOTTED
NOTE BOOK
DATE
AREAS CHECKED

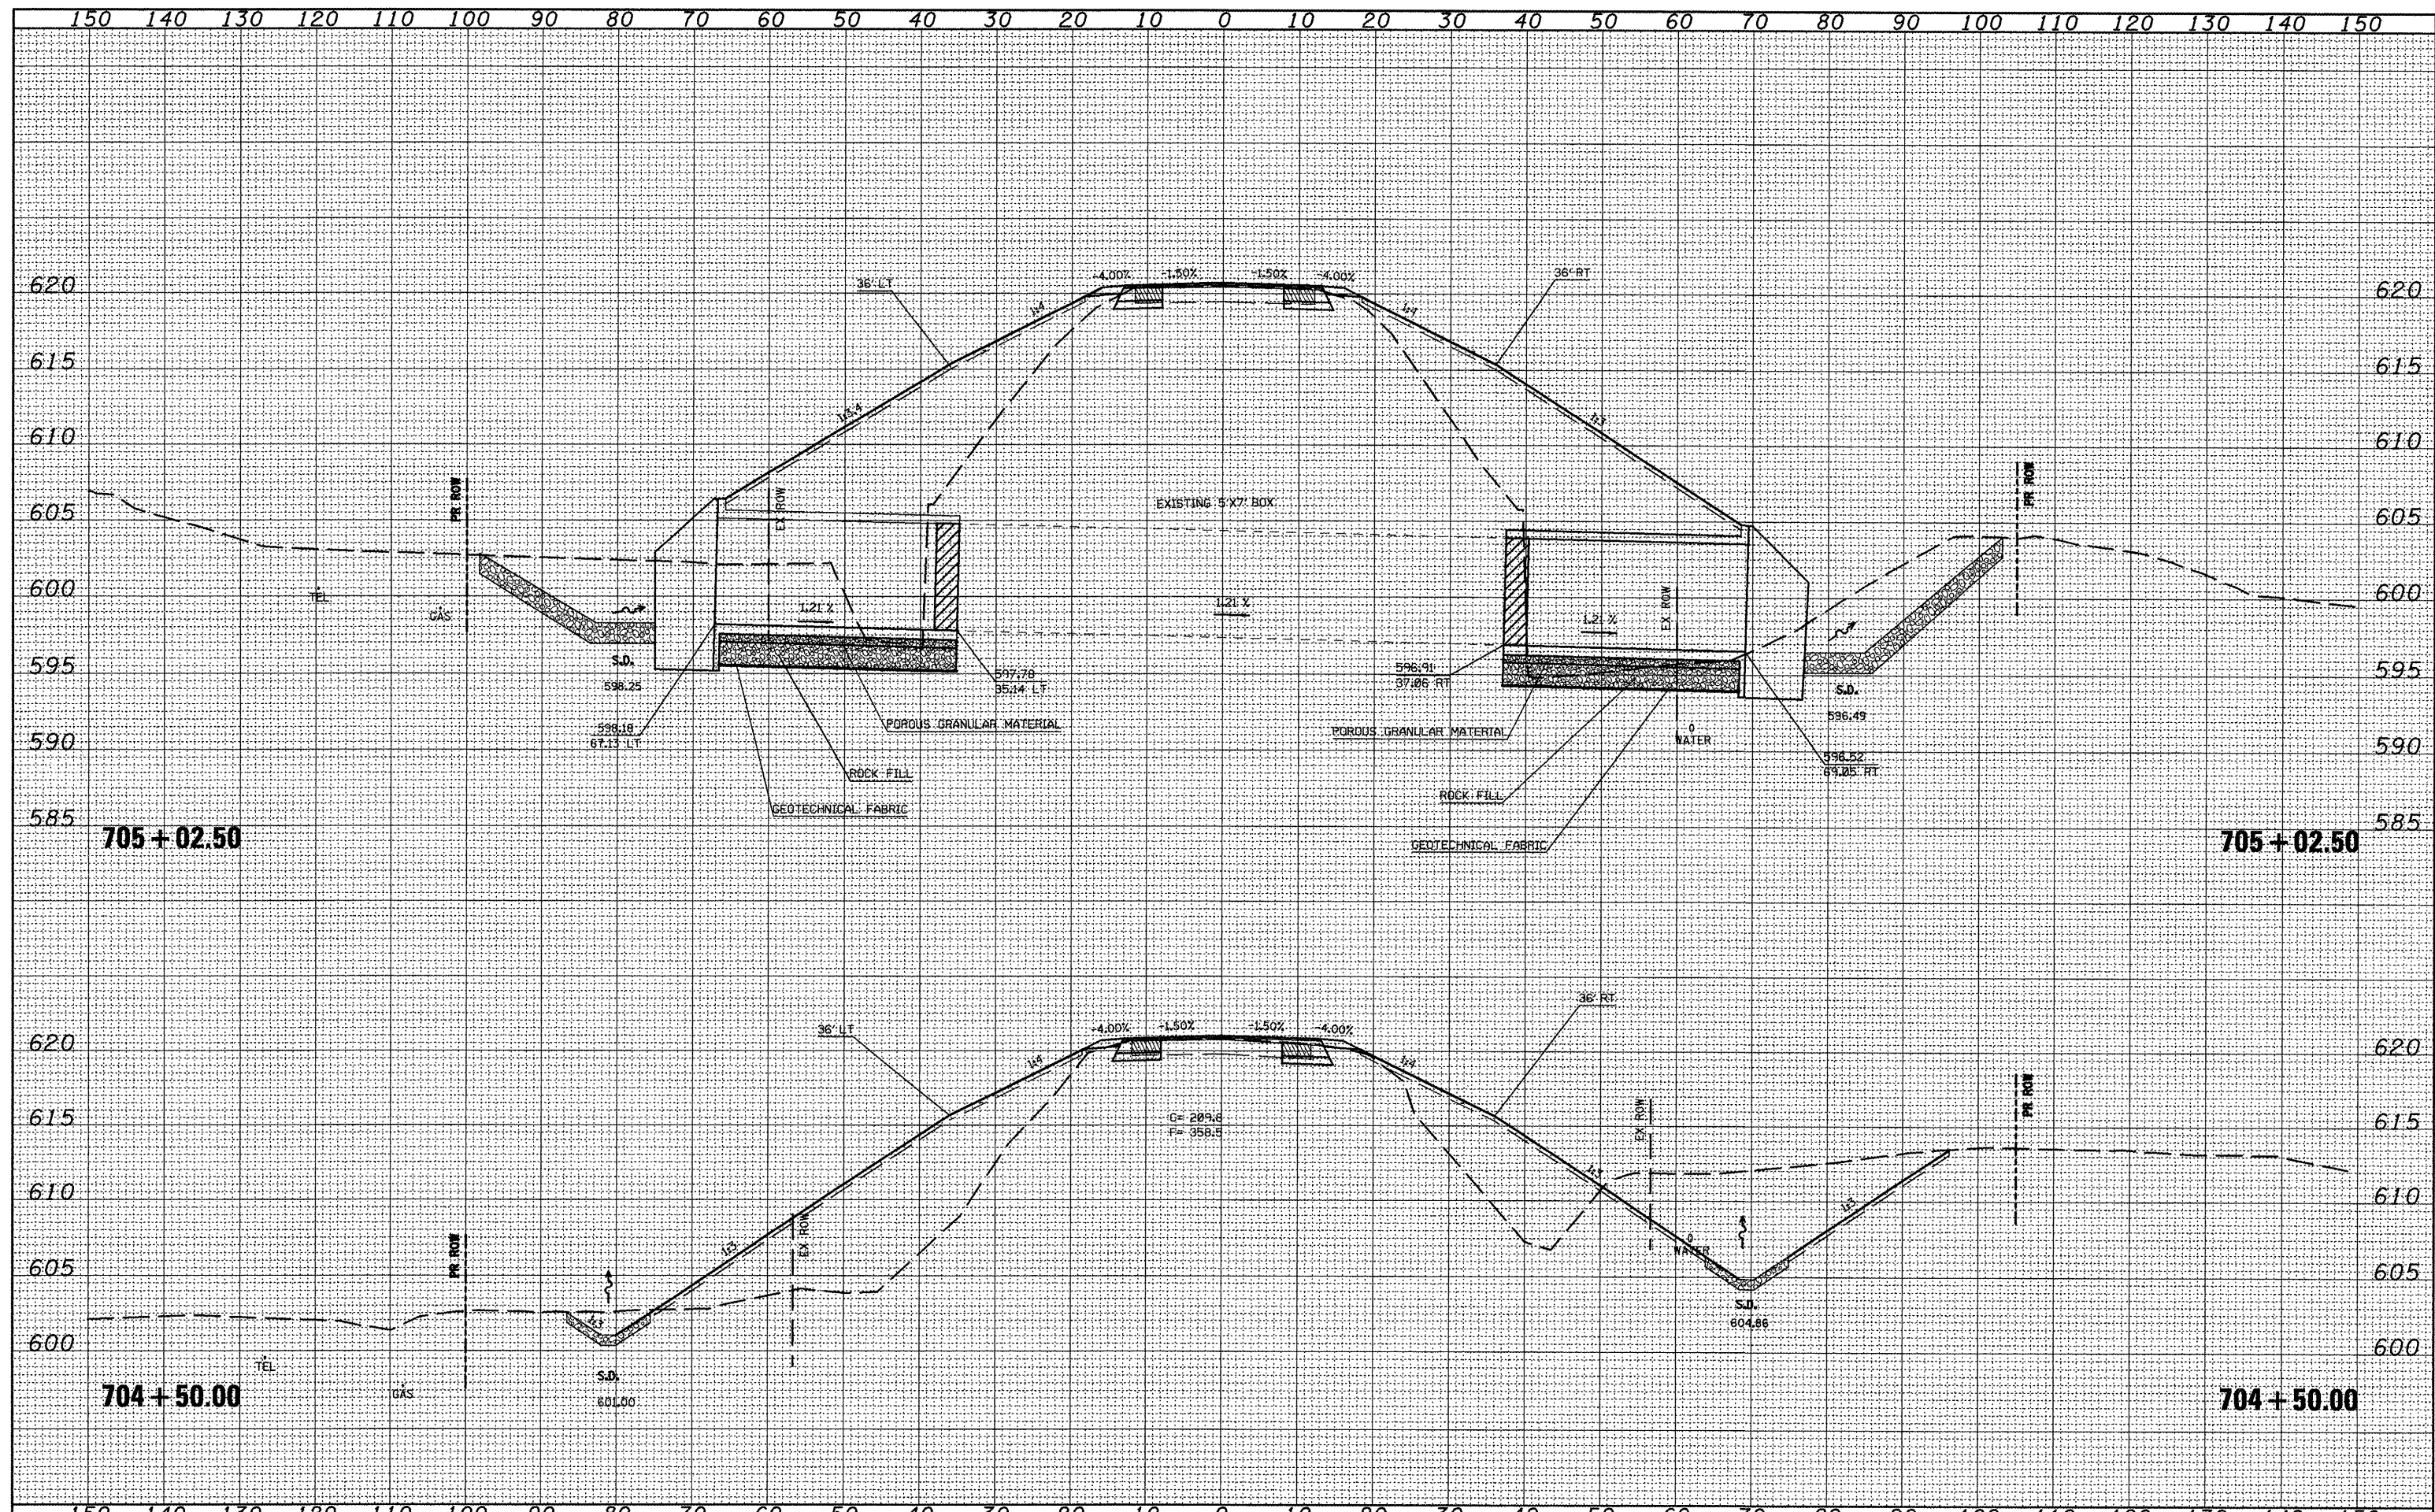

FILE NAME = xsec_sheet.dgn
USER NAME = jochums,jg
DESIGNED -
DRAWN -
PLOT SCALE = 20,0000 ' / IN.
CHECKED -
PLOT DATE = 3/11/2010
DATE -

DESIGNED -
DRAWN -
CHECKED -
DATE -
REVISED -
REVISED -
REVISED -
REVISED -

STATE OF ILLINOIS
DEPARTMENT OF TRANSPORTATION

CROSS SECTIONS
SCALE: SHEET NO. OF SHEETS STA. 704+50.00 TO STA. 705+02.50

F.A.A.P. RTE.	SECTION	COUNTY	TOTAL SHEETS	SHEET NO.
317	16W-2,RS-4;17W-1,RS-3	FULTON	240	166
CONTRACT NO. 88703			ILLINOIS FED. AID PROJECT	