


| | |
|---------------|--|
| DATE | |
| BY | |
| REVIEWED | |
| PLOTTED | |
| TEMPLATE | |
| NOTE BOOK | |
| AREAS CHECKED | |

| | |
|---------------|--|
| DATE | |
| BY | |
| REVIEWED | |
| PLOTTED | |
| TEMPLATE | |
| NOTE BOOK | |
| AREAS CHECKED | |

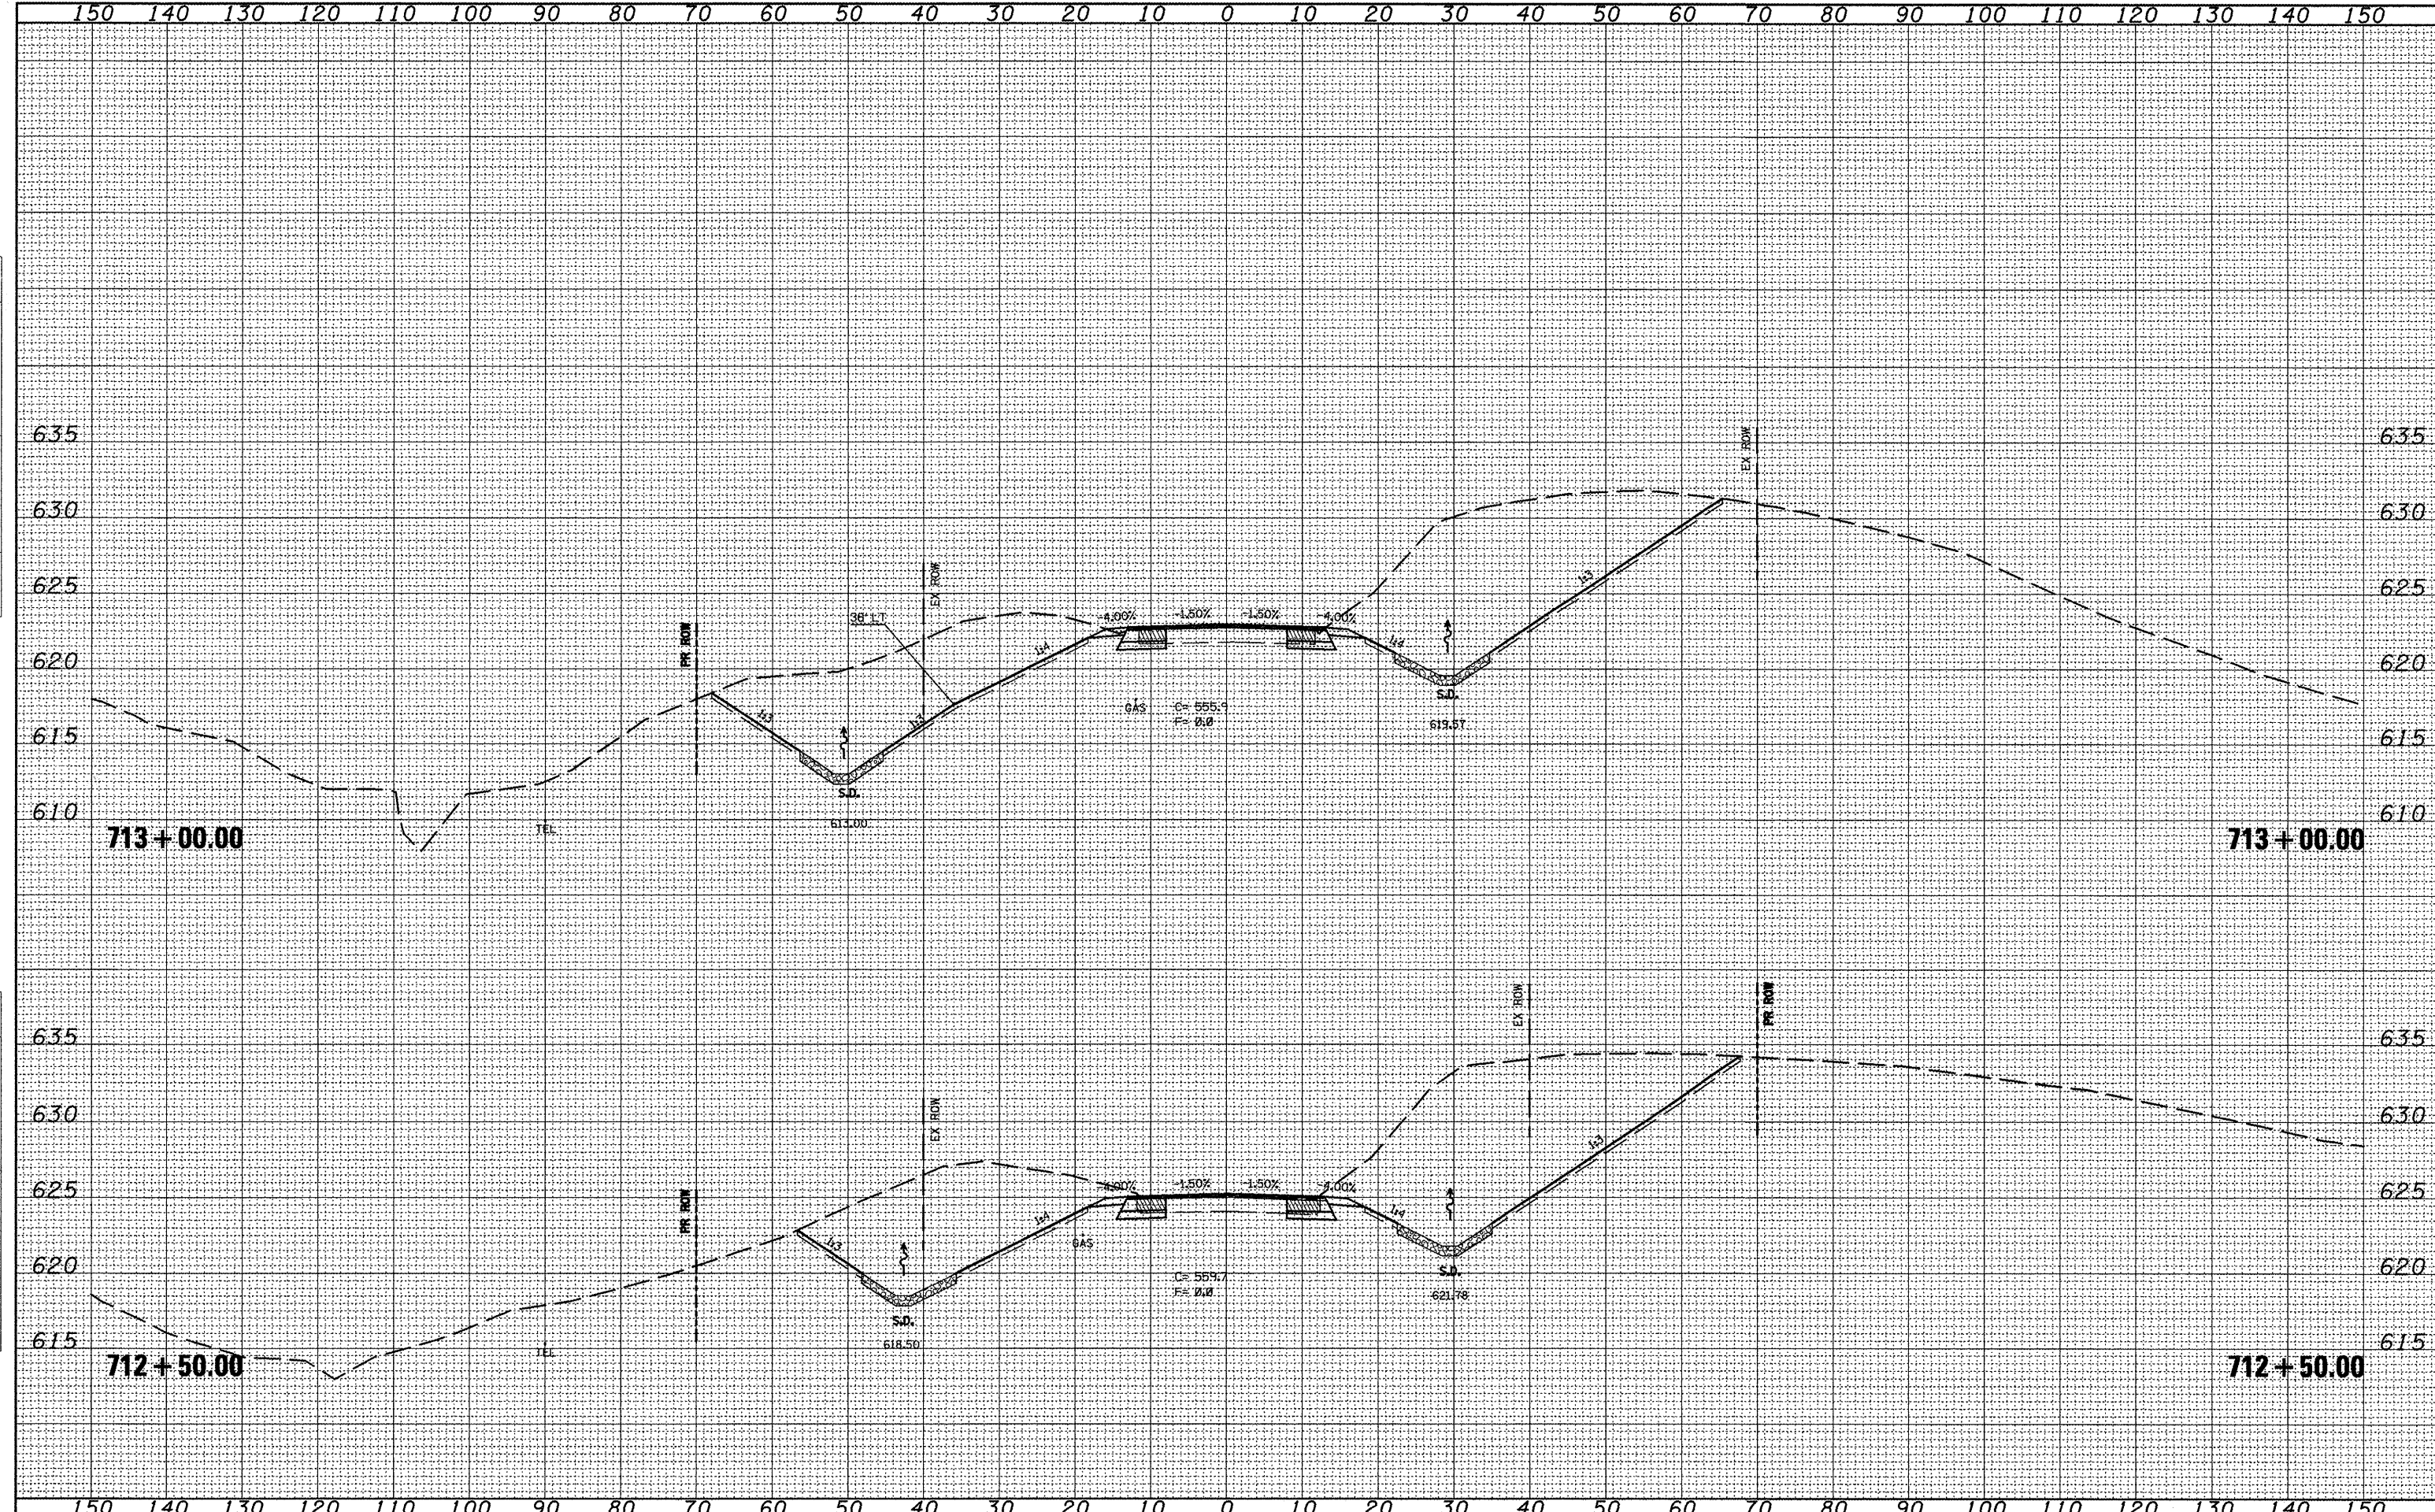

FILE NAME = xsec.sheet.dgn
 USER NAME = jochumsjg
 PLOT SCALE = 20.0000' / IN.
 PLOT DATE = 3/11/2010

| | |
|------------|-----------|
| DESIGNED - | REVISED - |
| DRAWN - | REVISED - |
| CHECKED - | REVISED - |
| DATE - | REVISED - |

**STATE OF ILLINOIS
 DEPARTMENT OF TRANSPORTATION**

CROSS SECTIONS

SCALE: SHEET NO. OF SHEETS STA. 712+50.00 TO STA. 713+00.00

| | | | | |
|---------------------------|-----------------------|--------|--------------------|-----------|
| F.A.P. RTE. | SECTION | COUNTY | TOTAL SHEETS | SHEET NO. |
| 317 | 16W-2,RS-4;17W-1,RS-3 | FULTON | 240 | 172 |
| | | | CONTRACT NO. 88703 | |
| ILLINOIS FED. AID PROJECT | | | | |