


FINAL SURVEY
 SURVEYED
 DATE
 NOTE BOOK
 TEMPLATE
 AREAS
 AREAS CHECKED

ORIGINAL SURVEY
 SURVEYED
 DATE
 NOTE BOOK
 TEMPLATE
 AREAS
 AREAS CHECKED

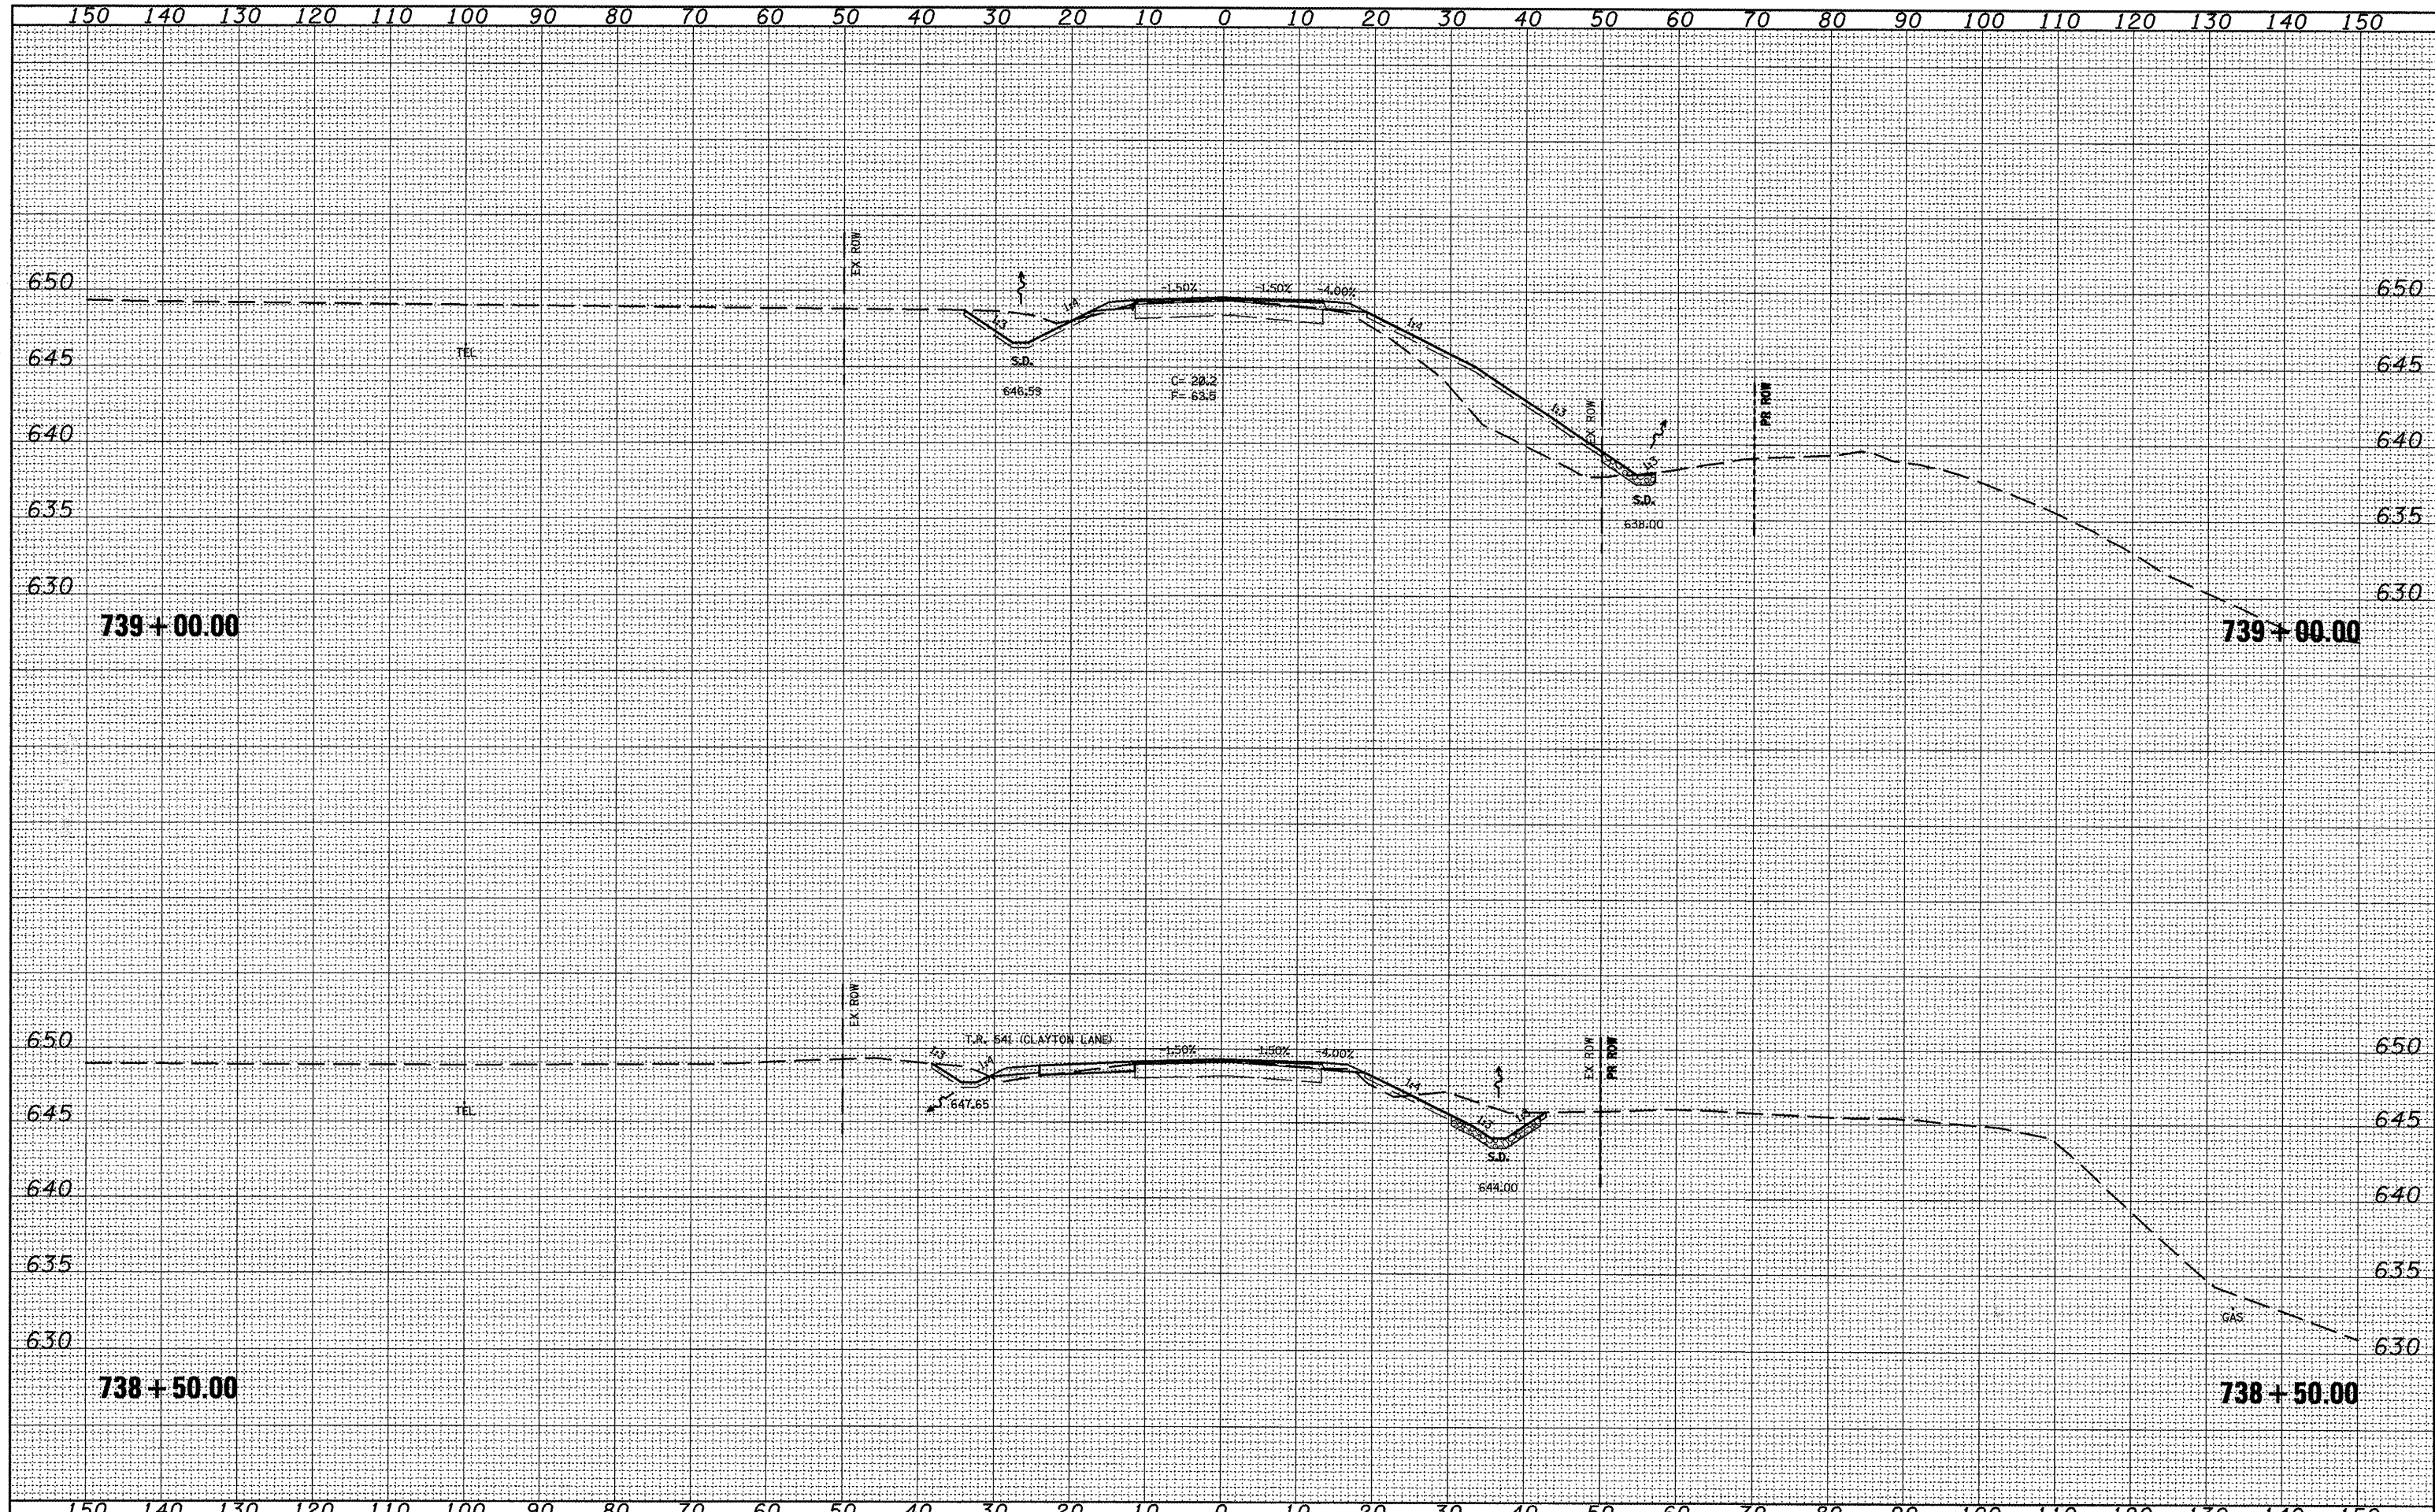

FILE NAME = xsec.sheet.dgn
 USER NAME = jochums.jg
 PLOT SCALE = 20,0000 "/ IN.
 PLOT DATE = 3/11/2010

| | |
|------------|-----------|
| DESIGNED - | REVISED - |
| DRAWN - | REVISED - |
| CHECKED - | REVISED - |
| DATE - | REVISED - |

**STATE OF ILLINOIS
 DEPARTMENT OF TRANSPORTATION**

CROSS SECTIONS

SCALE: SHEET NO. OF SHEETS STA. 738+50.00 TO STA. 739+00.00

| | | | | |
|--------------------|-----------------------|--------|---------------------------|-----------|
| F.A.A.P. RTE. | SECTION | COUNTY | TOTAL SHEETS | SHEET NO. |
| 317 | 16W-2,RS-4I17W-1,RS-3 | FULTON | 240 | 187 |
| CONTRACT NO. 88703 | | | ILLINOIS FED. AID PROJECT | |