


DATE	
BY	
ORIGINAL SURVEY	
REVISIONS	
NO.	
FILED	
DATE	
BY	
ORIGINAL SURVEY	
REVISIONS	
NO.	

DATE	
BY	
ORIGINAL SURVEY	
REVISIONS	
NO.	
FILED	
DATE	
BY	
ORIGINAL SURVEY	
REVISIONS	
NO.	

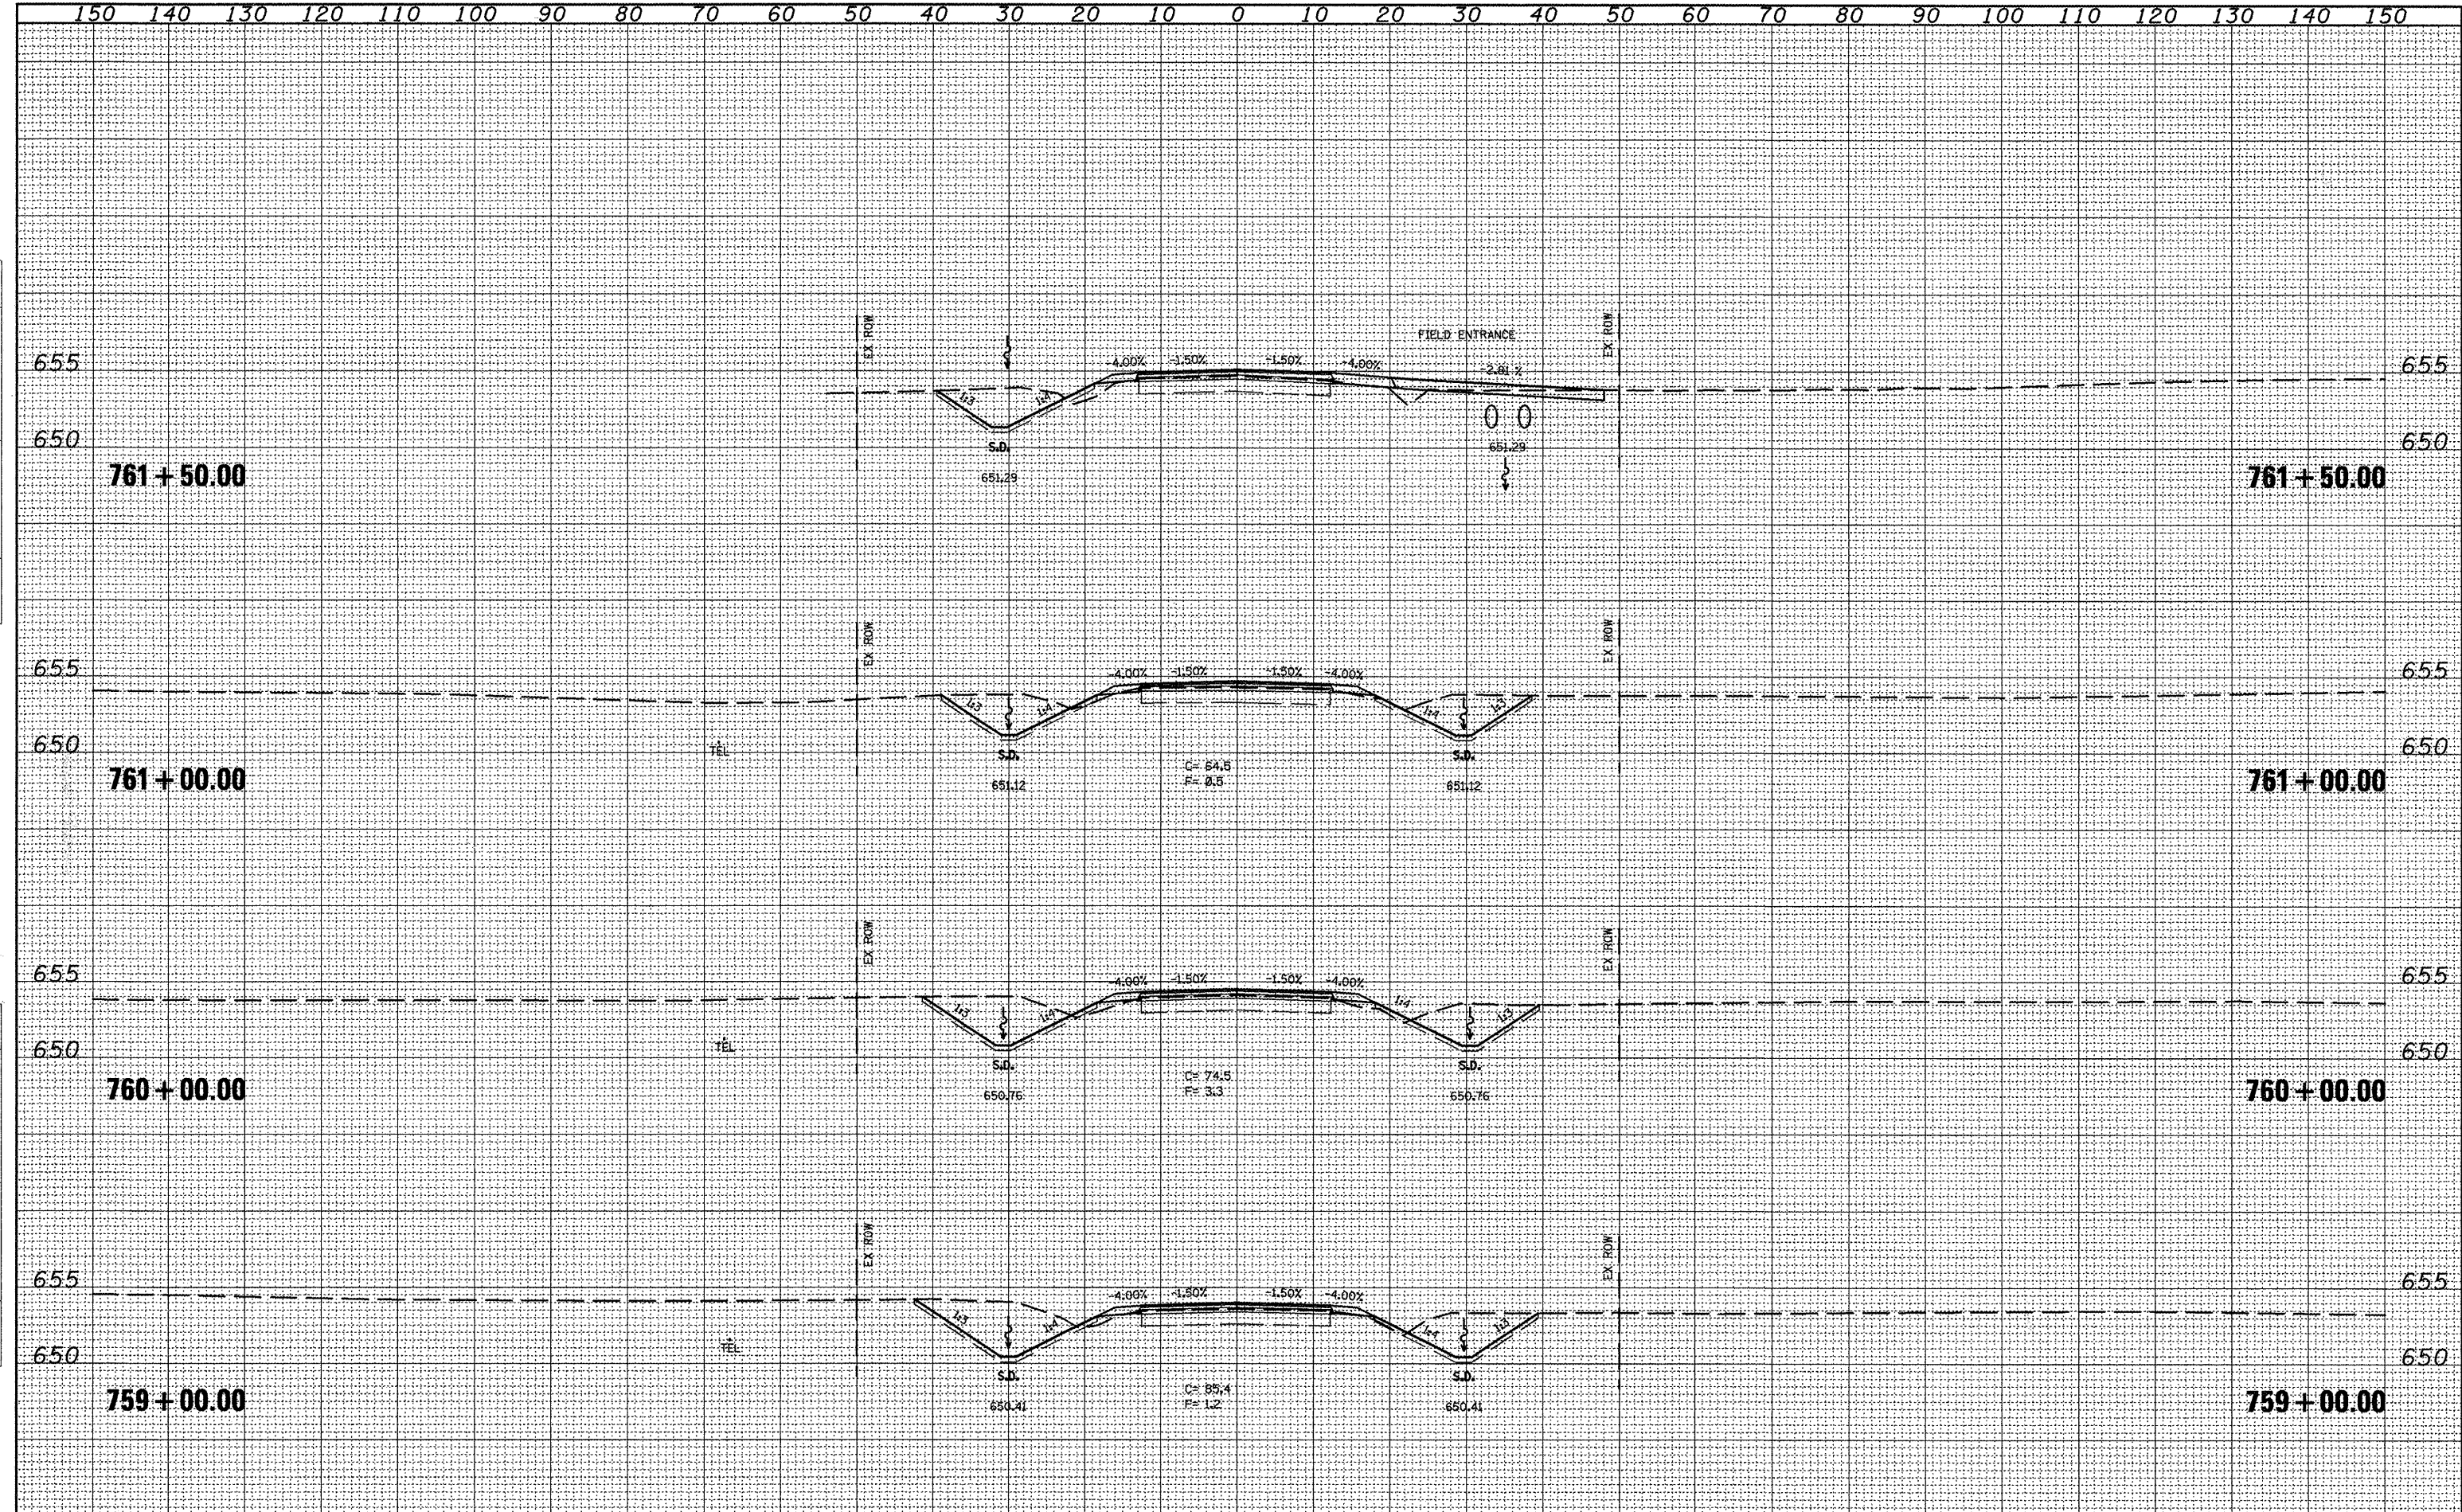

FILE NAME = xsec_sheet.dgn	USER NAME = jochumsjg	DESIGNED -	REVISED -	<b>STATE OF ILLINOIS</b> <b>DEPARTMENT OF TRANSPORTATION</b>	<b>CROSS SECTIONS</b>	SCALE:	SHEET NO. OF SHEETS	STA. 759+00.00 TO STA. 761+50.00	<table border="1"> <tr><td>SECTION</td><td>COUNTY</td><td>TOTAL SHEETS</td><td>SHEET NO.</td></tr> <tr><td>16W-2,RS-4+17W-1,RS-3</td><td>FULTON</td><td>240</td><td>197</td></tr> <tr><td colspan="2">CONTRACT NO. 88703</td><td colspan="2"></td></tr> </table>	SECTION	COUNTY	TOTAL SHEETS	SHEET NO.	16W-2,RS-4+17W-1,RS-3	FULTON	240	197	CONTRACT NO. 88703			
SECTION	COUNTY	TOTAL SHEETS	SHEET NO.																		
16W-2,RS-4+17W-1,RS-3	FULTON	240	197																		
CONTRACT NO. 88703																					
PLOT SCALE = 28,0000' / IN.	DRAWN -	REVISED -																			
PLOT DATE = 3/11/2010	CHECKED -	REVISED -																			
	DATE -	REVISED -																			

ILLINOIS FED. AID PROJECT