


BY DATE
 SURVEYED
 PLOTTED
 NOTE BOOK
 AREAS CHECKED

BY DATE
 ORIGINAL SURVEY
 PLOTTED
 NOTE BOOK
 AREAS CHECKED

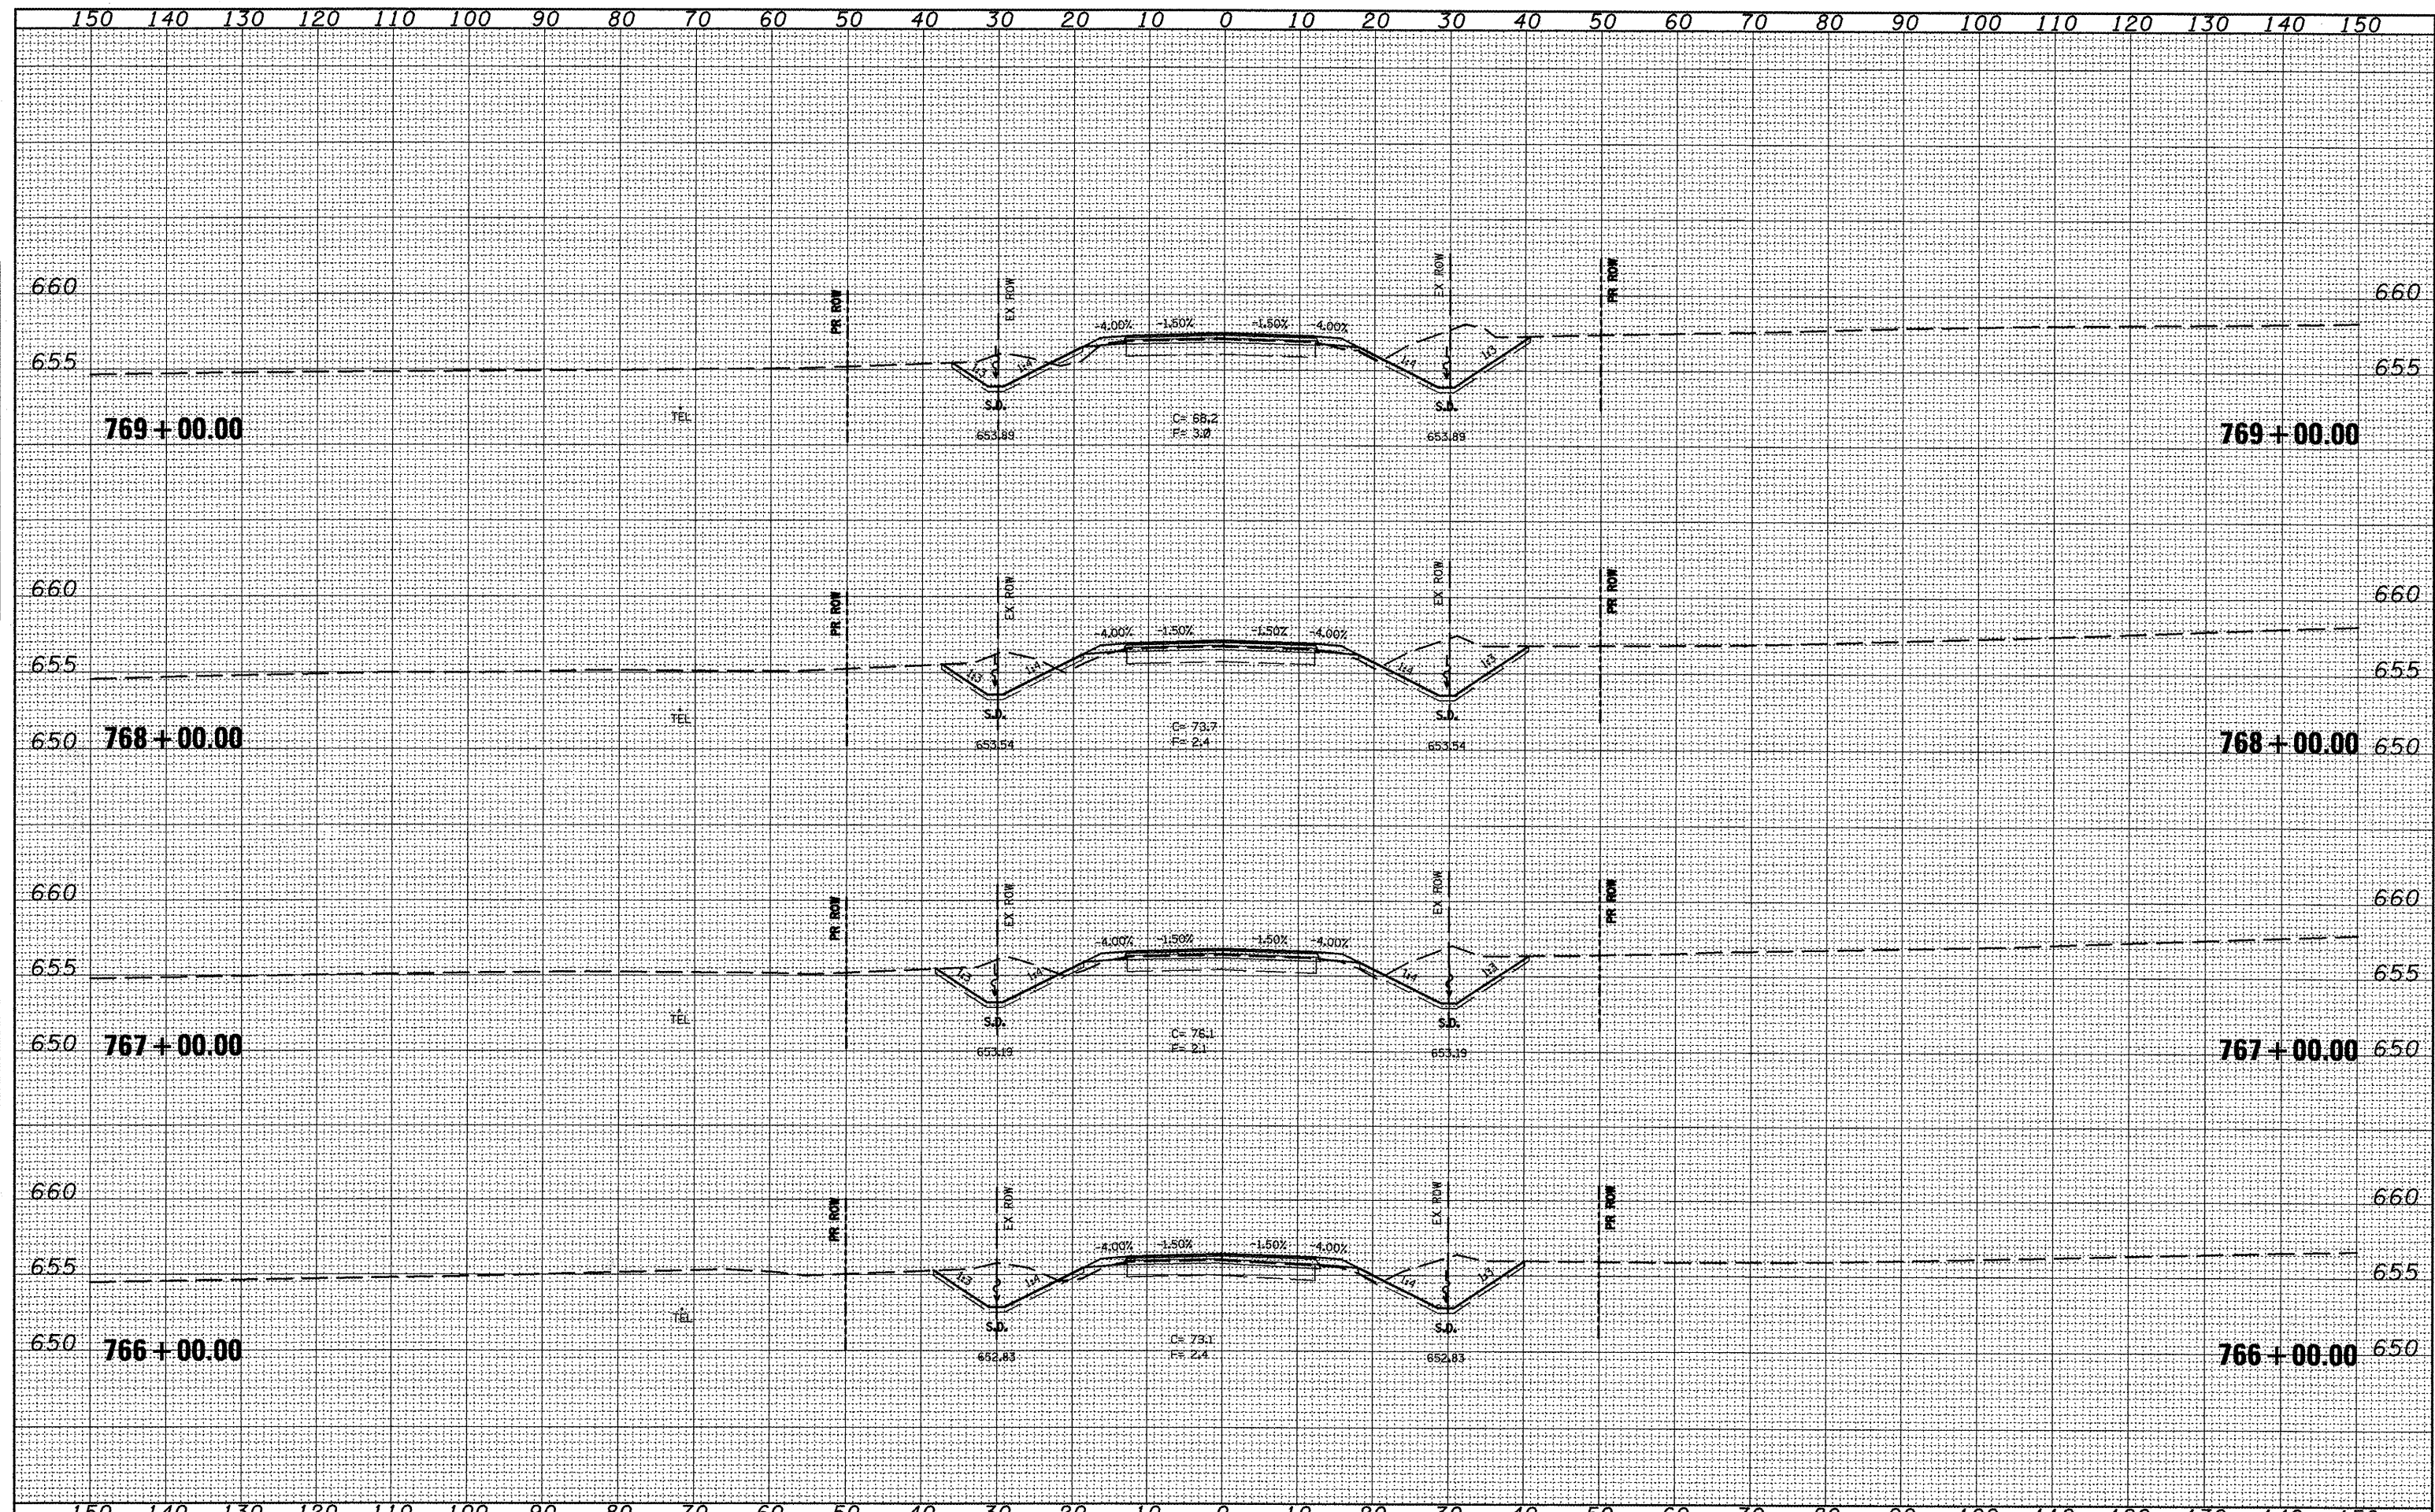

FILE NAME = xsec_sheet.dgn
 USER NAME = jochums.jg
 PLOT SCALE = 20.0000' / IN.
 PLOT DATE = 3/11/2018

| | |
|------------|-----------|
| DESIGNED - | REVISED - |
| DRAWN - | REVISED - |
| CHECKED - | REVISED - |
| DATE - | REVISED - |

**STATE OF ILLINOIS
 DEPARTMENT OF TRANSPORTATION**

CROSS SECTIONS

SCALE: SHEET NO. OF SHEETS STA. 766+00.00 TO STA. 769+00.00

| | | | | |
|--------------------|-------------------------------|---------------|---------------------------|---------------|
| F.A.A.P. RTE. 317 | SECTION 16W-2,RS-4;17W-1,RS-3 | COUNTY FULTON | TOTAL SHEETS 240 | SHEET NO. 199 |
| CONTRACT NO. 88703 | | | ILLINOIS FED. AID PROJECT | |