


DATE: \_\_\_\_\_ BY: \_\_\_\_\_  
 SURVEYED: \_\_\_\_\_  
 SURVEY: \_\_\_\_\_  
 NOTE BOOK: \_\_\_\_\_  
 TEMPLATE: \_\_\_\_\_  
 AREAS: \_\_\_\_\_  
 CHECKED: \_\_\_\_\_  
 NO.: \_\_\_\_\_

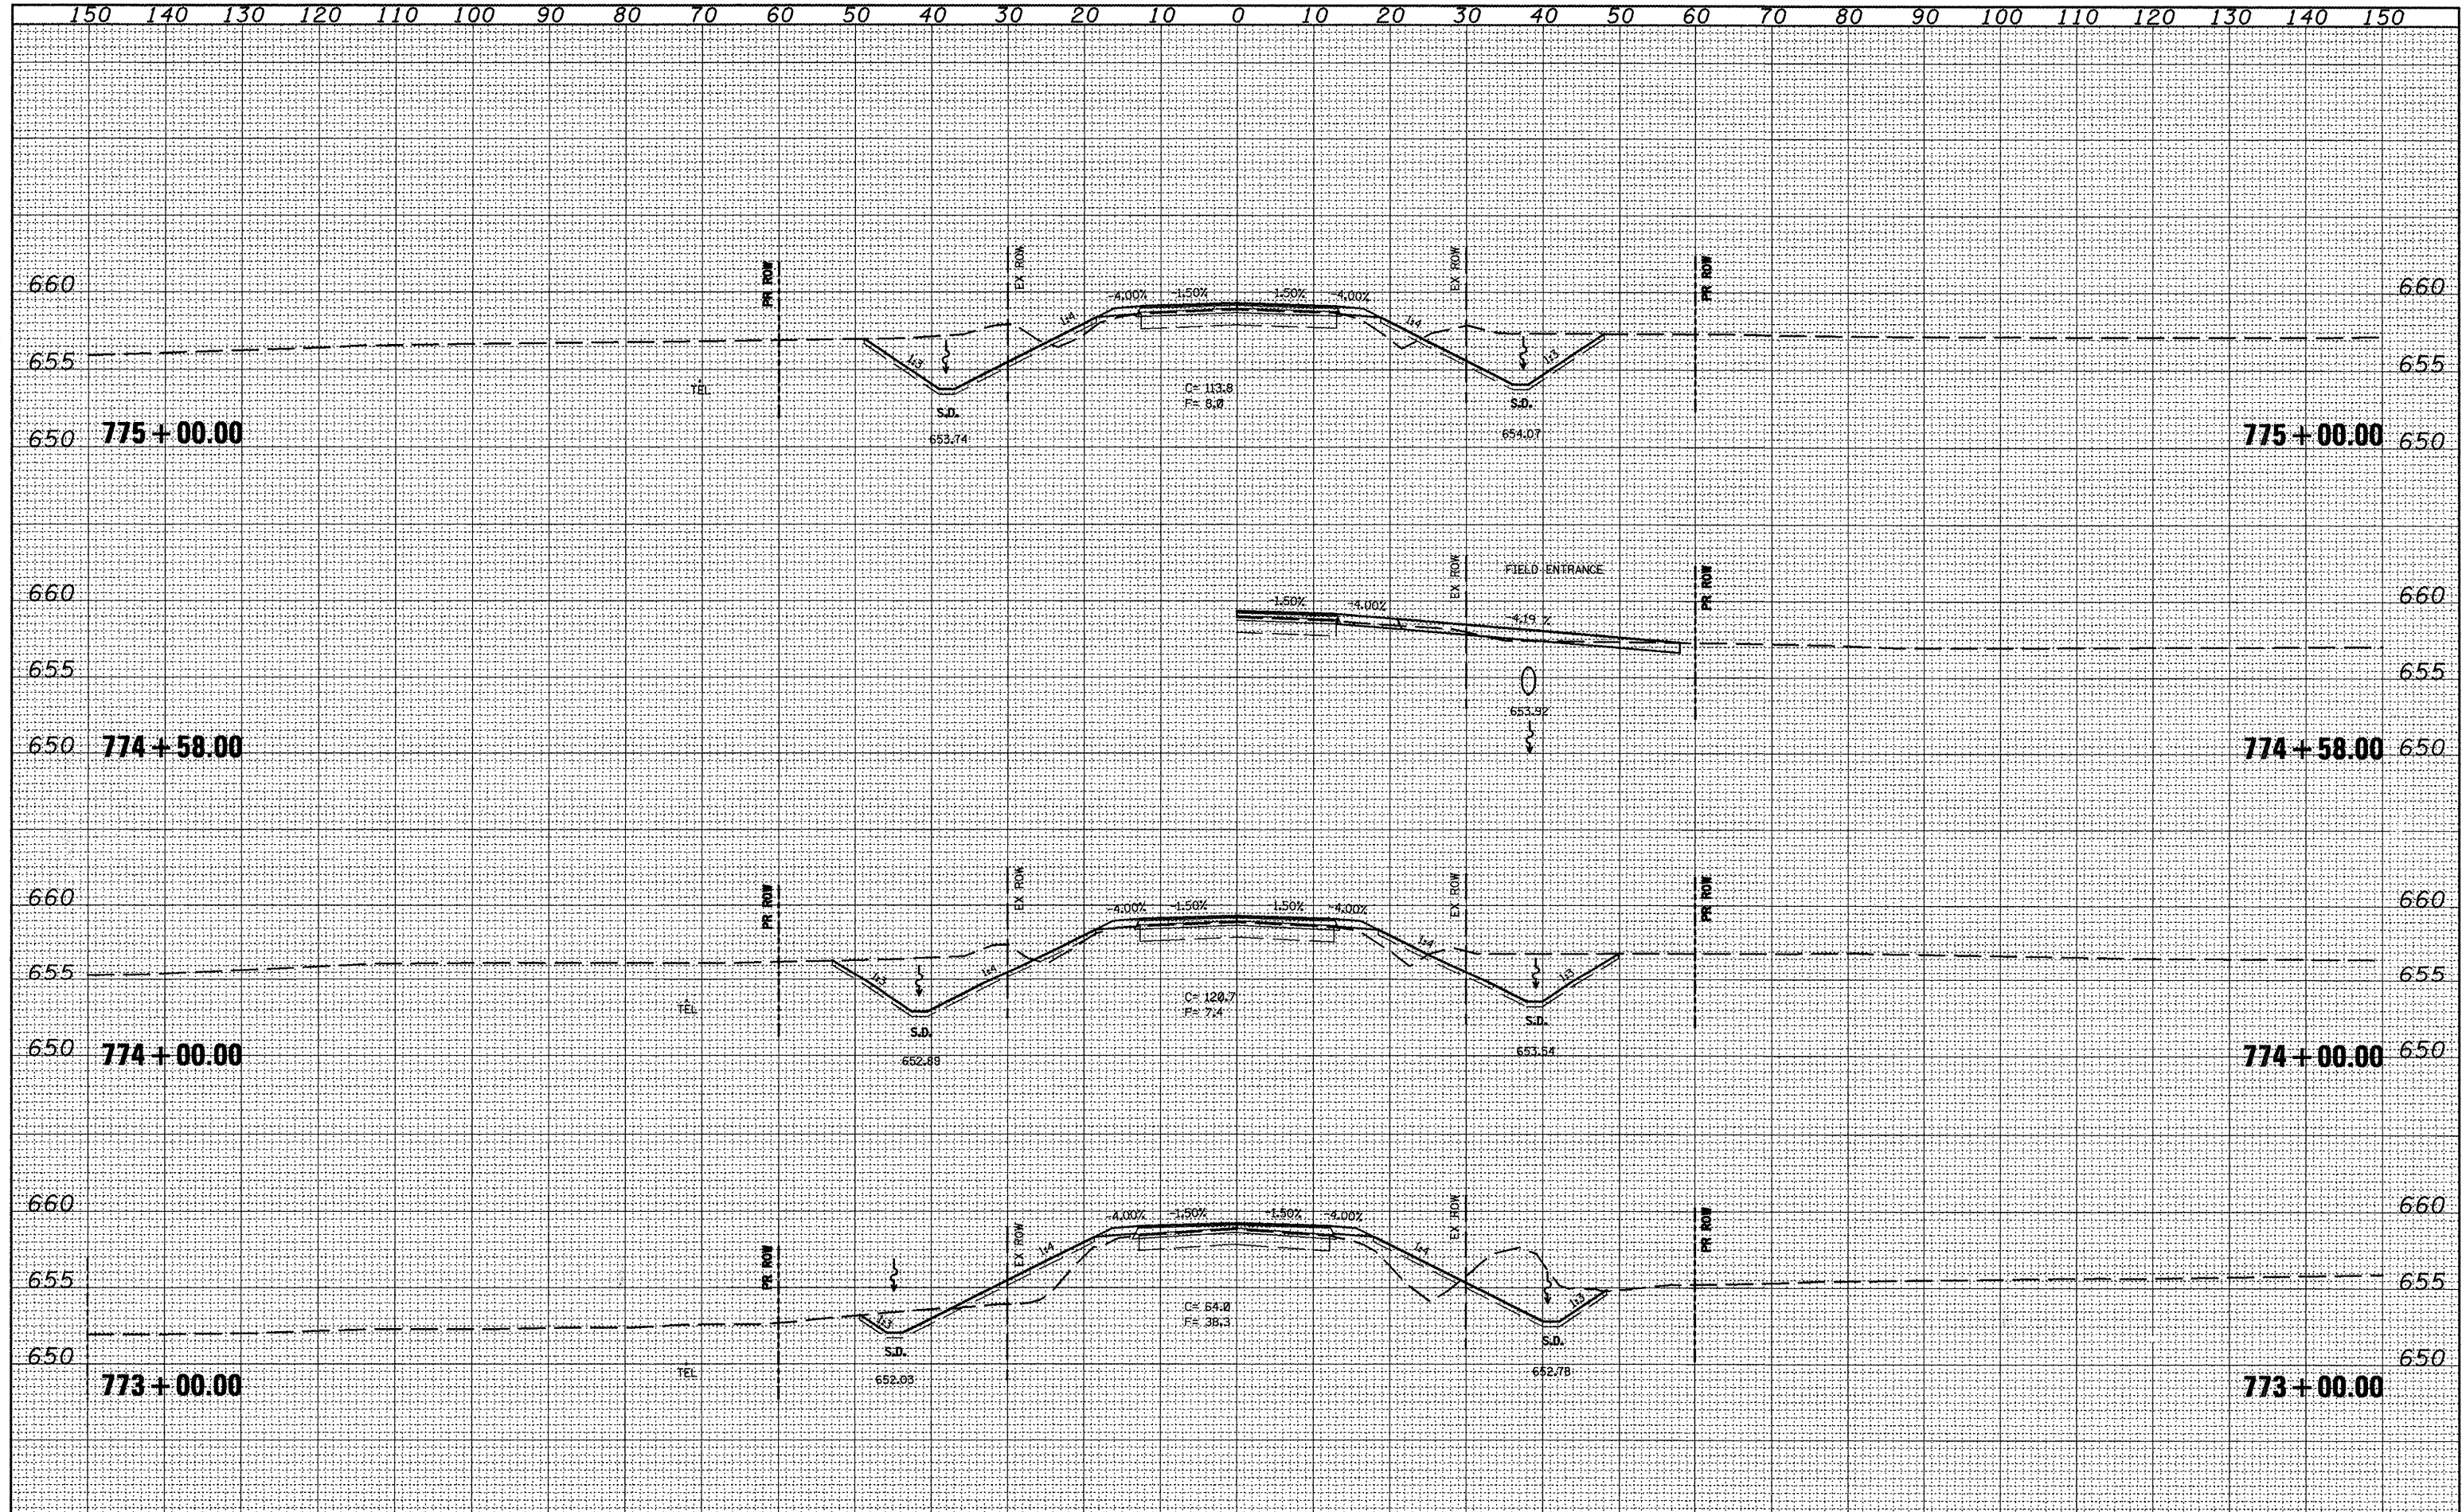

FILE NAME = ksec_sheet.dgn	USER NAME = jochums.jg	DESIGNED -	REVISED -	<b>STATE OF ILLINOIS</b> <b>DEPARTMENT OF TRANSPORTATION</b>	<b>CROSS SECTIONS</b>	F.A.P.I. SECTION COUNTY TOTAL SHEETS SHEET NO.
PLLOT SCALE = 20,0000' / IN.	DRAWN -	REVISED -	317 16W-2,RS-4+17W-1,RS-3 FULTON 240 201			
PLLOT DATE = 3/11/2010	CHECKED -	REVISED -	CONTRACT NO. 88703			
DATE -	REVISED -	ILLINOIS FED. AID PROJECT				

SCALE: \_\_\_\_\_ SHEET NO. \_\_\_\_\_ OF \_\_\_\_\_ SHEETS STA. 773+00.00 TO STA. 775+00.00