


DATE	
BY	
FINAL SURVEY	
NOTED	
PLOTTED	
TEMP. DATE	
AREAS CHECKED	
NO.	

DATE	
BY	
ORIGINAL SURVEY	
NOTED	
PLOTTED	
TEMP. DATE	
AREAS CHECKED	
NO.	

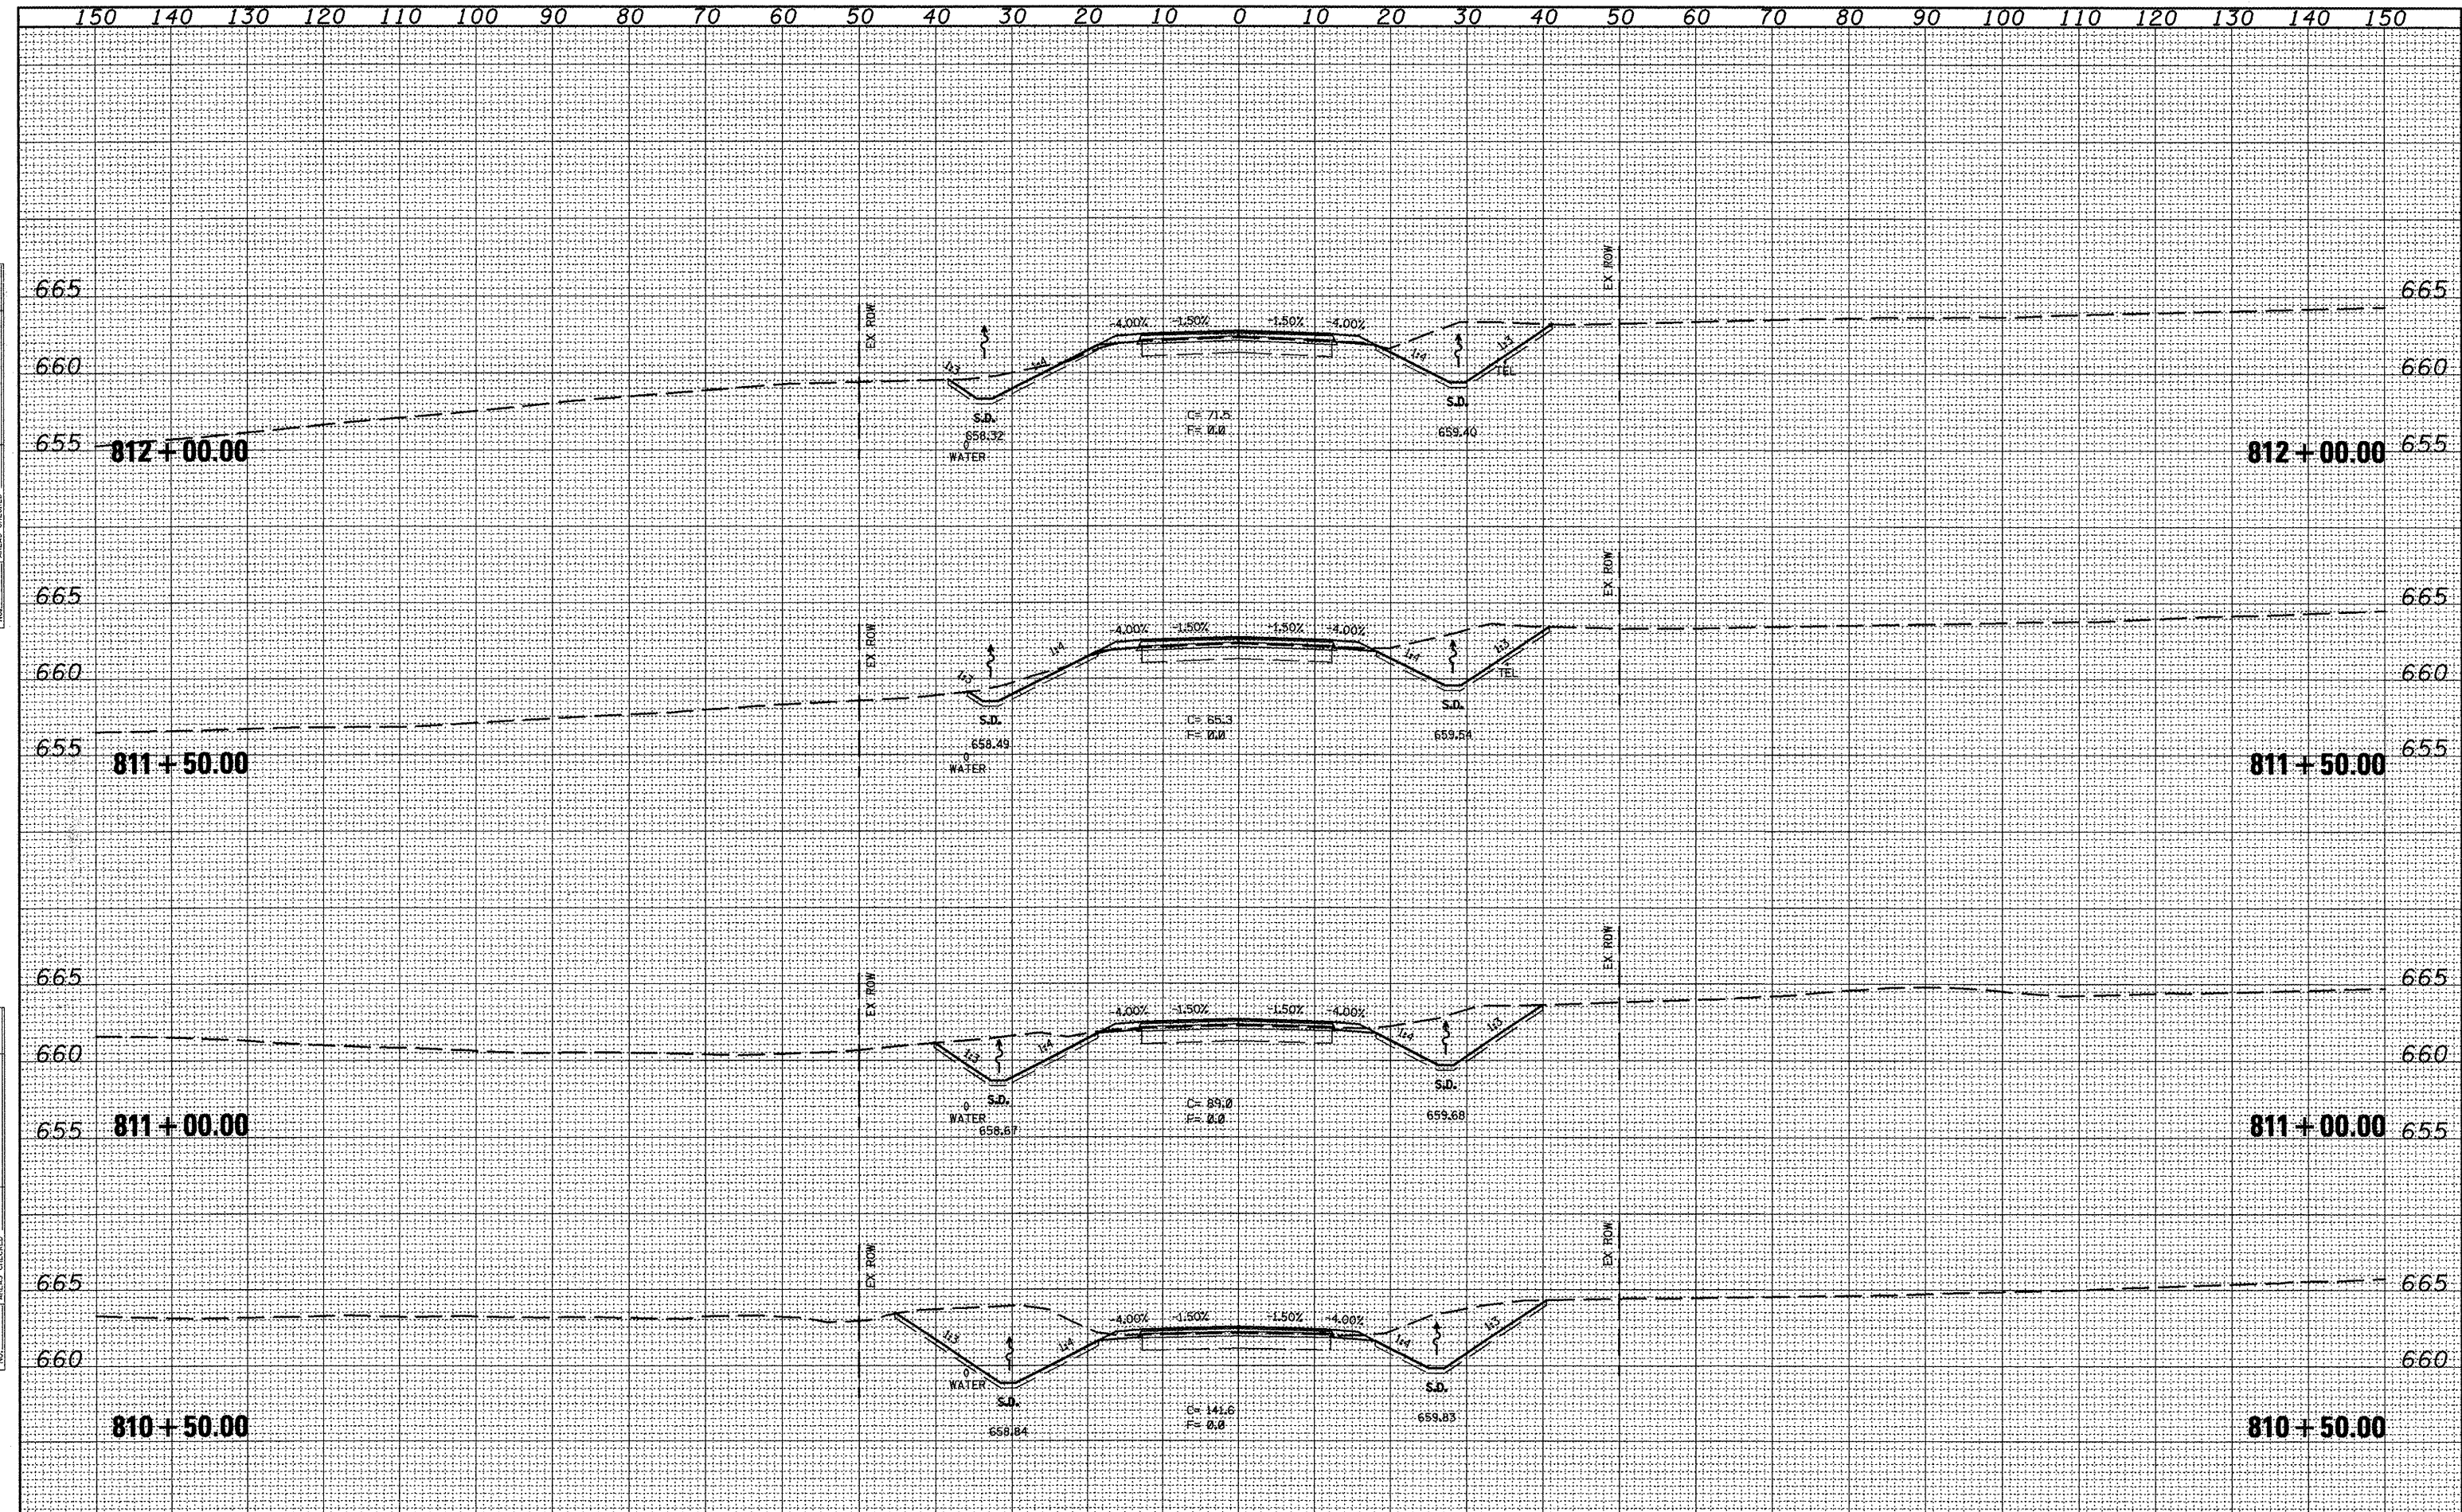

FILE NAME = xsec_sheet.dgn

USER NAME = jochuma,jg	DESIGNED -	REVISED -
PLOT SCALE = 20.0000' / IN.	DRAWN -	REVISED -
PLOT DATE = 3/11/2010	CHECKED -	REVISED -
	DATE -	REVISED -

**STATE OF ILLINOIS
DEPARTMENT OF TRANSPORTATION**

CROSS SECTIONS

SCALE: SHEET NO. OF SHEETS STA. 810+50.00 TO STA. 812+00.00

F.A.P. RTE. 317	SECTION 16W-2,RS-4 17W-1,RS-3	COUNTY FULTON	TOTAL SHEETS 240	SHEET NO. 216
			CONTRACT NO. 88703	
ILLINOIS FED. AID PROJECT				