


DATE	
BY	
FINAL SURVEY	SURVEYED
NOTE BOOK	PLOTTED
NO.	TEMPLATE
	AREAS CHECKED

DATE	
BY	
ORIGINAL SURVEY	SURVEYED
NOTE BOOK	PLOTTED
NO.	TEMPLATE
	AREAS CHECKED

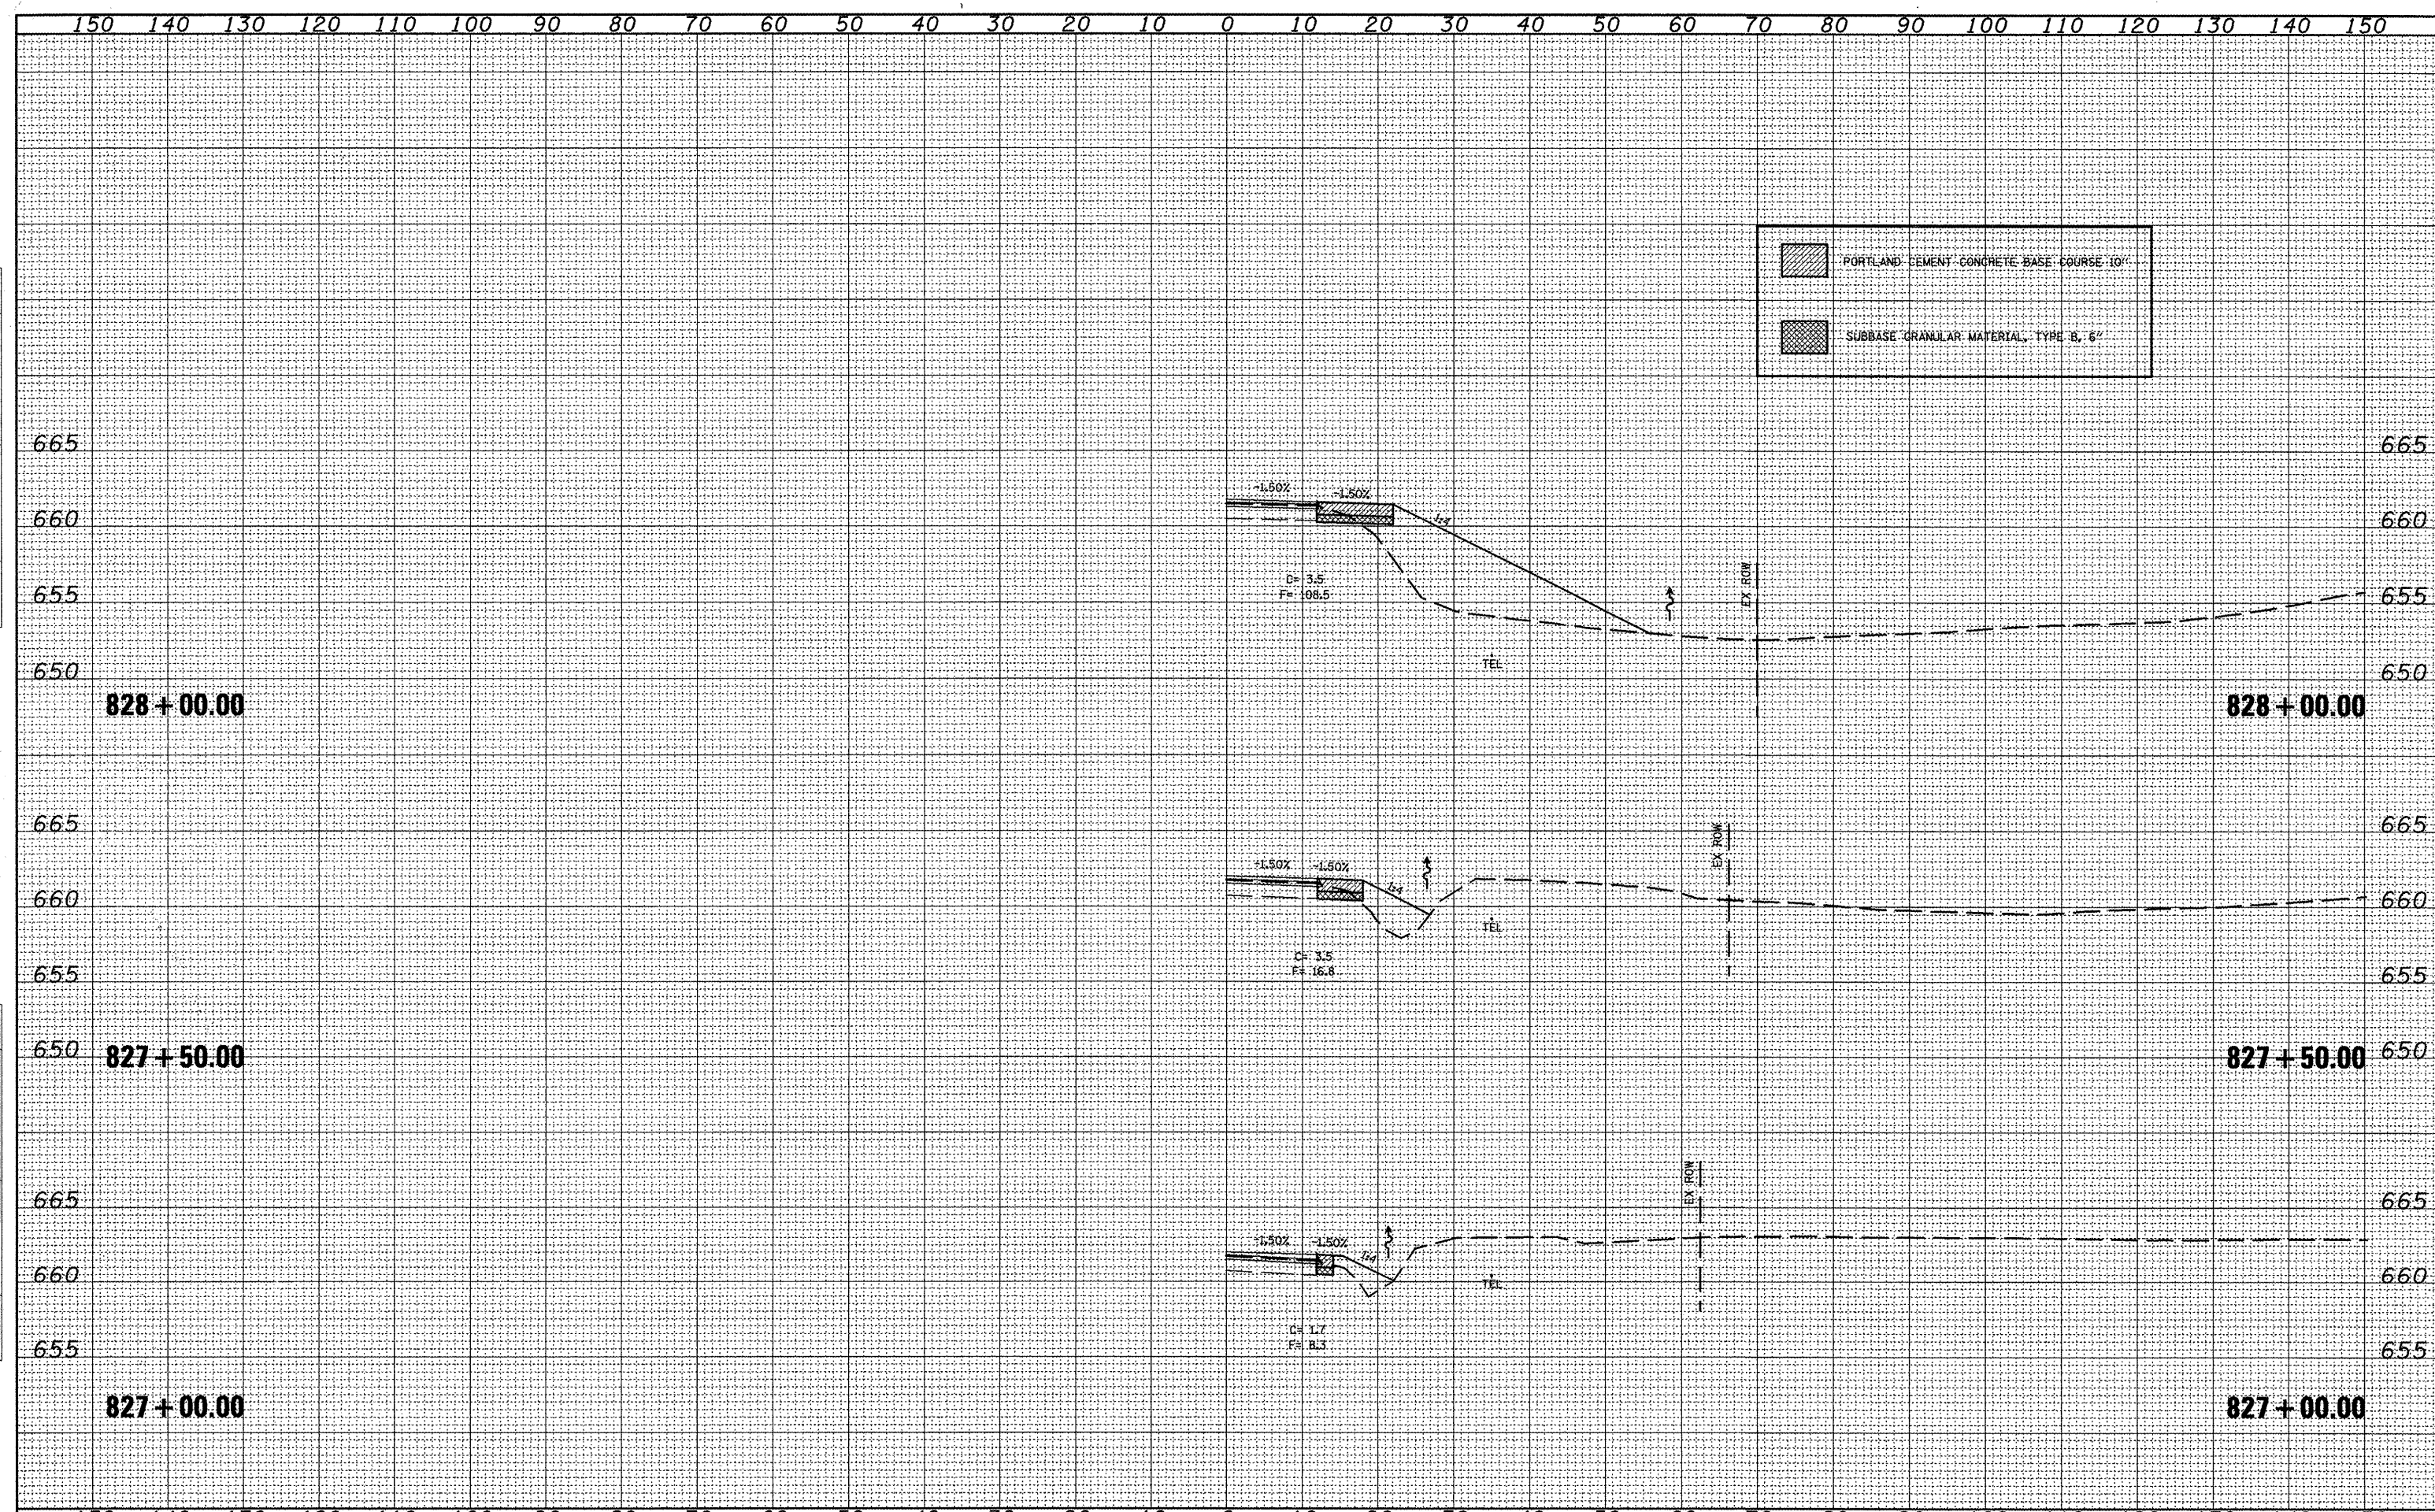

FILE NAME =	xsec_sheet.dgn
USER NAME =	jochums,jg
DESIGNED -	
DRAWN -	
CHECKED -	
DATE -	
REVISIONS	
REVISED -	
REVISED -	
REVISED -	
REVISED -	

DESIGNED -	
DRAWN -	
CHECKED -	
DATE -	
REVISIONS	
REVISED -	
REVISED -	
REVISED -	
REVISED -	

**STATE OF ILLINOIS
DEPARTMENT OF TRANSPORTATION**

SCALE:		SHEET NO.	OF	SHEETS	STA. 827+00.00	TO STA. 828+00.00
--------	--	-----------	----	--------	----------------	-------------------

F. MAP RTE.	SECTION	COUNTY	TOTAL SHEETS	SHEET NO.
317	16W-2,RS-4;17W-1,RS-3	FULTON	240	238
CONTRACT NO. 88703			ILLINOIS FED. AID PROJECT	