


DATE	
BY	
FINAL SURVEY	SURVEYED
NOTE BOOK NO.	PLOTTED
AREA CHECKED	TEMPLATE
	AREAS
	CHECKED

DATE	
BY	
ORIGINAL SURVEY	SURVEYED
NOTE BOOK NO.	PLOTTED
AREA CHECKED	TEMPLATE
	AREAS
	CHECKED

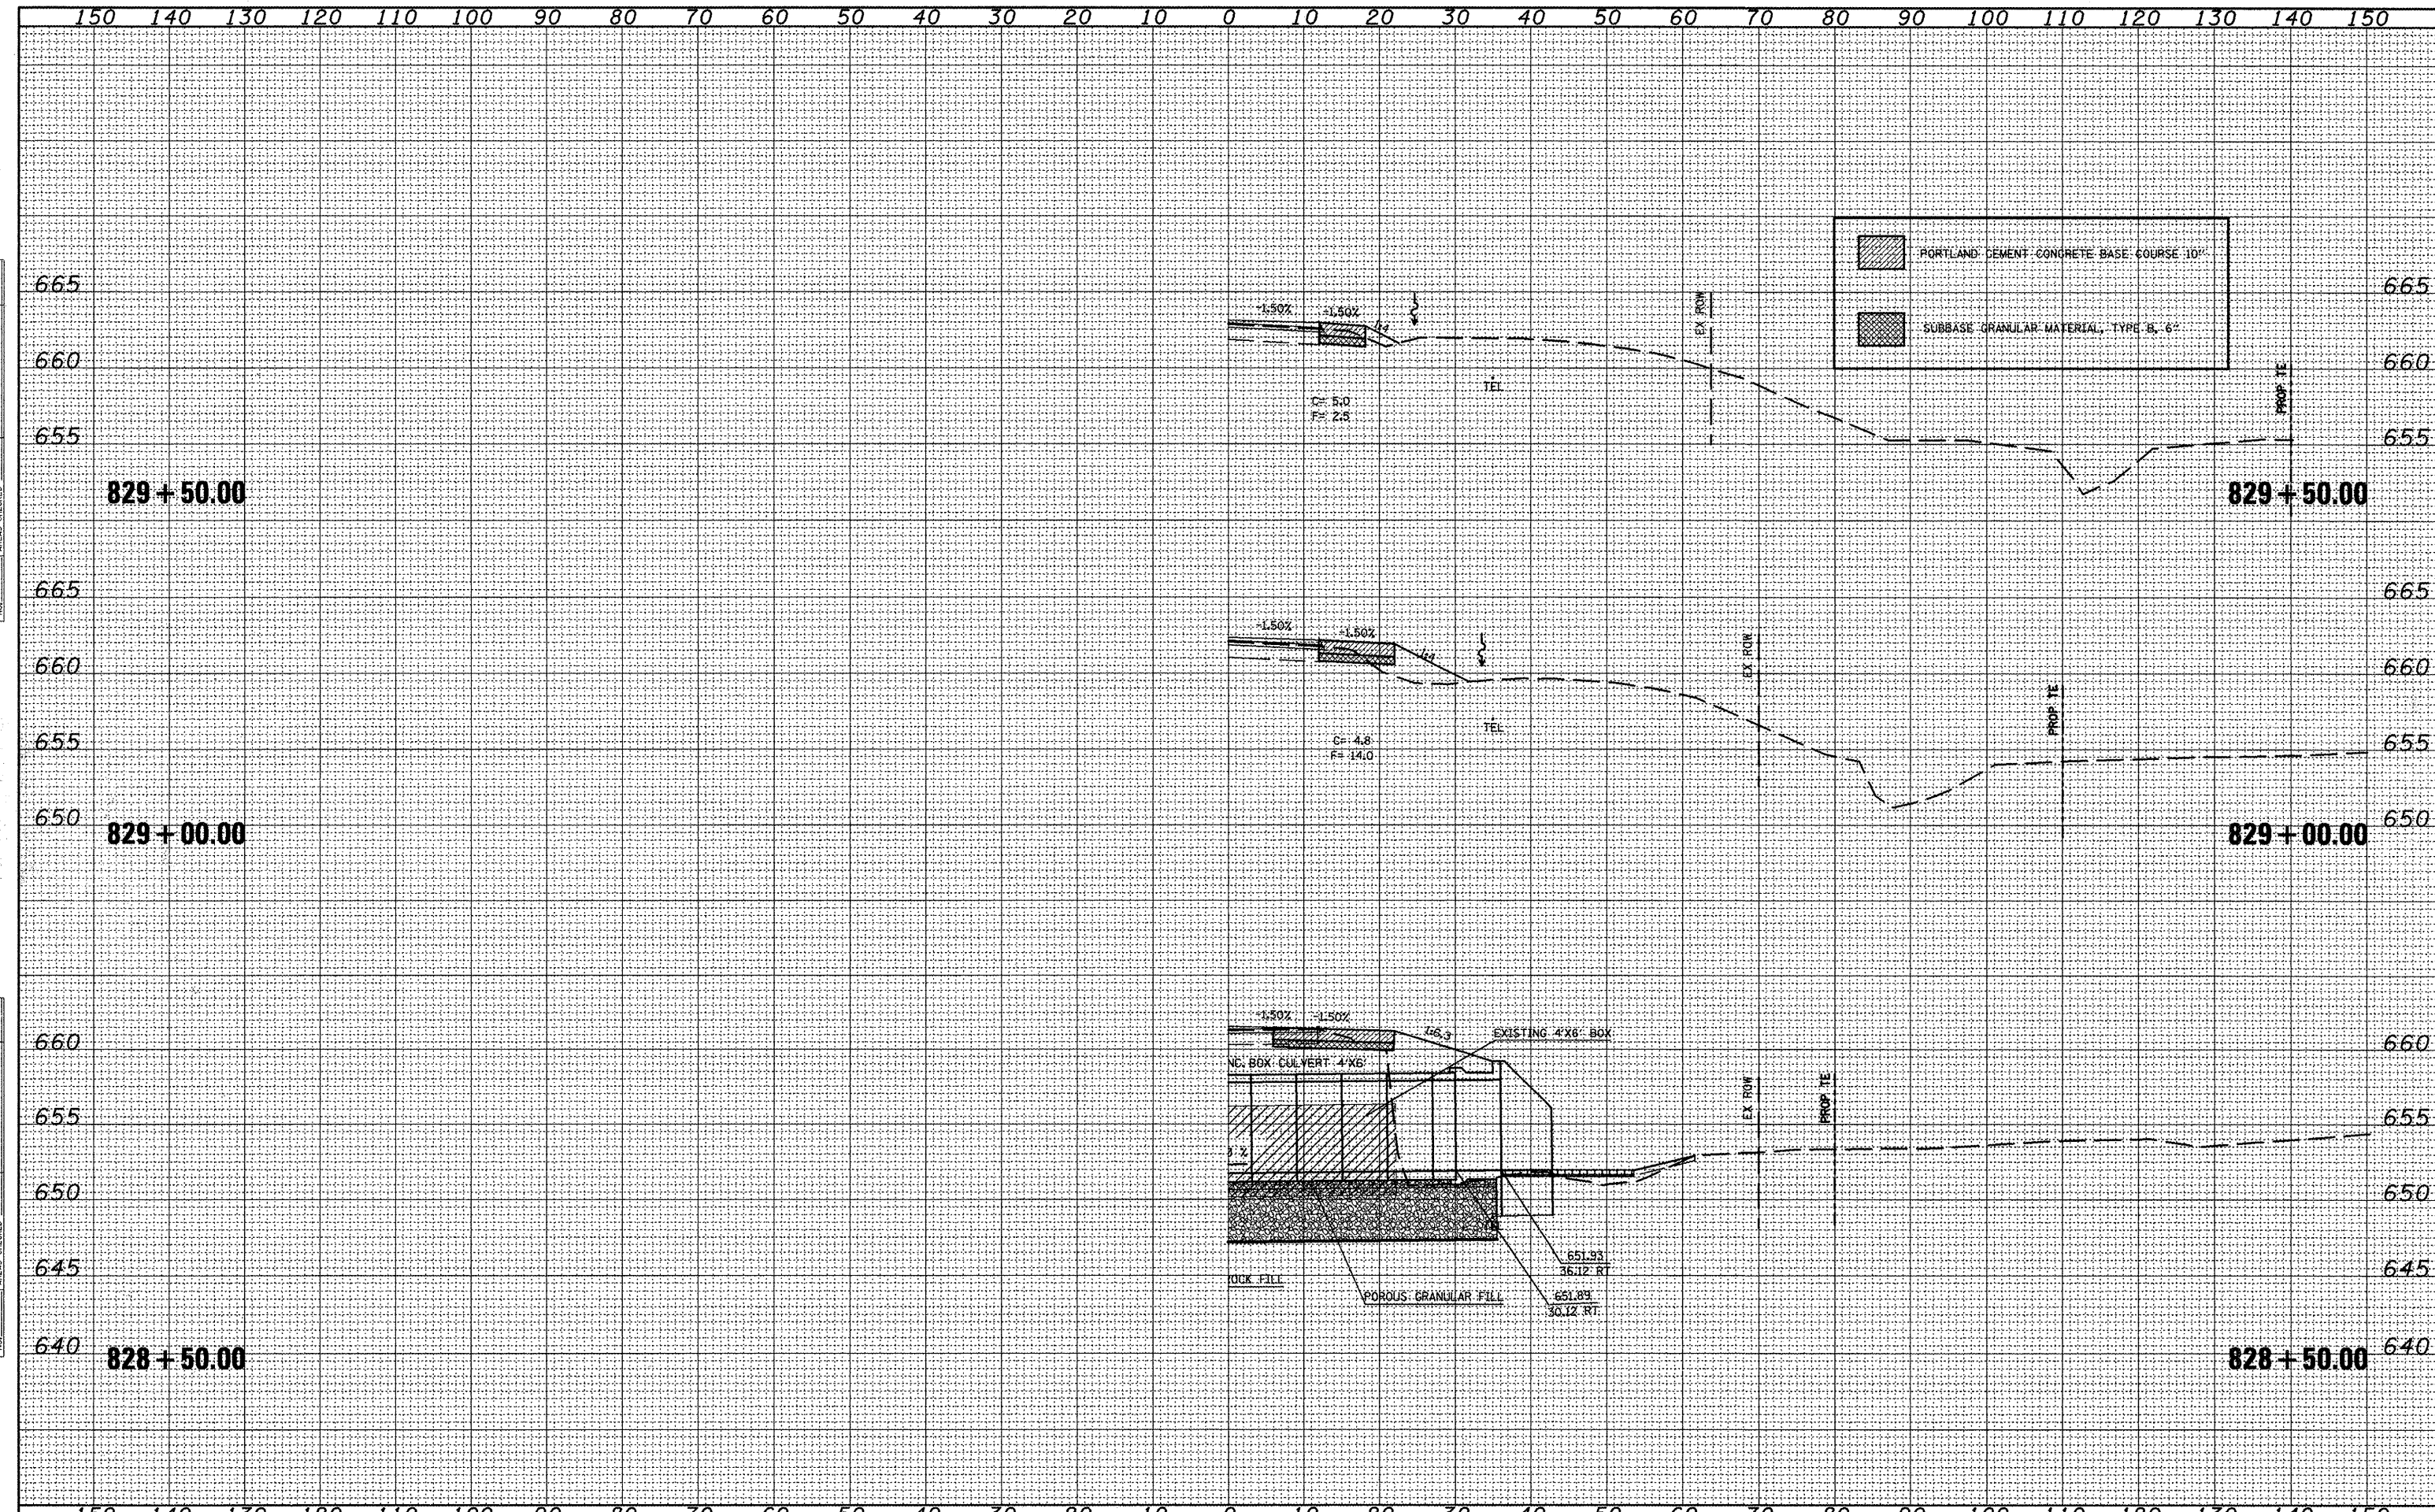

FILE NAME = xsec_sheet.dgn	USER NAME = jochuma.jg	DESIGNED -	REVISED -	<b>STATE OF ILLINOIS</b> <b>DEPARTMENT OF TRANSPORTATION</b>	<b>STAGING CROSS SECTIONS</b>			F.A.P.I. RTE. 317	SECTION 16W-2_RS-4+17W-1_RS-3	COUNTY FULTON	TOTAL SHEETS 240	SHEET NO. 239
		DRAWN -	REVISED -		SCALE:	SHEET NO.	OF	SHEETS	STA. 828+50.00	TO STA. 829+50.00	ILLINOIS FED. AID PROJECT	
		CHECKED -	REVISED -								CONTRACT NO. 88703	
		DATE -	REVISED -									