
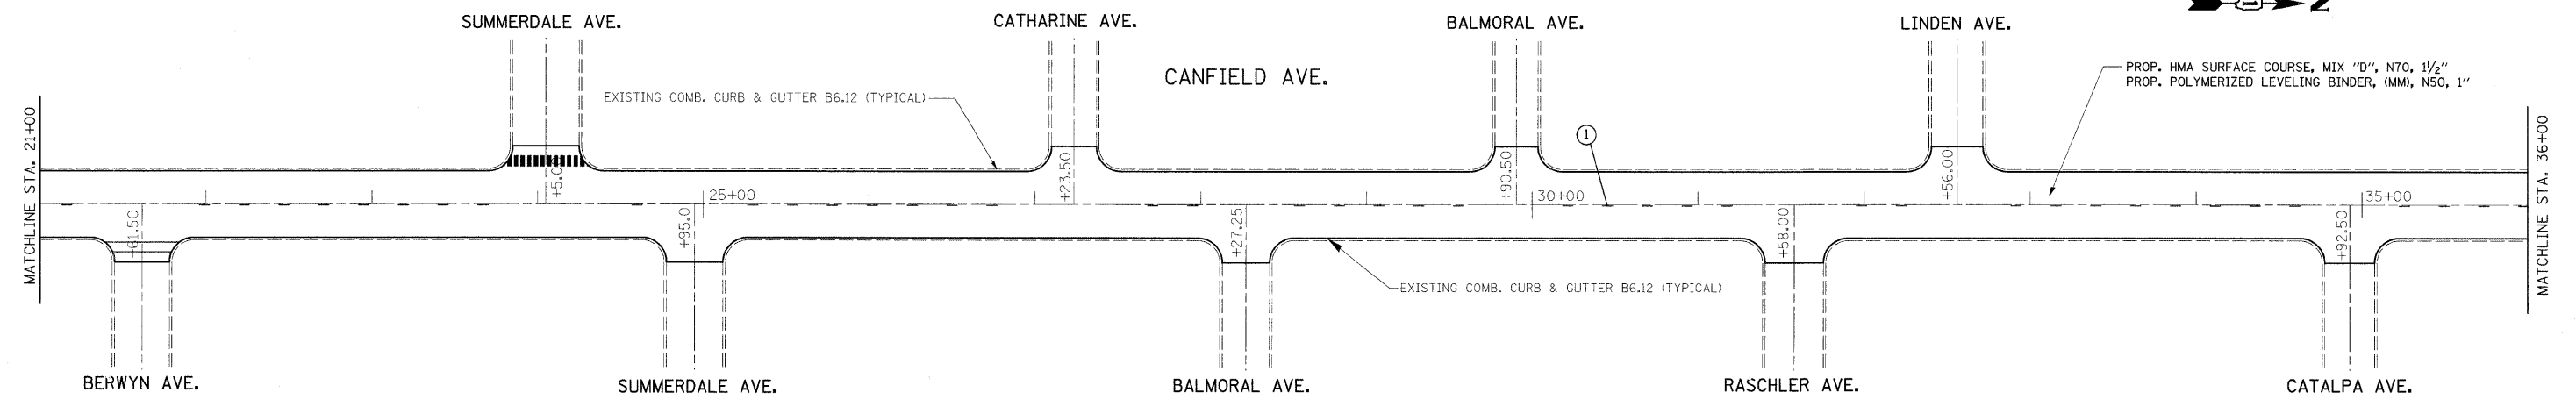


LEGEND

- ① PROP. THERMOPLASTIC PAVEMENT MARKING LINE 4", YELLOW DASH (DASH 10', SKIP 30')
- ② PROP. THERMOPLASTIC PAVEMENT MARKING LINE, DOUBLE YELLOW SOLID 4"
- ③ PROP. THERMOPLASTIC PAVEMENT MARKING LINE, 6" WHITE
- ④ PROP. THERMOPLASTIC PAVEMENT MARKING LINE, 24" STOP BAR
- ⑤ PROP. THERMOPLASTIC PAVEMENT MARKING LETTERS & SYMBOL

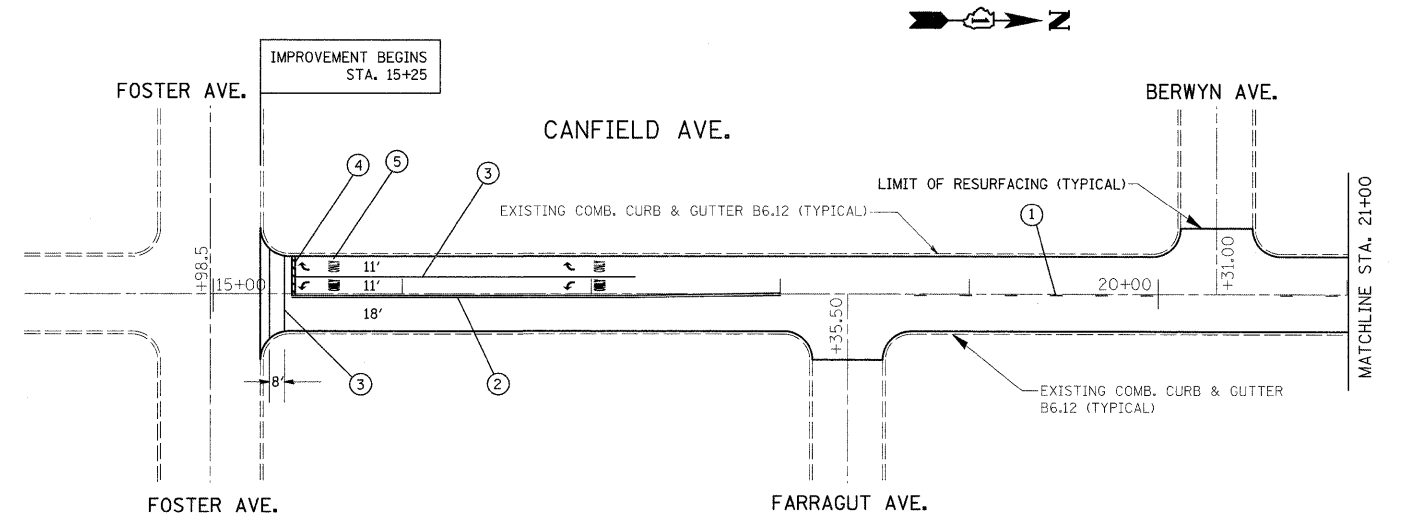

FILE NAME =
 c:\p\work\p\dot\drsvakosgn\20136603\0134898-sht-pln.dgn

USER NAME = drsvakosgn
 DESIGNED -
 DRAWN -
 CHECKED -
 DATE -

DESIGNED -
 DRAWN -
 CHECKED -
 DATE -

REVISED -
 REVISED -
 REVISED -
 REVISED -

STATE OF ILLINOIS
 DEPARTMENT OF TRANSPORTATION

ROADWAY AND PAVEMENT MARKING PLAN
 CANFIELD AVE. (FOSTER - DEVON)

SCALE: 1"=50' SHEET NO. OF SHEETS STA. TO STA.

F.A.U. RTE. 2761	SECTION 0102 RS-6	COUNTY COOK	TOTAL SHEETS 28	SHEET NO. 6
CONTRACT NO. 60663				
ILLINOIS FED. AID PROJECT				