


**TRAFFIC SIGNAL LEGEND**

	PROPOSED	EXISTING
DETECTOR LOOP		
SIGNAL HEAD		
G.S. CONDUIT IN TRENCH OR PUSHED		
SIGNAL HEAD WITH BACKPLATE		
RACEWAY FOR MAGNETIC DETECTOR, TYPE I OR II		
VEHICLE DETECTOR, NON-COMPENSATED MAGNETIC TYPE		

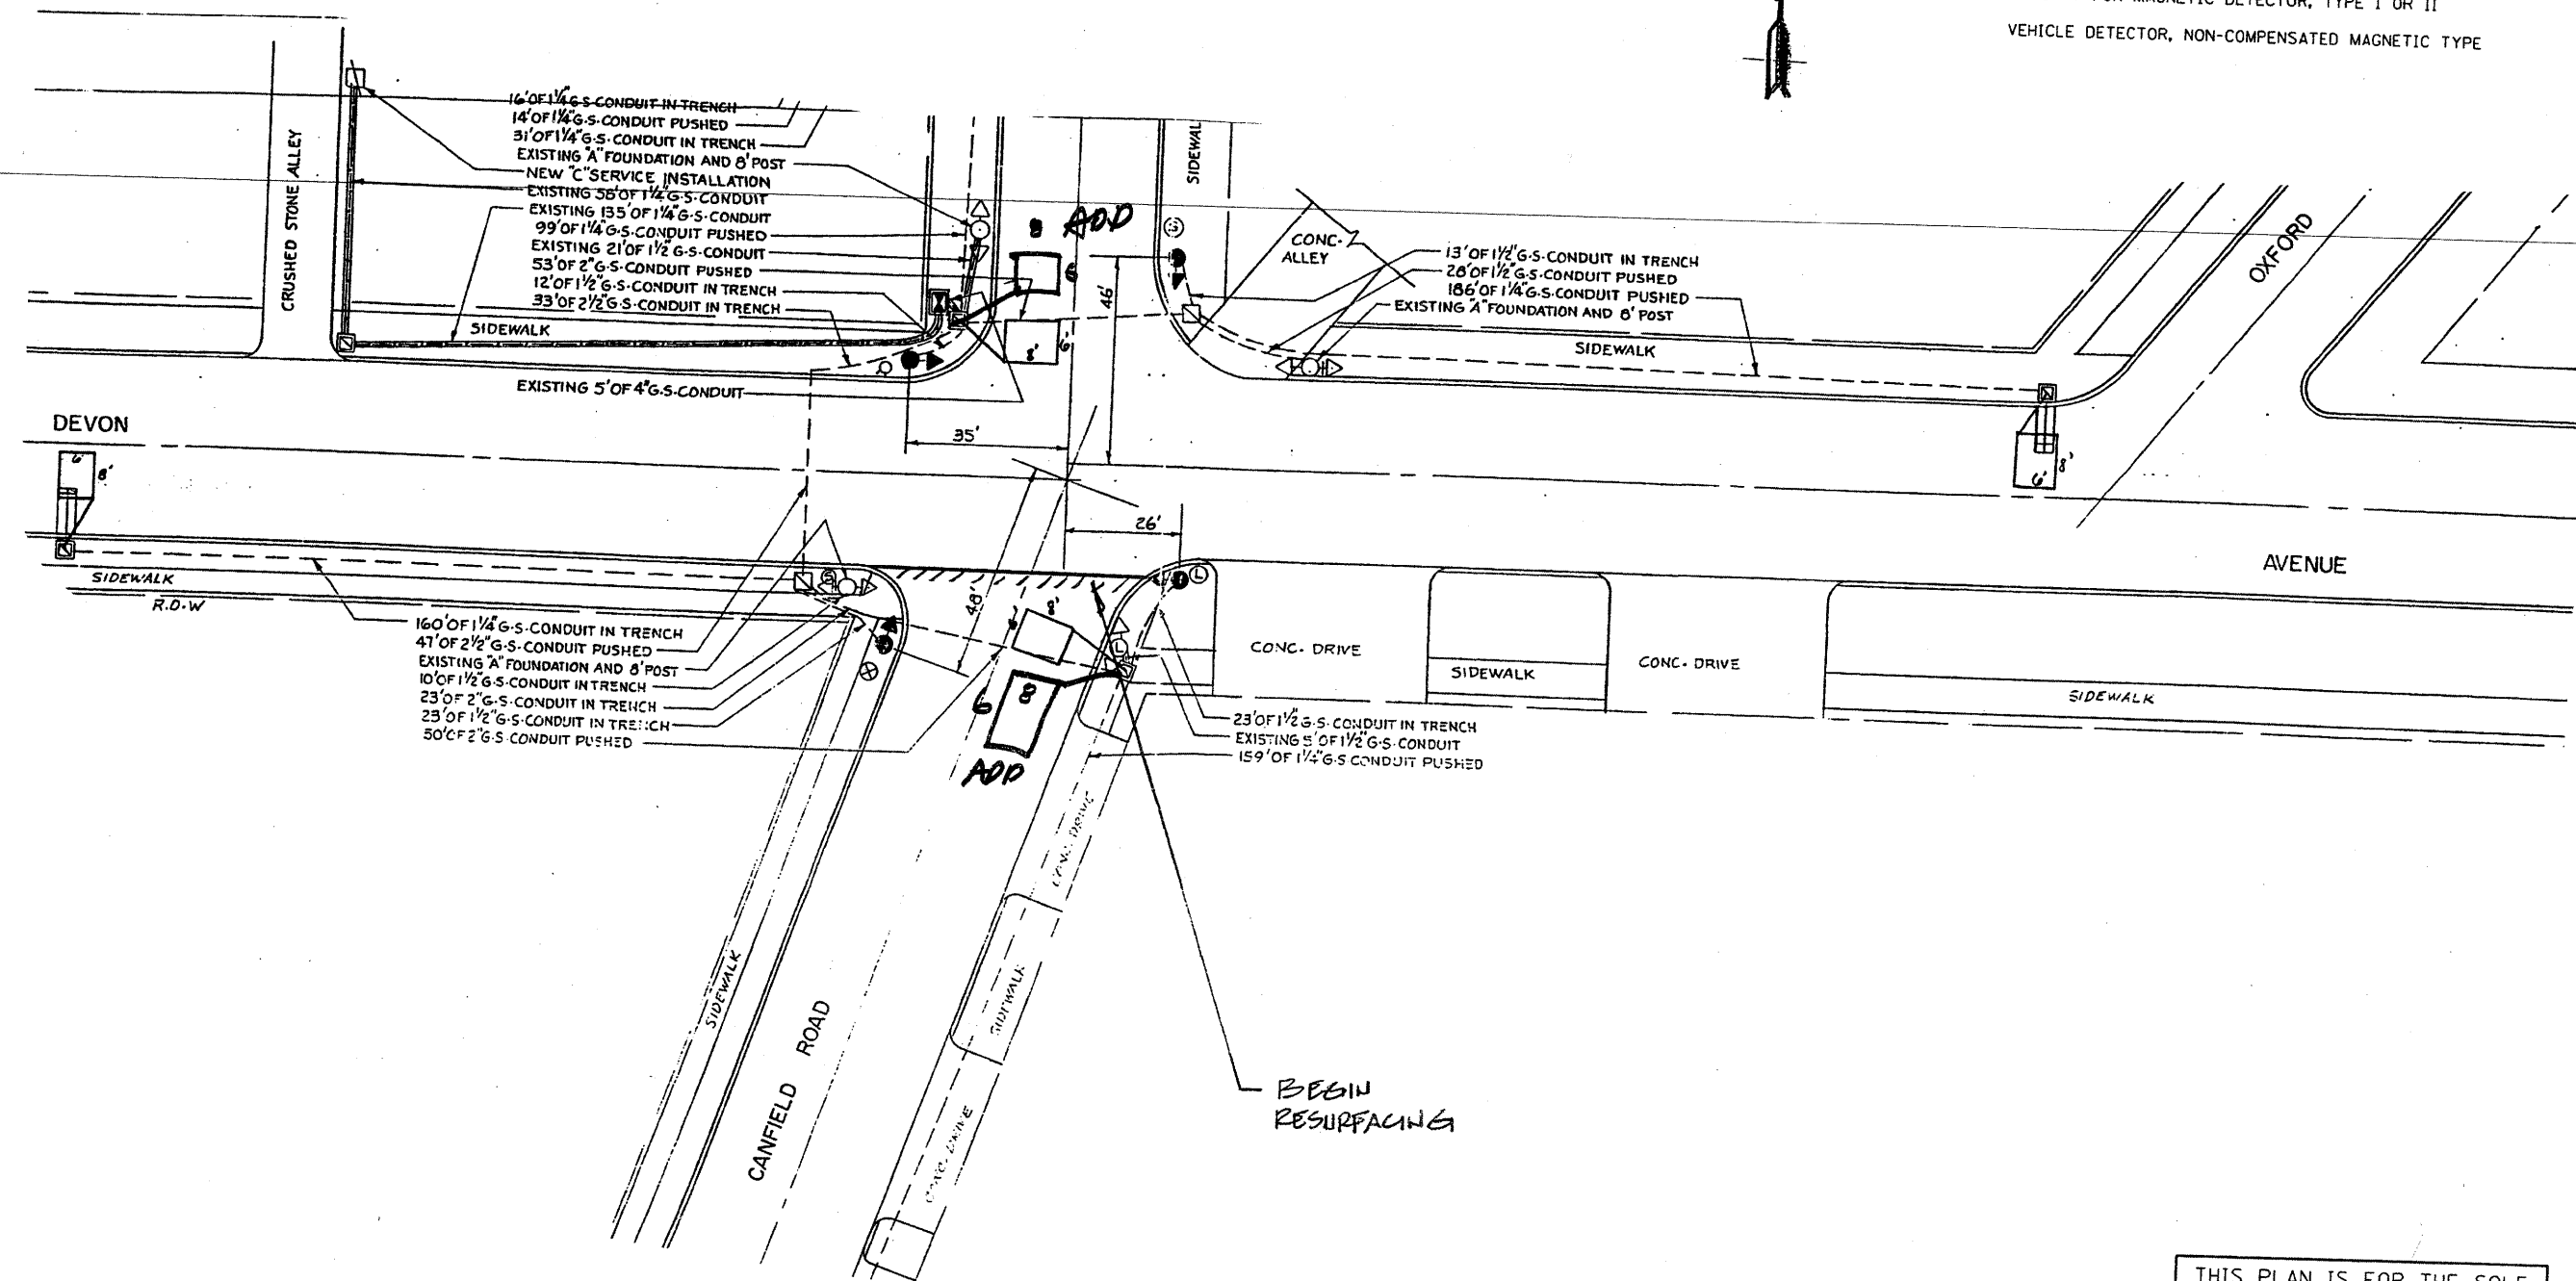

THIS PLAN IS FOR THE SOLE PURPOSE OF DETECTOR LOOP REPLACEMENTS ONLY

REPLACE ALL DETECTOR LOOPS AS SHOWN (WITHIN THE RESURFACING LIMITS)

CODE	QUANTITY	UNIT	ITEM
88600600	68	FOOT	DETECTOR LOOP, REPLACEMENT

STATE OF ILLINOIS  
DEPARTMENT OF TRANSPORTATION

DISTRICT ONE - DETECTOR LOOP REPLACEMENT  
CANFIELD RD. @ DEVON AV.

F.A.L. RTE.	SECTION	COUNTY	TOTAL SHEETS	SHEET NO.
2761	0102 RS-6	COOK	28	12

FILE NAME =	USER NAME = kanthaphixaybc	DESIGNED - BCK	REVISOR -
c:\pwork\PWIDOT\KANTHAPHIXAYBC\01126	4\traffic.legend.v7.dgn	DRAWN - BCK	REVISOR -
	PLOT SCALE = 39.360' / IN.	CHECKED - DAD	REVISOR -
	PLOT DATE = 4/3/2009	DATE -	REVISOR -

traffic legend v7.dgn 4/3/2009 11:17:41 AM User=kanthaphixaybc