

F.A.U. RTE.	SECTION	COUNTY	TOTAL SHEETS	SHEET NO.
1381	2000-048 RS	COOK	17	1
		ILLINOIS	CONTRACT NO. 60951	

STATE OF ILLINOIS
DEPARTMENT OF TRANSPORTATION
DIVISION OF HIGHWAYS

FOR INDEX OF SHEETS, SEE SHEET NO. 2

PROPOSED HIGHWAY PLANS


F.A.U. ROUTE 1381 FULLERTON AVENUE

SECTION: 2000-048 RS

**US 12/45 (MANNHEIM ROAD) TO 25TH AVENUE (ROSE STREET)
RESURFACING (3P)**


COOK COUNTY
C-91-158-00

D-91-158-00

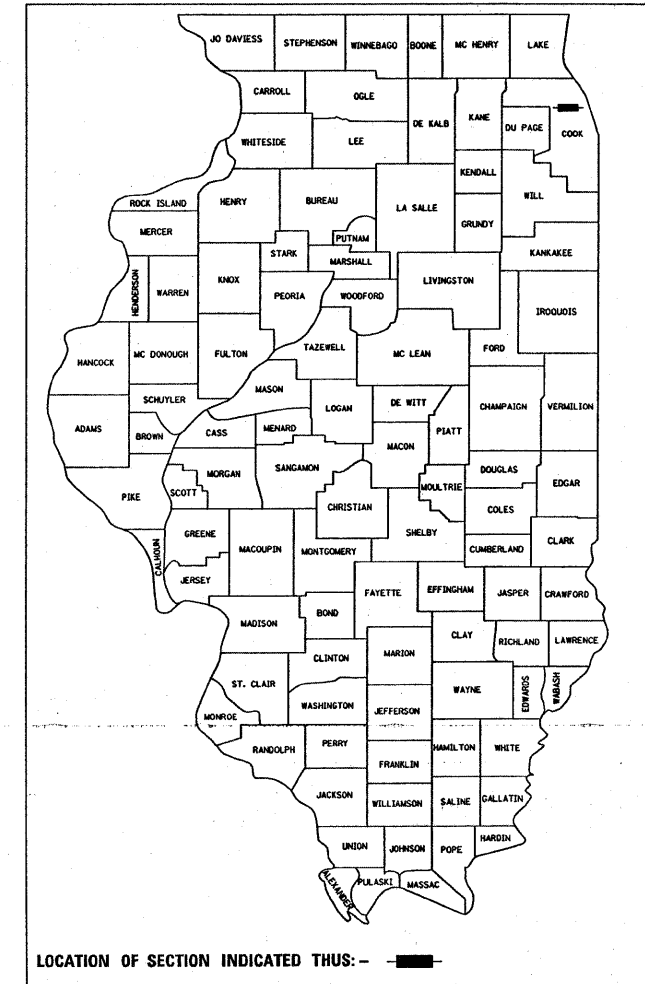

LOCATION OF SECTION INDICATED THUS: - ■ -

**THIS PROJECT IS LOCATED IN
VILLAGE OF FRANKLIN PARK**

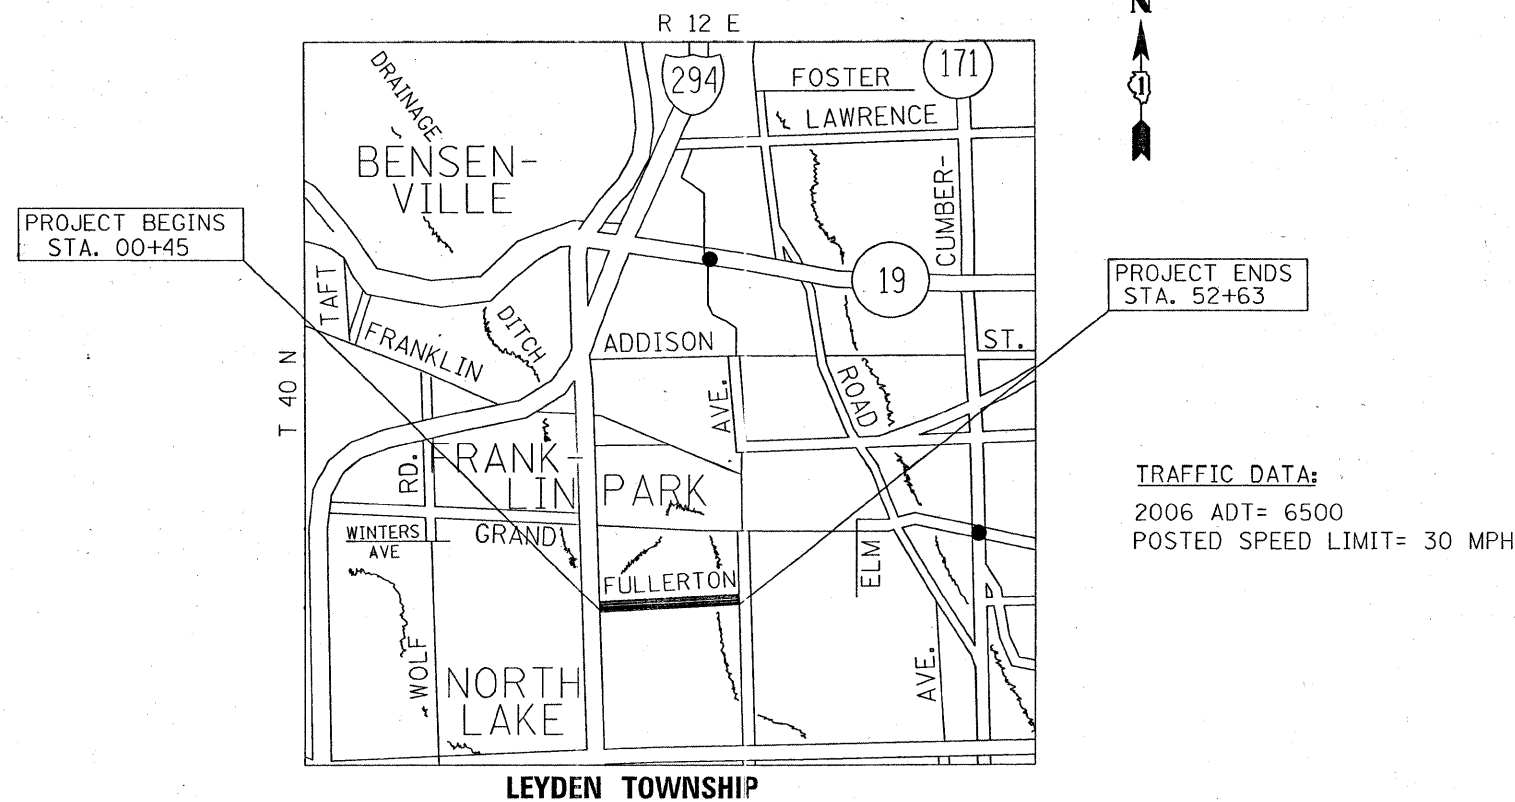

FULL SIZE PLANS HAVE BEEN PREPARED USING STANDARD ENGINEERING SCALES. REDUCED SIZED PLANS WILL NOT CONFORM TO STANDARD SCALES. IN MAKING MEASUREMENTS ON REDUCED PLANS, THE ABOVE SCALES MAY BE USED.

J.U.L.I.E.
JOINT UTILITY LOCATION INFORMATION FOR EXCAVATION
1-800-892-0123
OR 811

PROJECT ENGINEER **J.P. CHANG (847) 705-4432**
PROJECT MANAGER **KEN ENG**

GROSS AND NET LENGTH OF PROJECT = 5,218.00 LIN. FT = 0.99 MILES

CONTRACT NO. 60951

STATE OF ILLINOIS
DEPARTMENT OF TRANSPORTATION
DIVISION OF HIGHWAYS

SUBMITTED APRIL 9, 2009

Diana M. O'Keefe DEPUTY DIRECTOR OF HIGHWAYS, REGION ENGINEER
May 1, 2009

Charles J. Ingerson ENGINEER OF DESIGN AND ENVIRONMENT
May 1, 2009

Christine M. Reed DIRECTOR OF HIGHWAYS, CHIEF ENGINEER

**PRINTED BY THE AUTHORITY
OF THE STATE OF ILLINOIS**