


TRAFFIC SIGNAL LEGEND

	PROPOSED	EXISTING
DETECTOR LOOP		
SIGNAL HEAD		
G.S. CONDUIT IN TRENCH OR PUSHED		
SIGNAL HEAD WITH BACKPLATE		
RACEWAY FOR MAGNETIC DETECTOR, TYPE I OR II		
VEHICLE DETECTOR, NON-COMPENSATED MAGNETIC TYPE		

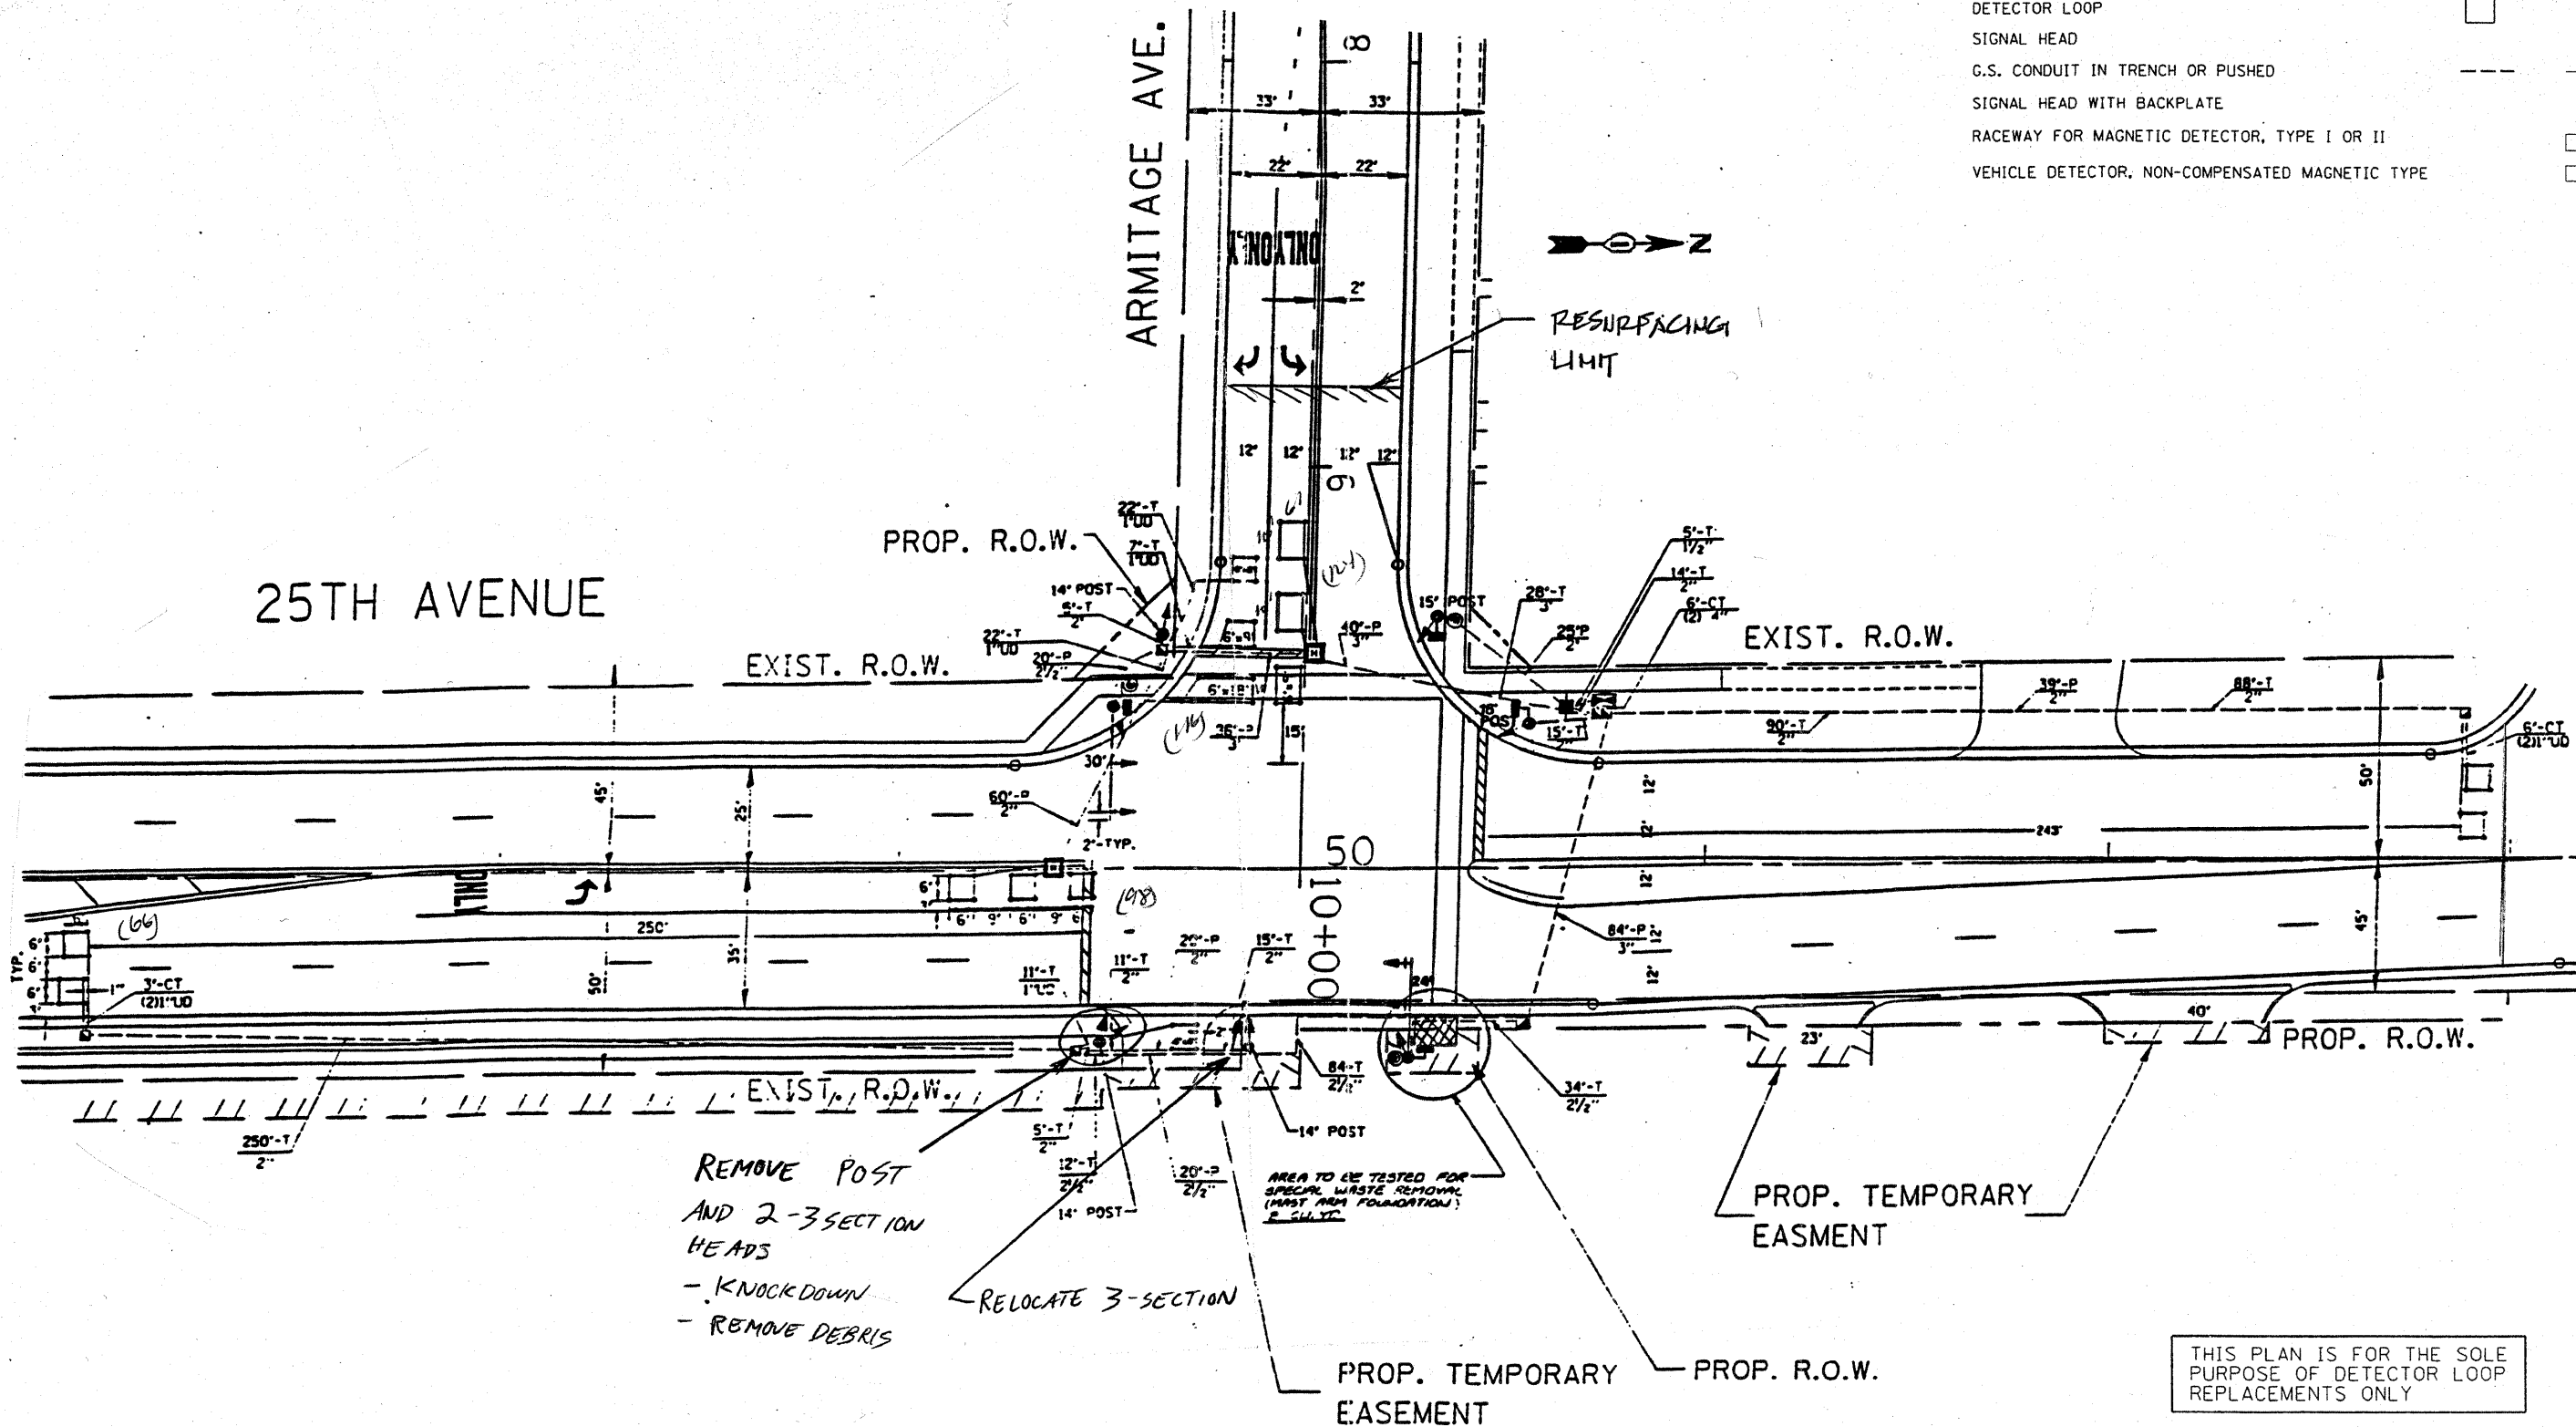

THIS PLAN IS FOR THE SOLE PURPOSE OF DETECTOR LOOP REPLACEMENTS ONLY

REPLACE ALL DETECTOR LOOPS AS SHOWN (WITHIN THE RESURFACING LIMITS)

CODE	QUANTITY	UNIT	ITEM
86600600	470	FOOT	DETECTOR LOOP, REPLACEMENT

FILE NAME =	USER NAME = kanthaphixkeybc	DESIGNED - BCK	REVISED -	STATE OF ILLINOIS DEPARTMENT OF TRANSPORTATION	DISTRICT ONE - DETECTOR LOOP REPLACEMENT 25TH AVENUE @ ARMITAGE AVE.	F.A.M. RTE.	SECTION	COUNTY	TOTAL SHEETS	SHEET NO.	
c:\pwwork\PHIDOT\KANTHAPHIXAYBC\d81126	4\traffic.legend.v7.dgn	DRAWN - BCK	REVISED -			2714	1010.2 RS	COOK	24	13	
PLOT SCALE = 39.9368" / IN.	CHECKED - DAD	REVISED -	REVISED -			CONTRACT NO. 60B51					
PLOT DATE = 4/3/2009	DATE	REVISED -	REVISED -			SCALE: NONE	SHEET NO.	OF	SHEETS	STA.	TO STA.