





IL RTE 132 (GRAND AVE.)

CLEVELAND AVE.

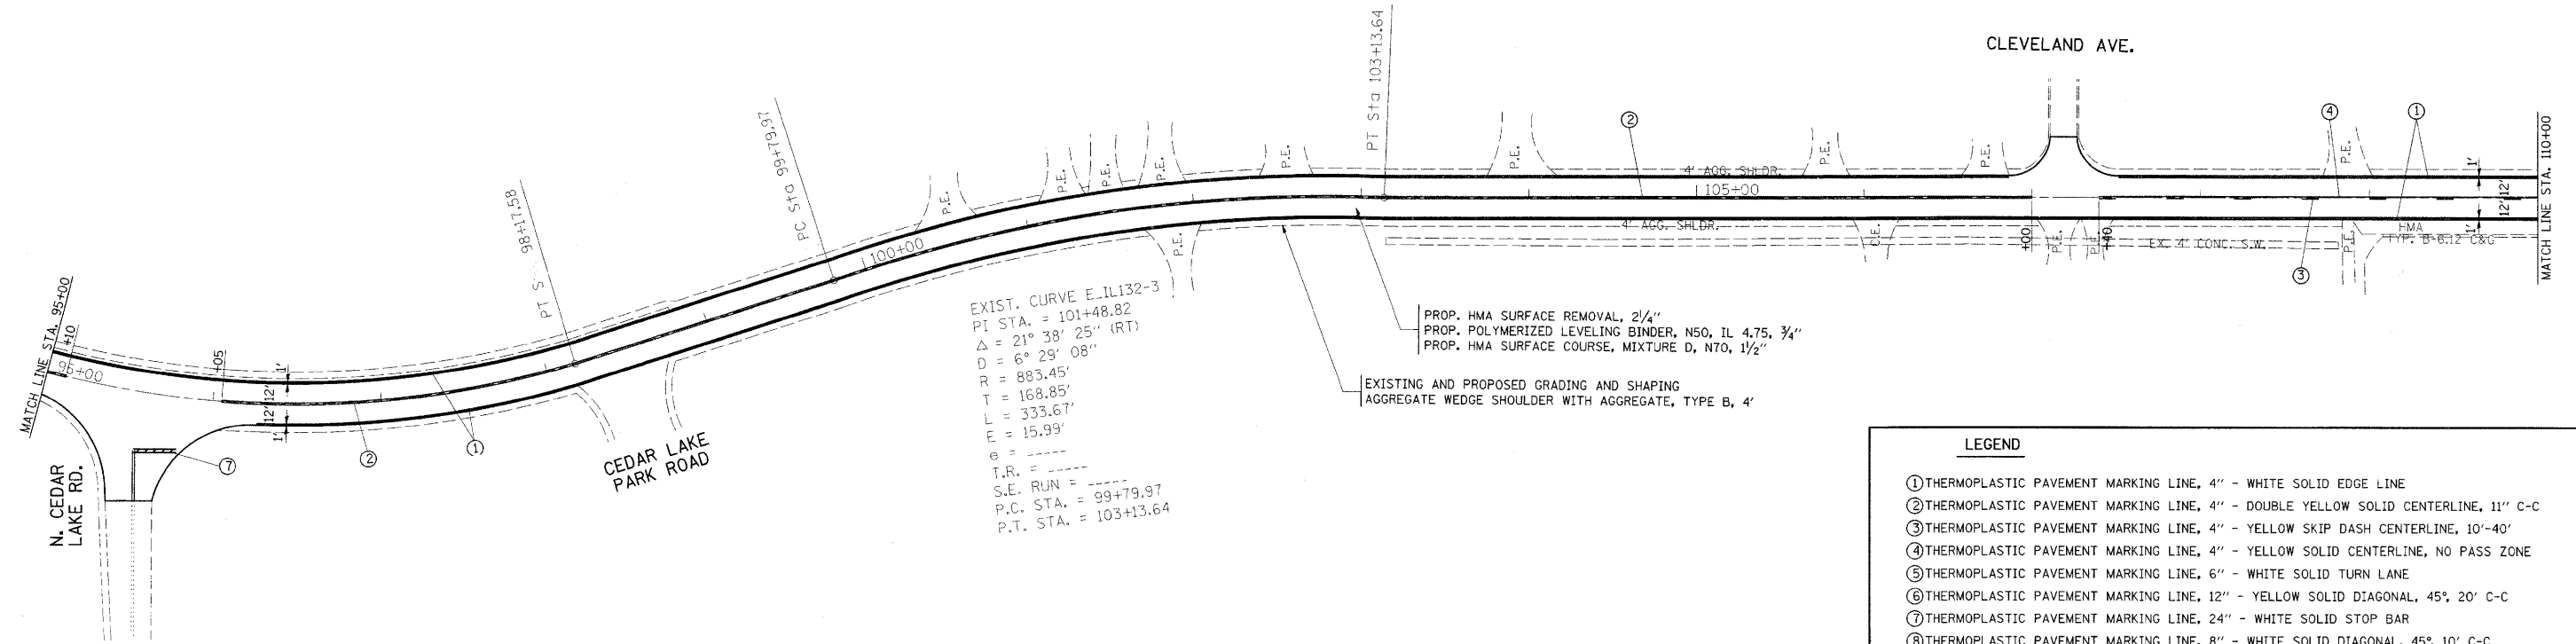

IL RTE 132 (GRAND AVE.)

CEDAR AVE.

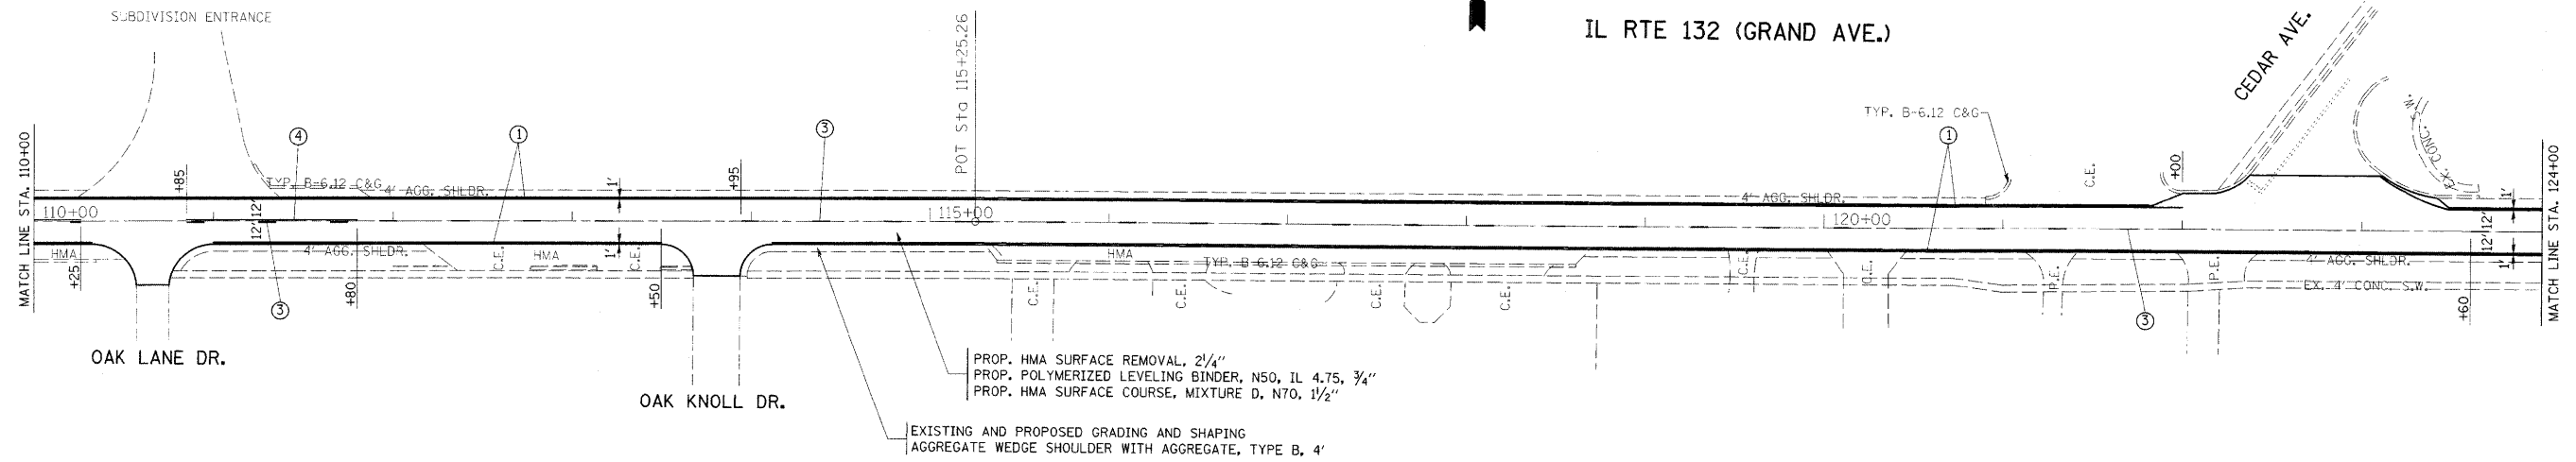

FILE NAME =	USER NAME = ulrichkd	DESIGNED -	REVISED -	STATE OF ILLINOIS DEPARTMENT OF TRANSPORTATION	IL RTE. 132 IL RTE. 59 TO SHEEHAN DR.	F.A.P. RTE.	SECTION	COUNTY	TOTAL SHEETS	SHEET NO.	
ca:\pwwork\pwidot\jlr\rich\dm\92563\DI13	806-SHT-PLAN.dgn	DRAWN -	REVISED -			541	W-RS-3	LAKE	23	8	
PLOT SCALE = 50.0000' / IN.		CHECKED -	REVISED -			CONTRACT NO. 60B55					
PLOT DATE = 3/30/2009		DATE -	REVISED -			ILLINOIS FED. AID PROJECT					