


U.S. RTE. 30 (LINCOLN HIGHWAY)

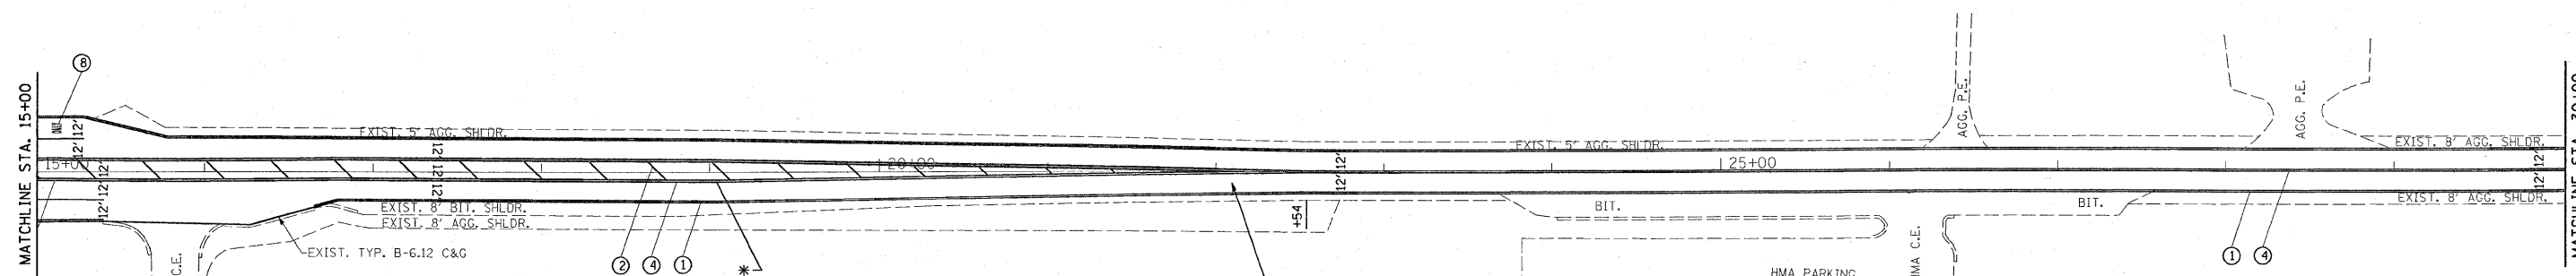

LEGEND

- | | |
|--|---|
| ① THERMOPLASTIC PAVEMENT MARKING
EDGE LINE, 4" SOLID WHITE | ⑥ THERMOPLASTIC PAVEMENT MARKING
6" WHITE SOLID CROSSWALK LINE |
| ② THERMOPLASTIC PAVEMENT MARKING
12" SOLID WHITE DIAGONALS | ⑦ THERMOPLASTIC PAVEMENT MARKING
24" WHITE STOP BAR |
| ③ THERMOPLASTIC PAVEMENT MARKING
6" WHITE TURN LANE LINE | ⑧ THERMOPLASTIC PAVEMENT MARKING
LETTERS AND SYMBOLS, WHITE |
| ④ THERMOPLASTIC PAVEMENT MARKING
4" YELLOW SOLID CENTERLINE | ⑨ THERMOPLASTIC PAVEMENT MARKING
8" WHITE MEDIAN BORDER |
| ⑤ THERMOPLASTIC PAVEMENT MARKING
4" YELLOW NO PASSING LINE | ⑩ THERMOPLASTIC PAVEMENT MARKING
2'-6" WHITE DOTTED, 6" |


* REFER TO RAISED REFLECTIVE PAVEMENT MARKER (SNOW PLOW RESISTANT) DETAIL FOR LOCATION AND SPACING OF LANE LINE, CENTERLINE AND CHANNELIZATION PAVEMENT MARKERS.

NOTE:

1. ALL PAVEMENT MARKING SHALL BE THERMOPLASTIC UNLESS OTHERWISE NOTED. SEE DISTRICT DETAIL TC-13, TC-24
2. RAISED REFLECTIVE PAVEMENT MARKERS SHALL BE USED THROUGH THE IMPROVEMENT LIMITS. DOUBLE LANE LINE MARKERS SHALL BE INSTALLED. SEE DISTRICT DETAIL TC-11



U.S. RTE. 30 (LINCOLN HIGHWAY)

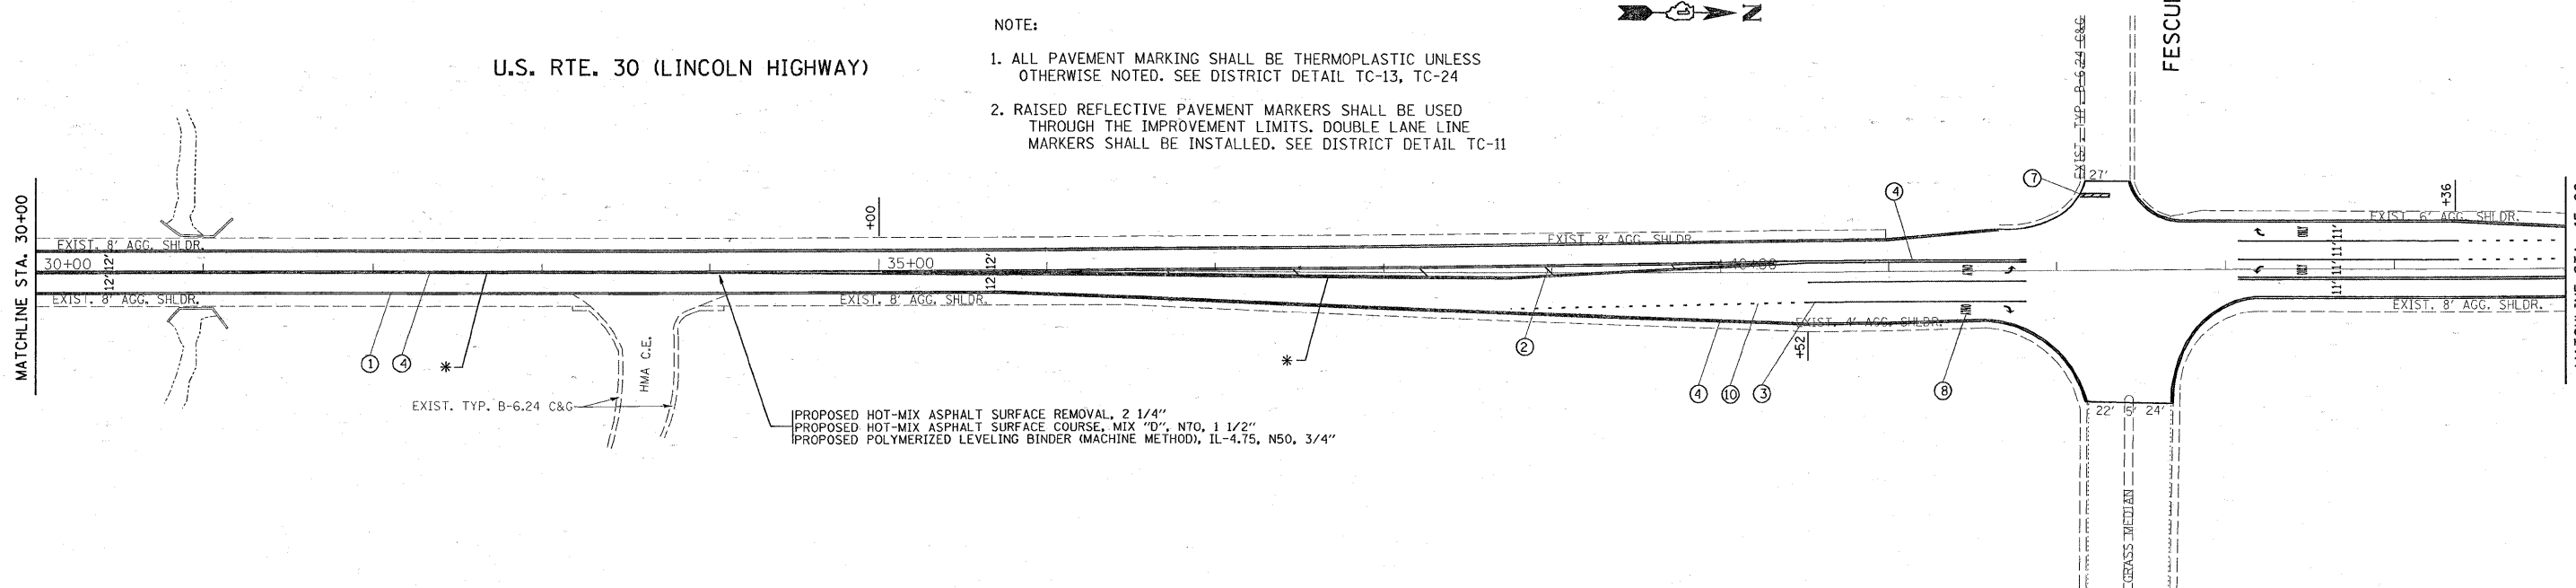

FILE NAME =	USER NAME = byunsh	DESIGNED -	REVISED -	STATE OF ILLINOIS DEPARTMENT OF TRANSPORTATION	US 30 ROADWAY & PAVEMENT MARKING PLAN	F.A.P. RTE.	SECTION	COUNTY	TOTAL SHEETS	SHEET NO.	
ca:\p\work\p\WIDOT\BYUNSH\dms92972\sh_rvw.dgn	PLOT SCALE = 50.0000' / IN.	DRAWN -	REVISED -			349	15 RS-11	WILL	25	8	
PLOT DATE = 3/26/2009	DATE -	CHECKED -	REVISED -			CONTRACT NO. 60E68					
		DATE -	REVISED -			FED. ROAD DIST. NO. ILLINOIS FED. AID PROJECT					
					SCALE: 1"=50'	SHEET NO. OF SHEETS		STA. 0+00 TO STA. 30+00			