


LEGEND

- ① THERMOPLASTIC PAVEMENT MARKING
EDGE LINE, 4" SOLID WHITE
- ② THERMOPLASTIC PAVEMENT MARKING
12" SOLID WHITE DIAGONALS
- ③ THERMOPLASTIC PAVEMENT MARKING
6" WHITE TURN LANE LINE
- ④ THERMOPLASTIC PAVEMENT MARKING
4" YELLOW SOLID CENTERLINE
- ⑤ THERMOPLASTIC PAVEMENT MARKING
4" YELLOW NO PASSING LINE
- ⑥ THERMOPLASTIC PAVEMENT MARKING
6" WHITE SOLID CROSSWALK LINE
- ⑦ THERMOPLASTIC PAVEMENT MARKING
24" WHITE STOP BAR
- ⑧ THERMOPLASTIC PAVEMENT MARKING
LETTERS AND SYMBOLS, WHITE
- ⑨ THERMOPLASTIC PAVEMENT MARKING
8" WHITE MEDIAN BORDER
- ⑩ THERMOPLASTIC PAVEMENT MARKING
2'-6" WHITE DOTTED, 6"

* REFER TO RAISED REFLECTIVE PAVEMENT MARKER (SNOW PLOW RESISTANT) DETAIL FOR LOCATION AND SPACING OF LANE LINE, CENTERLINE AND CHANNELIZATION PAVEMENT MARKERS.

NOTE:

1. ALL PAVEMENT MARKING SHALL BE THERMOPLASTIC UNLESS OTHERWISE NOTED. SEE DISTRICT DETAIL TC-13, TC-24
2. RAISED REFLECTIVE PAVEMENT MARKERS SHALL BE USED THROUGH THE IMPROVEMENT LIMITS. DOUBLE LANE LINE MARKERS SHALL BE INSTALLED. SEE DISTRICT DETAIL TC-11

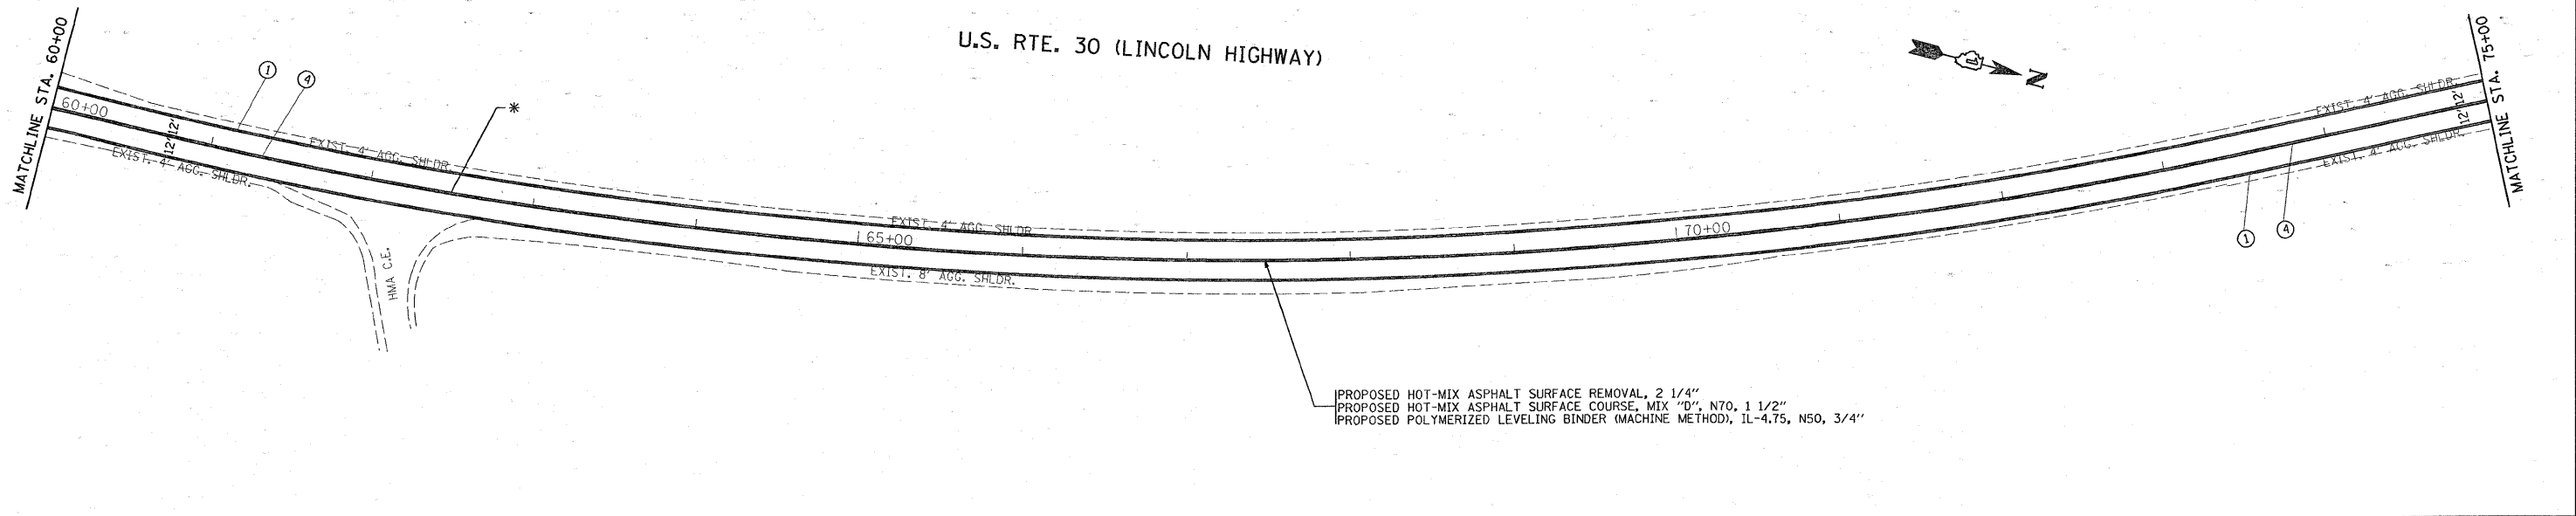

FILE NAME =	USER NAME = bgunsh	DESIGNED -	REVISED -	STATE OF ILLINOIS DEPARTMENT OF TRANSPORTATION	US 30 ROADWAY & PAVEMENT MARKING PLAN		F.A.P. RTE. 349	SECTION 15 RS-11	COUNTY WILL	TOTAL SHEETS 25	SHEET NO. 9
CONTRACT NO. 60E68	PLOT SCALE = 50.0000' / IN.	DRAWN -	REVISED -		SCALE: 1"=50'	SHEET NO. OF	SHEETS	STA. 0+00	TO STA. 30+00	FED. ROAD DIST. NO.	ILLINOIS FED. AID PROJECT
	PLOT DATE = 3/26/2009	CHECKED -	REVISED -								
		DATE -	REVISED -								