


SECTION	COUNTY	TOTAL SHEETS	SHEET NO.
324 3228 D-2	COOK	32	19
STA Y-RS-1	TO STA		
FED. ROAD DIST. NO. 7	ILLINOIS	PROJ. AND SHEET	

CONTRACT NO. 60F26

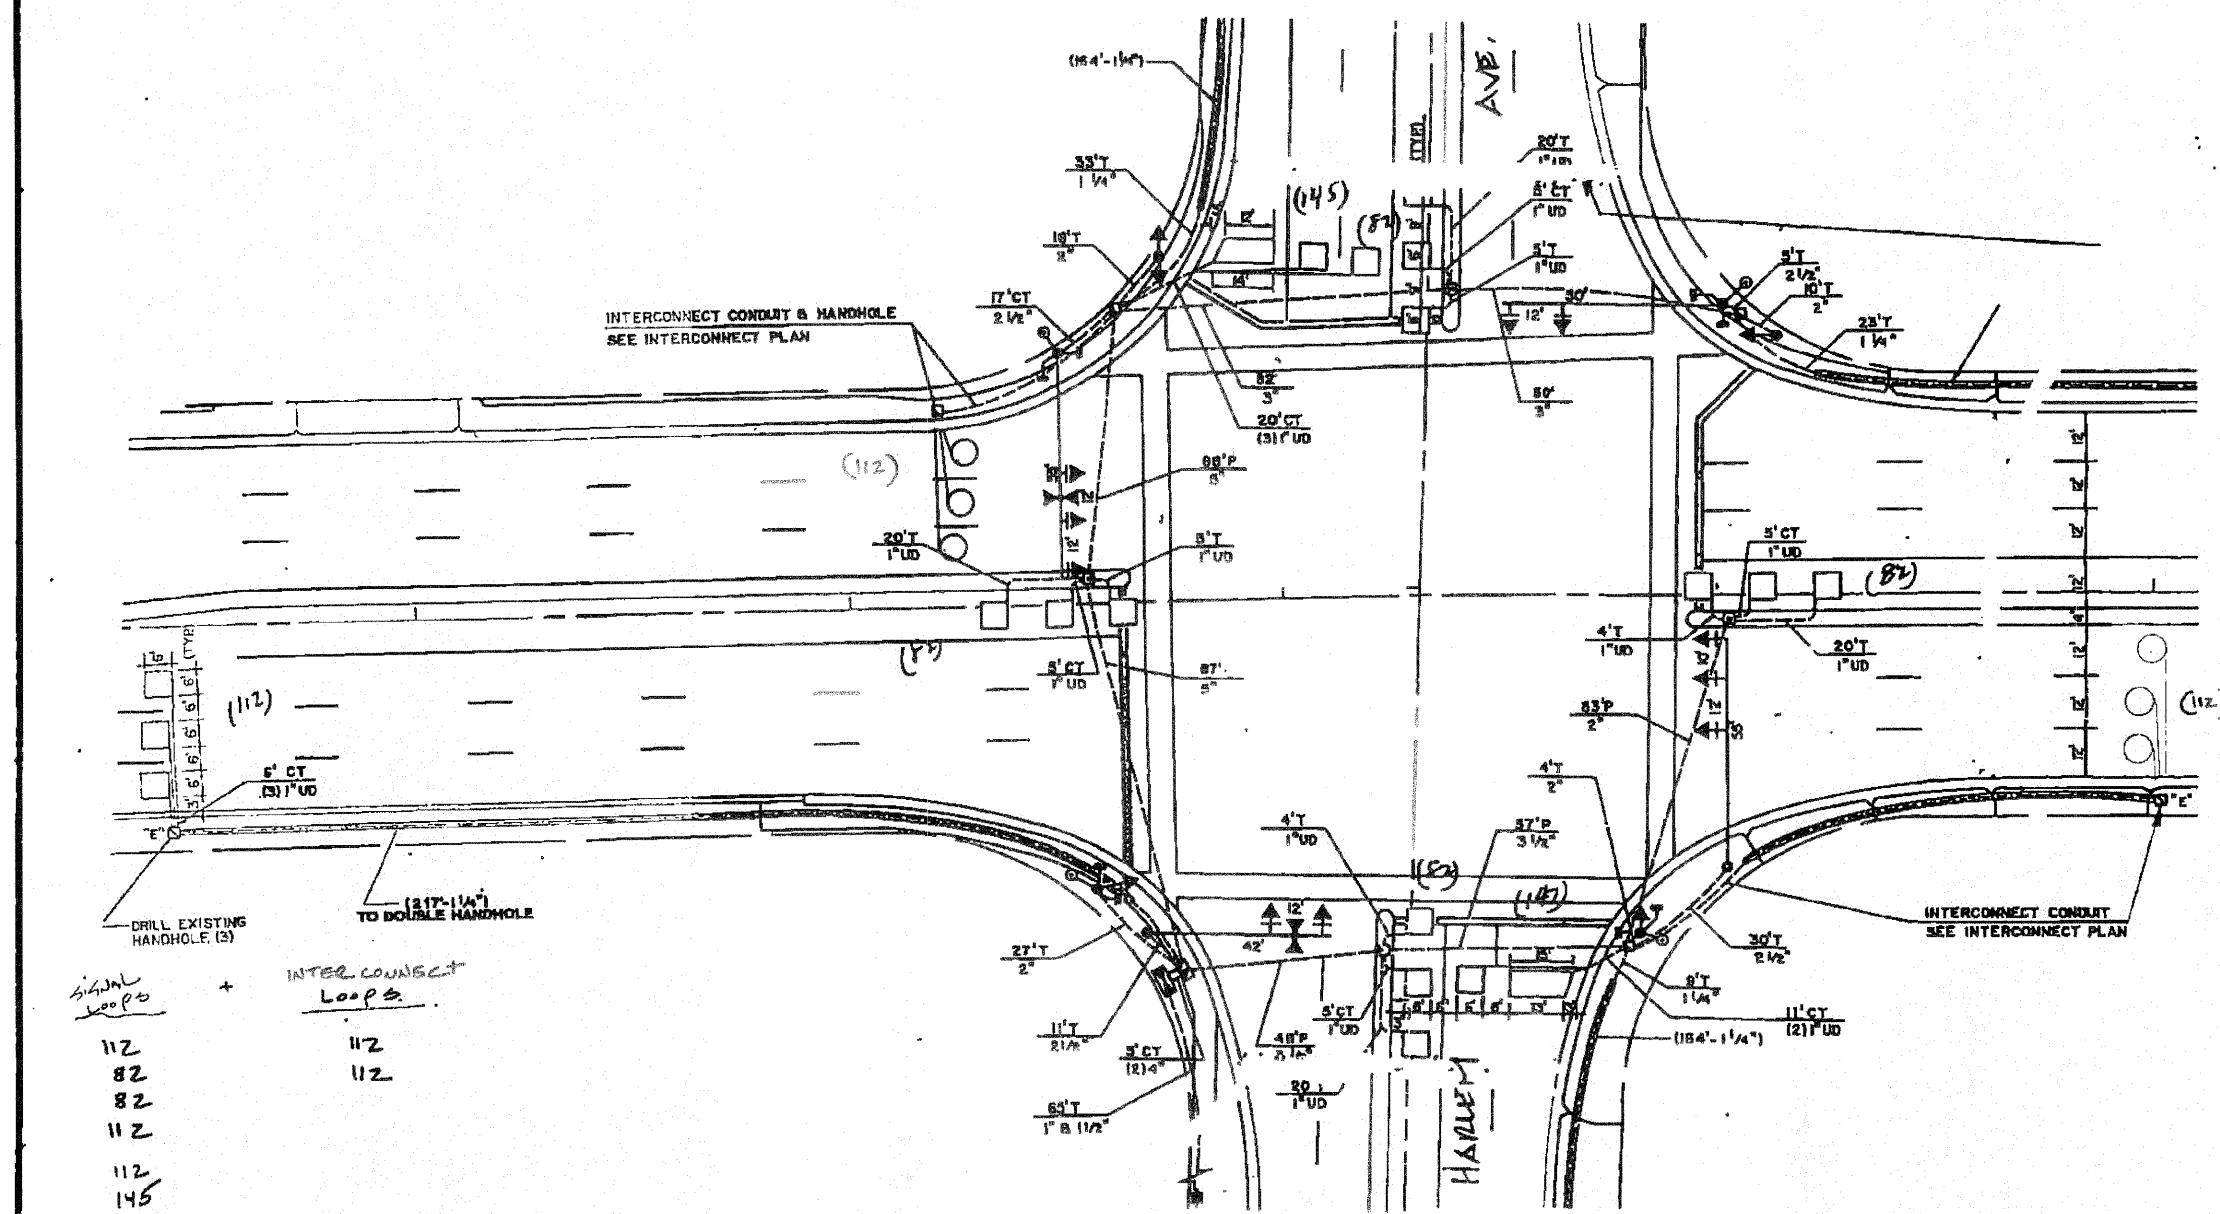

SIGNAL Loops	+	INTERCONNECT Loops	=	
112		112		
82		112		
82				
112				
112				
145				
82				
82				
147				
66				
<hr/>		<hr/>		
1,022	+	224	=	1,246

**REPLACE ALL DETECTOR LOOPS AS SHOWN**  
(WITHIN THE RESURFACING LIMITS)

CODE NO.	QUANTITY	UNIT	ITEM
80600800	1,246	Foot	Detector Loop Replacement

REVISIONS	
NAME	DATE

**NOTE:**  
THIS PLAN IS FOR THE PURPOSE OF REPLACING THE DETECTOR LOOPS ONLY. ALL OTHER INFORMATION SHOWN IS NOT RELATED AND WILL BE DISREGARDED.

ILLINOIS DEPARTMENT OF TRANSPORTATION  
**DETECTOR LOOP REPLACEMENT**

U.S. 14 (DEMPSTER) @ HARLEM AV.

SCALE: NONE  
DATE: Nov 1, 2008  
DRAWN BY: JHE  
DESIGNED BY: JHE  
CHECKED BY: DAD