


SECTION	COUNTY	TOTAL SHEETS	SHEET NO.
330 128 RS-4	Lake	23	11
STA.	TO STA.		
FED. ROAD DIST NO 7	ILLINOIS	FED AID PROJECT	

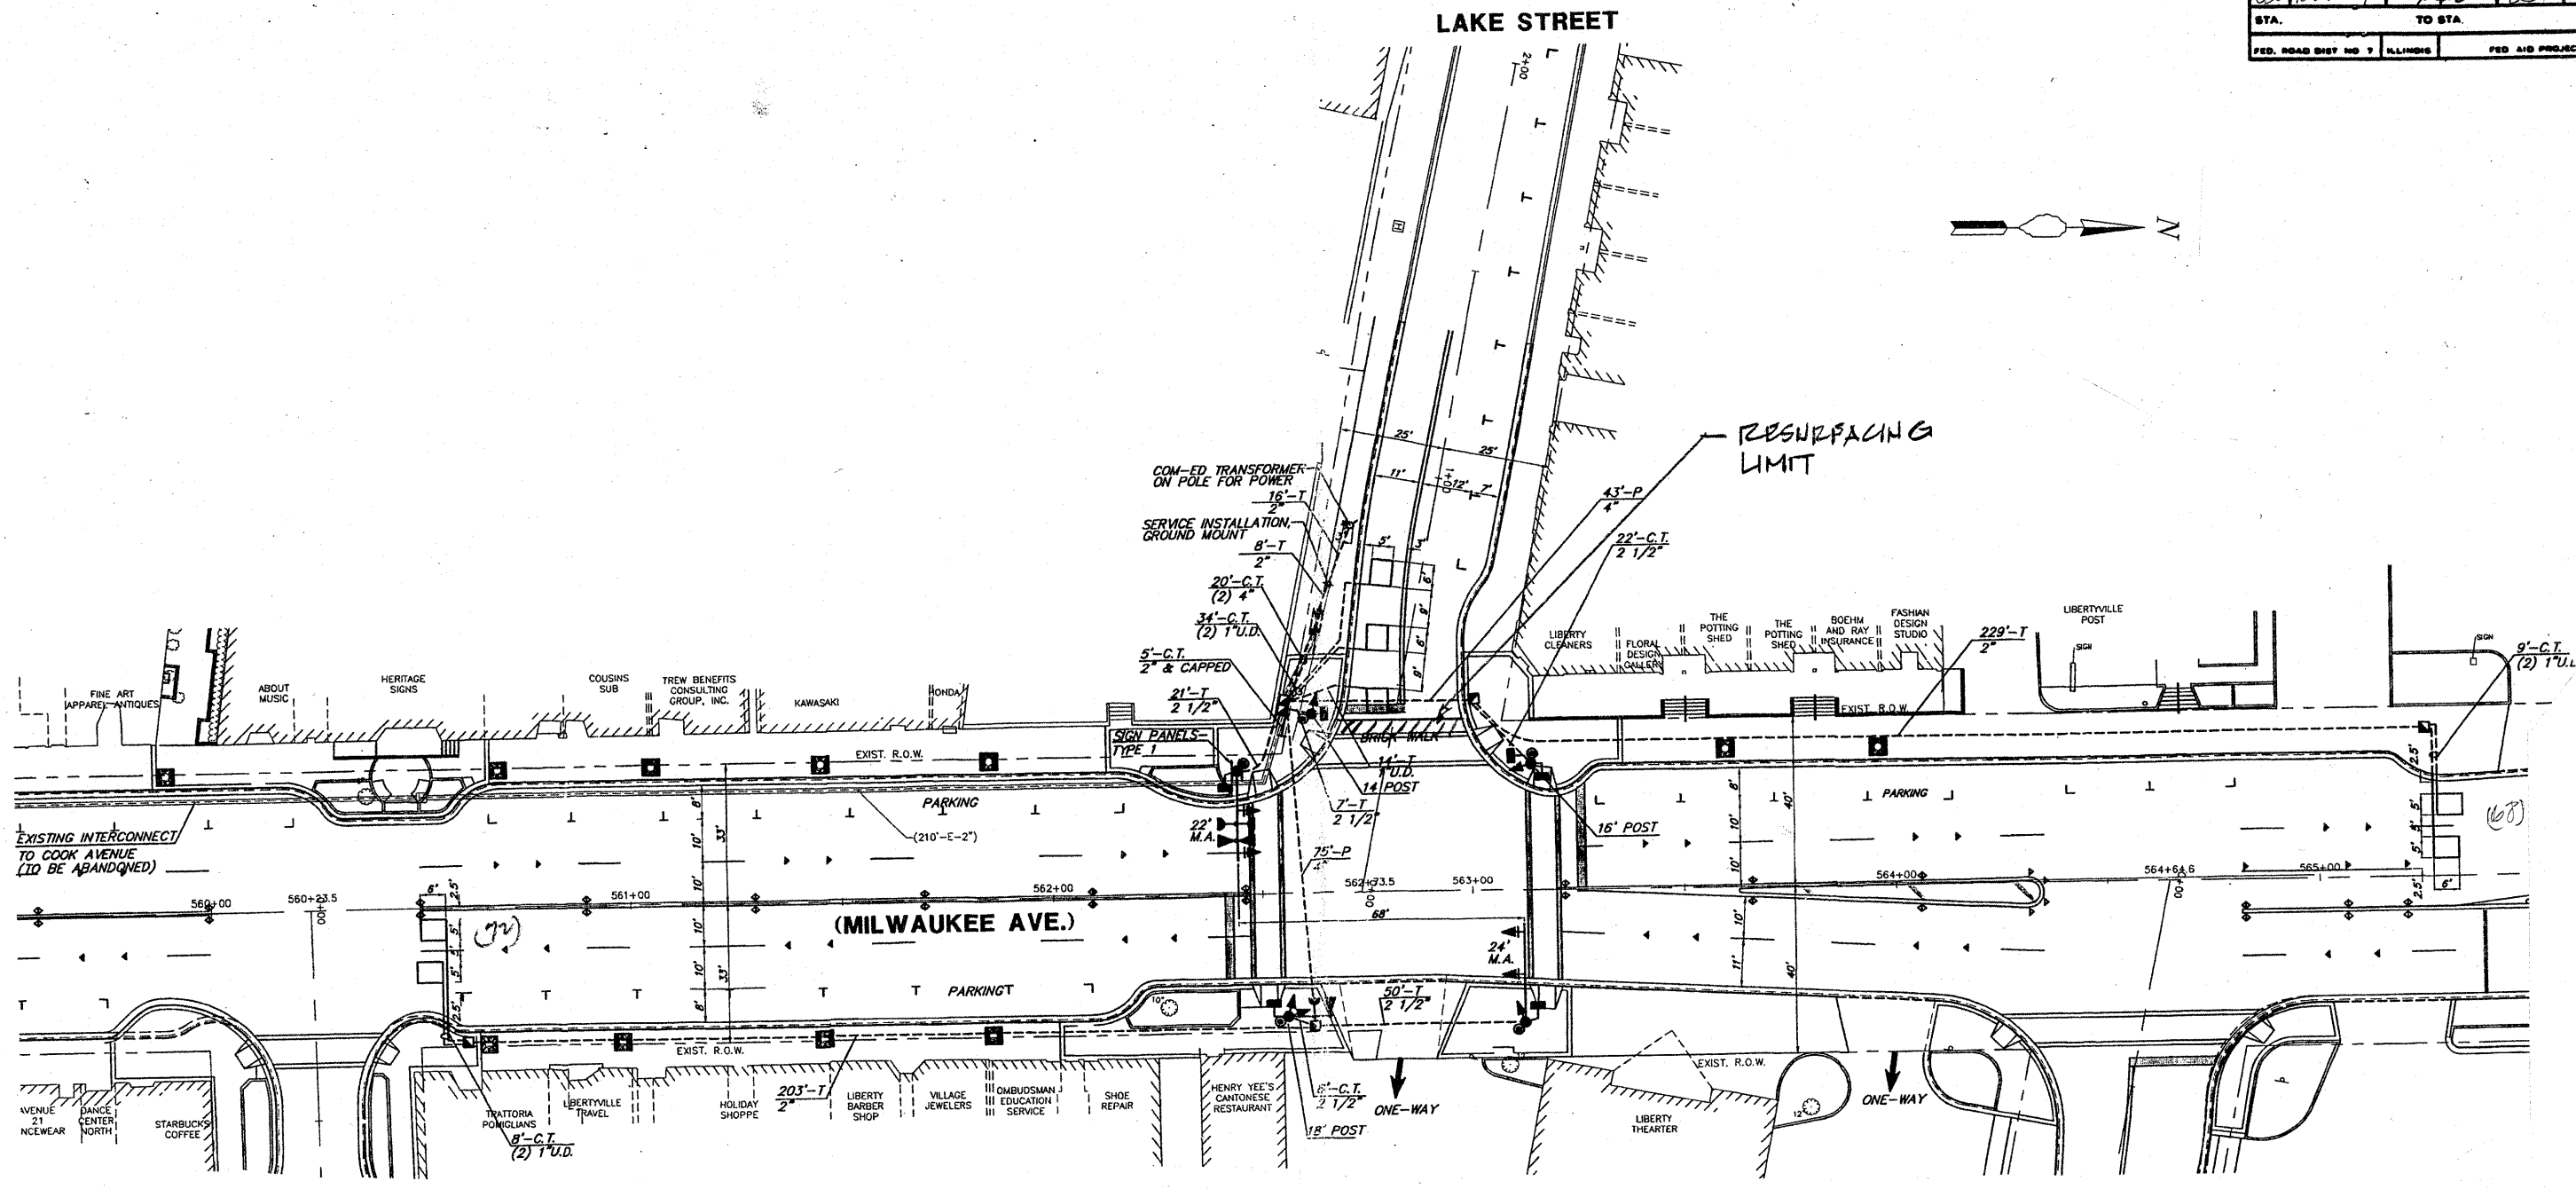

NOTE:
 THIS PLAN IS FOR THE PURPOSE OF REPLACING THE DETECTOR LOOPS ONLY. ALL OTHER INFORMATION SHOWN IS NOT RELATED AND WILL BE DISREGARDED.

REPLACE ALL DETECTOR LOOPS AS SHOWN
 (WITHIN THE RESURFACING LIMITS)

CODE NO.	QUANTITY	UNIT	ITEM
80600600	140	Foot	Detector Loop Replacement

REVISIONS	
NAME	DATE

ILLINOIS DEPARTMENT OF TRANSPORTATION
DETECTOR LOOP REPLACEMENT
 ILL. RTE. 21 @ LAKE STREET
 SCALE: NONE
 DATE: MAR. 2009
 DRAWN BY: JHE
 DESIGNED BY: JHE
 CHECKED BY: DAD