




HOT-MIX ASPHALT SURFACE REMOVAL, 2 1/2"
 POLYMERIZED HOT-MIX ASPHALT SURFACE COURSE, MIX "F", N90, 1 3/4"
 POLYMERIZED LEVELING BINDER (MACHINE METHOD), IL-4.75, N50, 3/4"

LOVEDALE LN /
 SMOKETREE BUS PARK

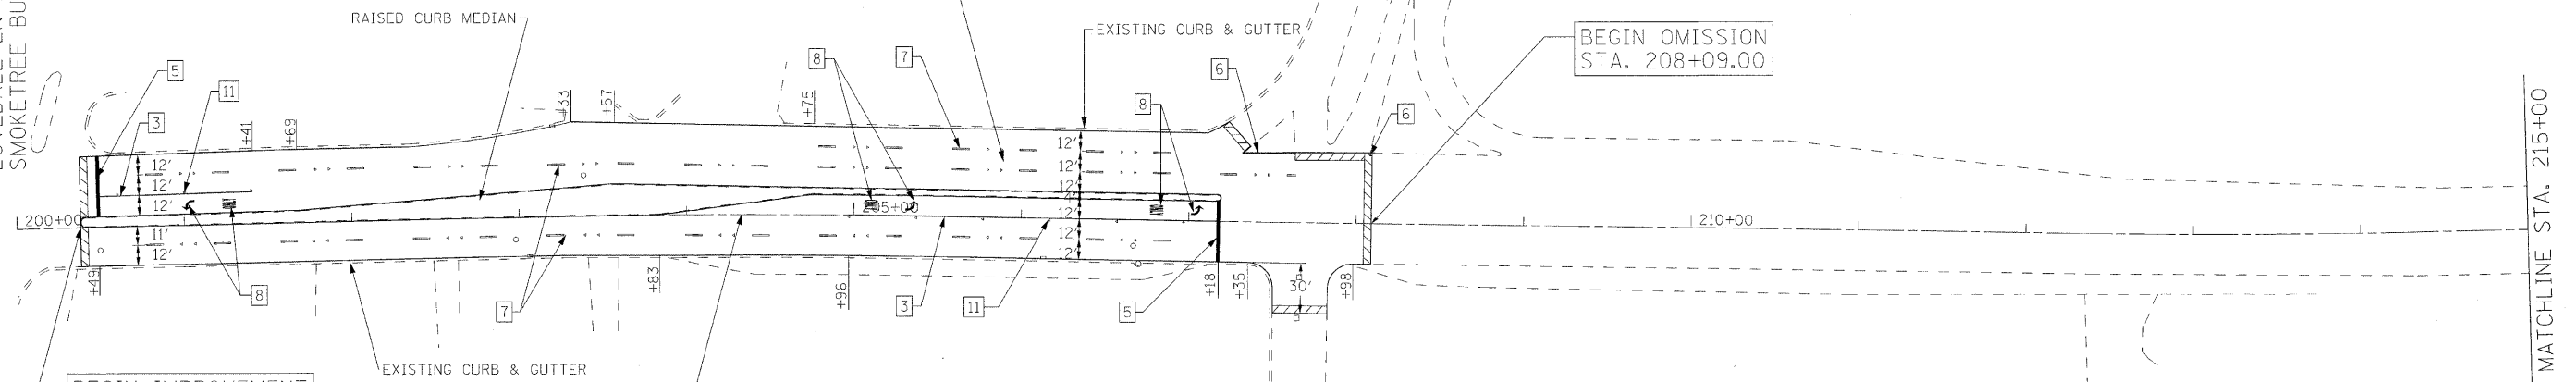

BEGIN IMPROVEMENT
 STA. 200+38.00
 MATCH EXISTING
 PAVEMENT MARKINGS

CL IL 31/56

LEGEND:

- | | | | |
|---|---|----|--|
| 1 | THERMOPLASTIC PAVEMENT MARKING - LINE 4" (DOUBLE YELLOW SOLID LINE 11" C-C) | 7 | THERMOPLASTIC PAVEMENT MARKING - LINE 4" (WHITE LANE LINE - 10' DASH, 30' SKIP) WITH RAISED REFLECTIVE PAVEMENT MARKERS (2 ONE-WAY CRYSTAL MARKER) |
| 2 | THERMOPLASTIC PAVEMENT MARKING - LINE 6" (WHITE LANE LINE - 2' DASH, 6' SKIP) | 8 | THERMOPLASTIC PAVEMENT MARKING - LETTERS & SYMBOLS (TYP.) |
| 3 | THERMOPLASTIC PAVEMENT MARKING - LINE 6" (WHITE SOLID LINE) | 9 | RAISED REFLECTIVE PAVEMENT MARKERS (ONE-WAY AMBER MARKER) (40' C-C) |
| 4 | THERMOPLASTIC PAVEMENT MARKING - LINE 12" (YELLOW DIAGONAL LINE) | 10 | RAISED REFLECTIVE PAVEMENT MARKERS (TWO-WAY AMBER MARKER) (40' C-C) |
| 5 | THERMOPLASTIC PAVEMENT MARKING - LINE 24" (WHITE STOP LINE) | 11 | RAISED REFLECTIVE PAVEMENT MARKERS (ONE-WAY CRYSTAL MARKER) (40' C-C) |
| 6 | THERMOPLASTIC PAVEMENT MARKING - LINE 8" (WHITE SOLID LINE) | | |

HOT-MIX ASPHALT SURFACE REMOVAL - BUTT JOINT
 TEMPORARY RAMP

LEGEND:


- | | | | |
|---|---|----|--|
| 1 | THERMOPLASTIC PAVEMENT MARKING - LINE 4" (DOUBLE YELLOW SOLID LINE 11" C-C) | 7 | THERMOPLASTIC PAVEMENT MARKING - LINE 4" (WHITE LANE LINE - 10' DASH, 30' SKIP) WITH RAISED REFLECTIVE PAVEMENT MARKERS (2 ONE-WAY CRYSTAL MARKER) |
| 2 | THERMOPLASTIC PAVEMENT MARKING - LINE 6" (WHITE LANE LINE - 2' DASH, 6' SKIP) | 8 | THERMOPLASTIC PAVEMENT MARKING - LETTERS & SYMBOLS (TYP.) |
| 3 | THERMOPLASTIC PAVEMENT MARKING - LINE 6" (WHITE SOLID LINE) | 9 | RAISED REFLECTIVE PAVEMENT MARKERS (ONE-WAY AMBER MARKER) (40' C-C) |
| 4 | THERMOPLASTIC PAVEMENT MARKING - LINE 12" (YELLOW DIAGONAL LINE) | 10 | RAISED REFLECTIVE PAVEMENT MARKERS (TWO-WAY AMBER MARKER) (40' C-C) |
| 5 | THERMOPLASTIC PAVEMENT MARKING - LINE 24" (WHITE STOP LINE) | 11 | RAISED REFLECTIVE PAVEMENT MARKERS (ONE-WAY CRYSTAL MARKER) (40' C-C) |
| 6 | THERMOPLASTIC PAVEMENT MARKING - LINE 8" (WHITE SOLID LINE) | | |



MATCHLINE STA. 215+00

END OMISSION
 STA. 224+67.00

FILE NAME = n:\proj\3368\3368.dgn

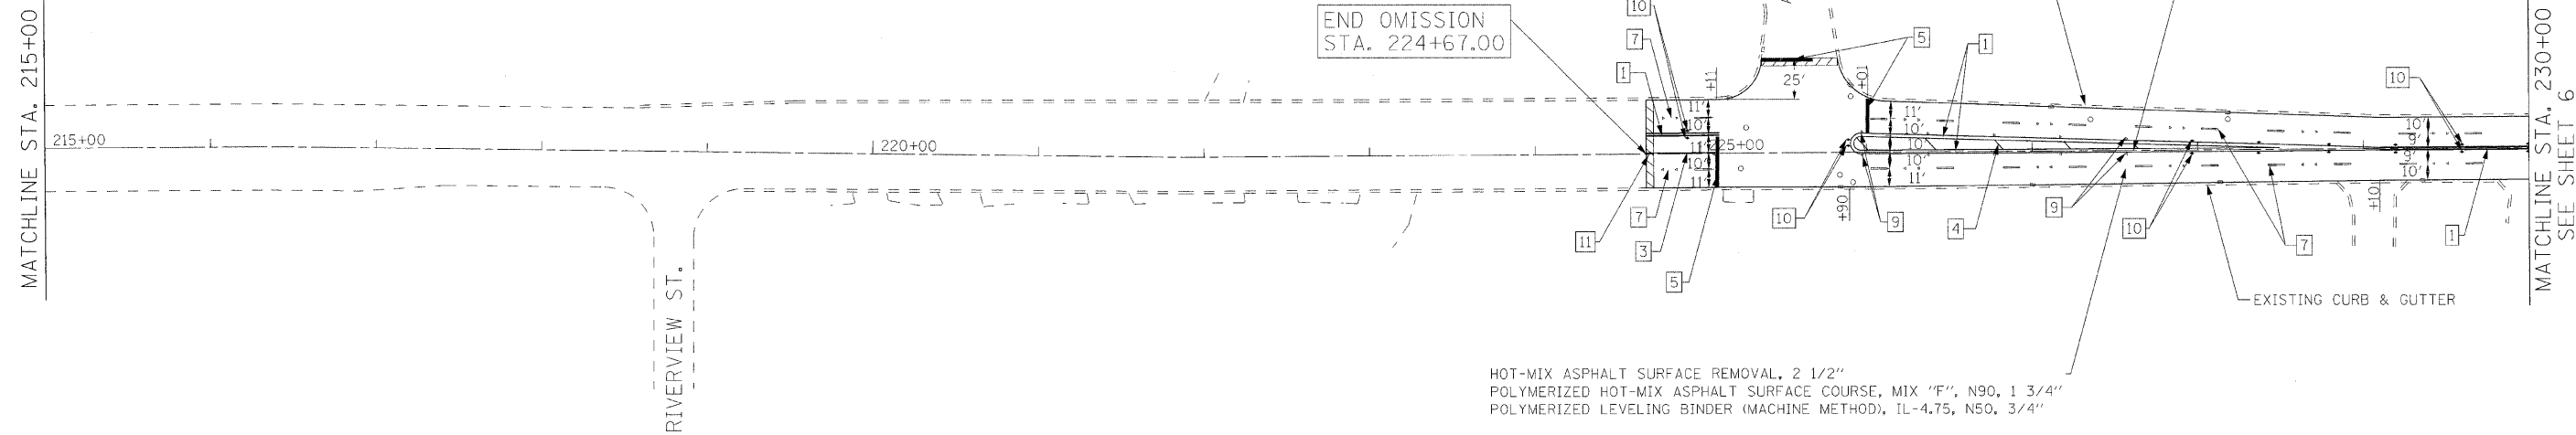

HOT-MIX ASPHALT SURFACE REMOVAL - BUTT JOINT
 TEMPORARY RAMP

Ciorba Group, Inc.
 CONSULTING ENGINEERS
 5507 North Cumberland Avenue, Suite 402
 Chicago, Illinois 60656
 Tel. 773.775.4006 Fax 773.775.4014

USER NAME = mready	DESIGNED MWR	REVISED -
PLOT SCALE = 50.0000' / 1"	DRAWN MWR	REVISED -
PLOT DATE = 3/30/2009	CHECKED WBL	REVISED -
DATE 3/31/2009	DATE 3/31/2009	REVISED -

STATE OF ILLINOIS
 DEPARTMENT OF TRANSPORTATION

IL 31 / IL 56
 INTERSTATE 88 TO IL 56 (STATE STREET)
 PROPOSED ROADWAY AND PAVEMENT MARKING PLAN
 SCALE: 1" = 50' SHEET NO. 5 OF 21 SHEETS STA. 200+00 TO STA. 230+00

F.A.P. RTE. 365	SECTION A-R-RS-4	COUNTY KANE	TOTAL SHEETS 21	SHEET NO. 5
CONTRACT NO. 60F33			FED. ROAD DIST. NO. 1 ILLINOIS FED. AID PROJECT	