


NOTE:
 THIS PLAN IS FOR THE PURPOSE OF REPLACING THE DETECTOR LOOPS ONLY. ALL OTHER INFORMATION SHOWN IS NOT RELATED AND WILL BE DISREGARDED.

TRAFFIC SIGNAL LEGEND

- | | EXISTING | PROPOSED |
|--------------------------------------|----------|----------|
| CONTROLLER | | |
| SERVICE INSTALLATION | | |
| SIGNAL HEAD | | |
| SIGNAL HEAD WITH BACKPLATE | | |
| SIGNAL HEAD, PEDESTRIAN | | |
| SIGNAL POST | | |
| MAST ARM ASSEMBLY AND POLE, STEEL | | |
| MAST ARM ASSEMBLY AND POLE, ALUMINUM | | |
| HANDHOLE | | |
| HEAVY DUTY HANDHOLE | | |
| DOUBLE HANDHOLE | | |
| G.S. CONDUIT IN TRENCH OR PUSHED | | |
| PEDESTRIAN PUSH-BUTTON DETECTOR | | |
| DETECTOR LOOP | | |
| EMERGENCY VEHICLE SYSTEM DETECTOR | | |
| CONFIRMATION BEACON | | |
| PROPOSED CABLE IN EXISTING CONDUIT | | |

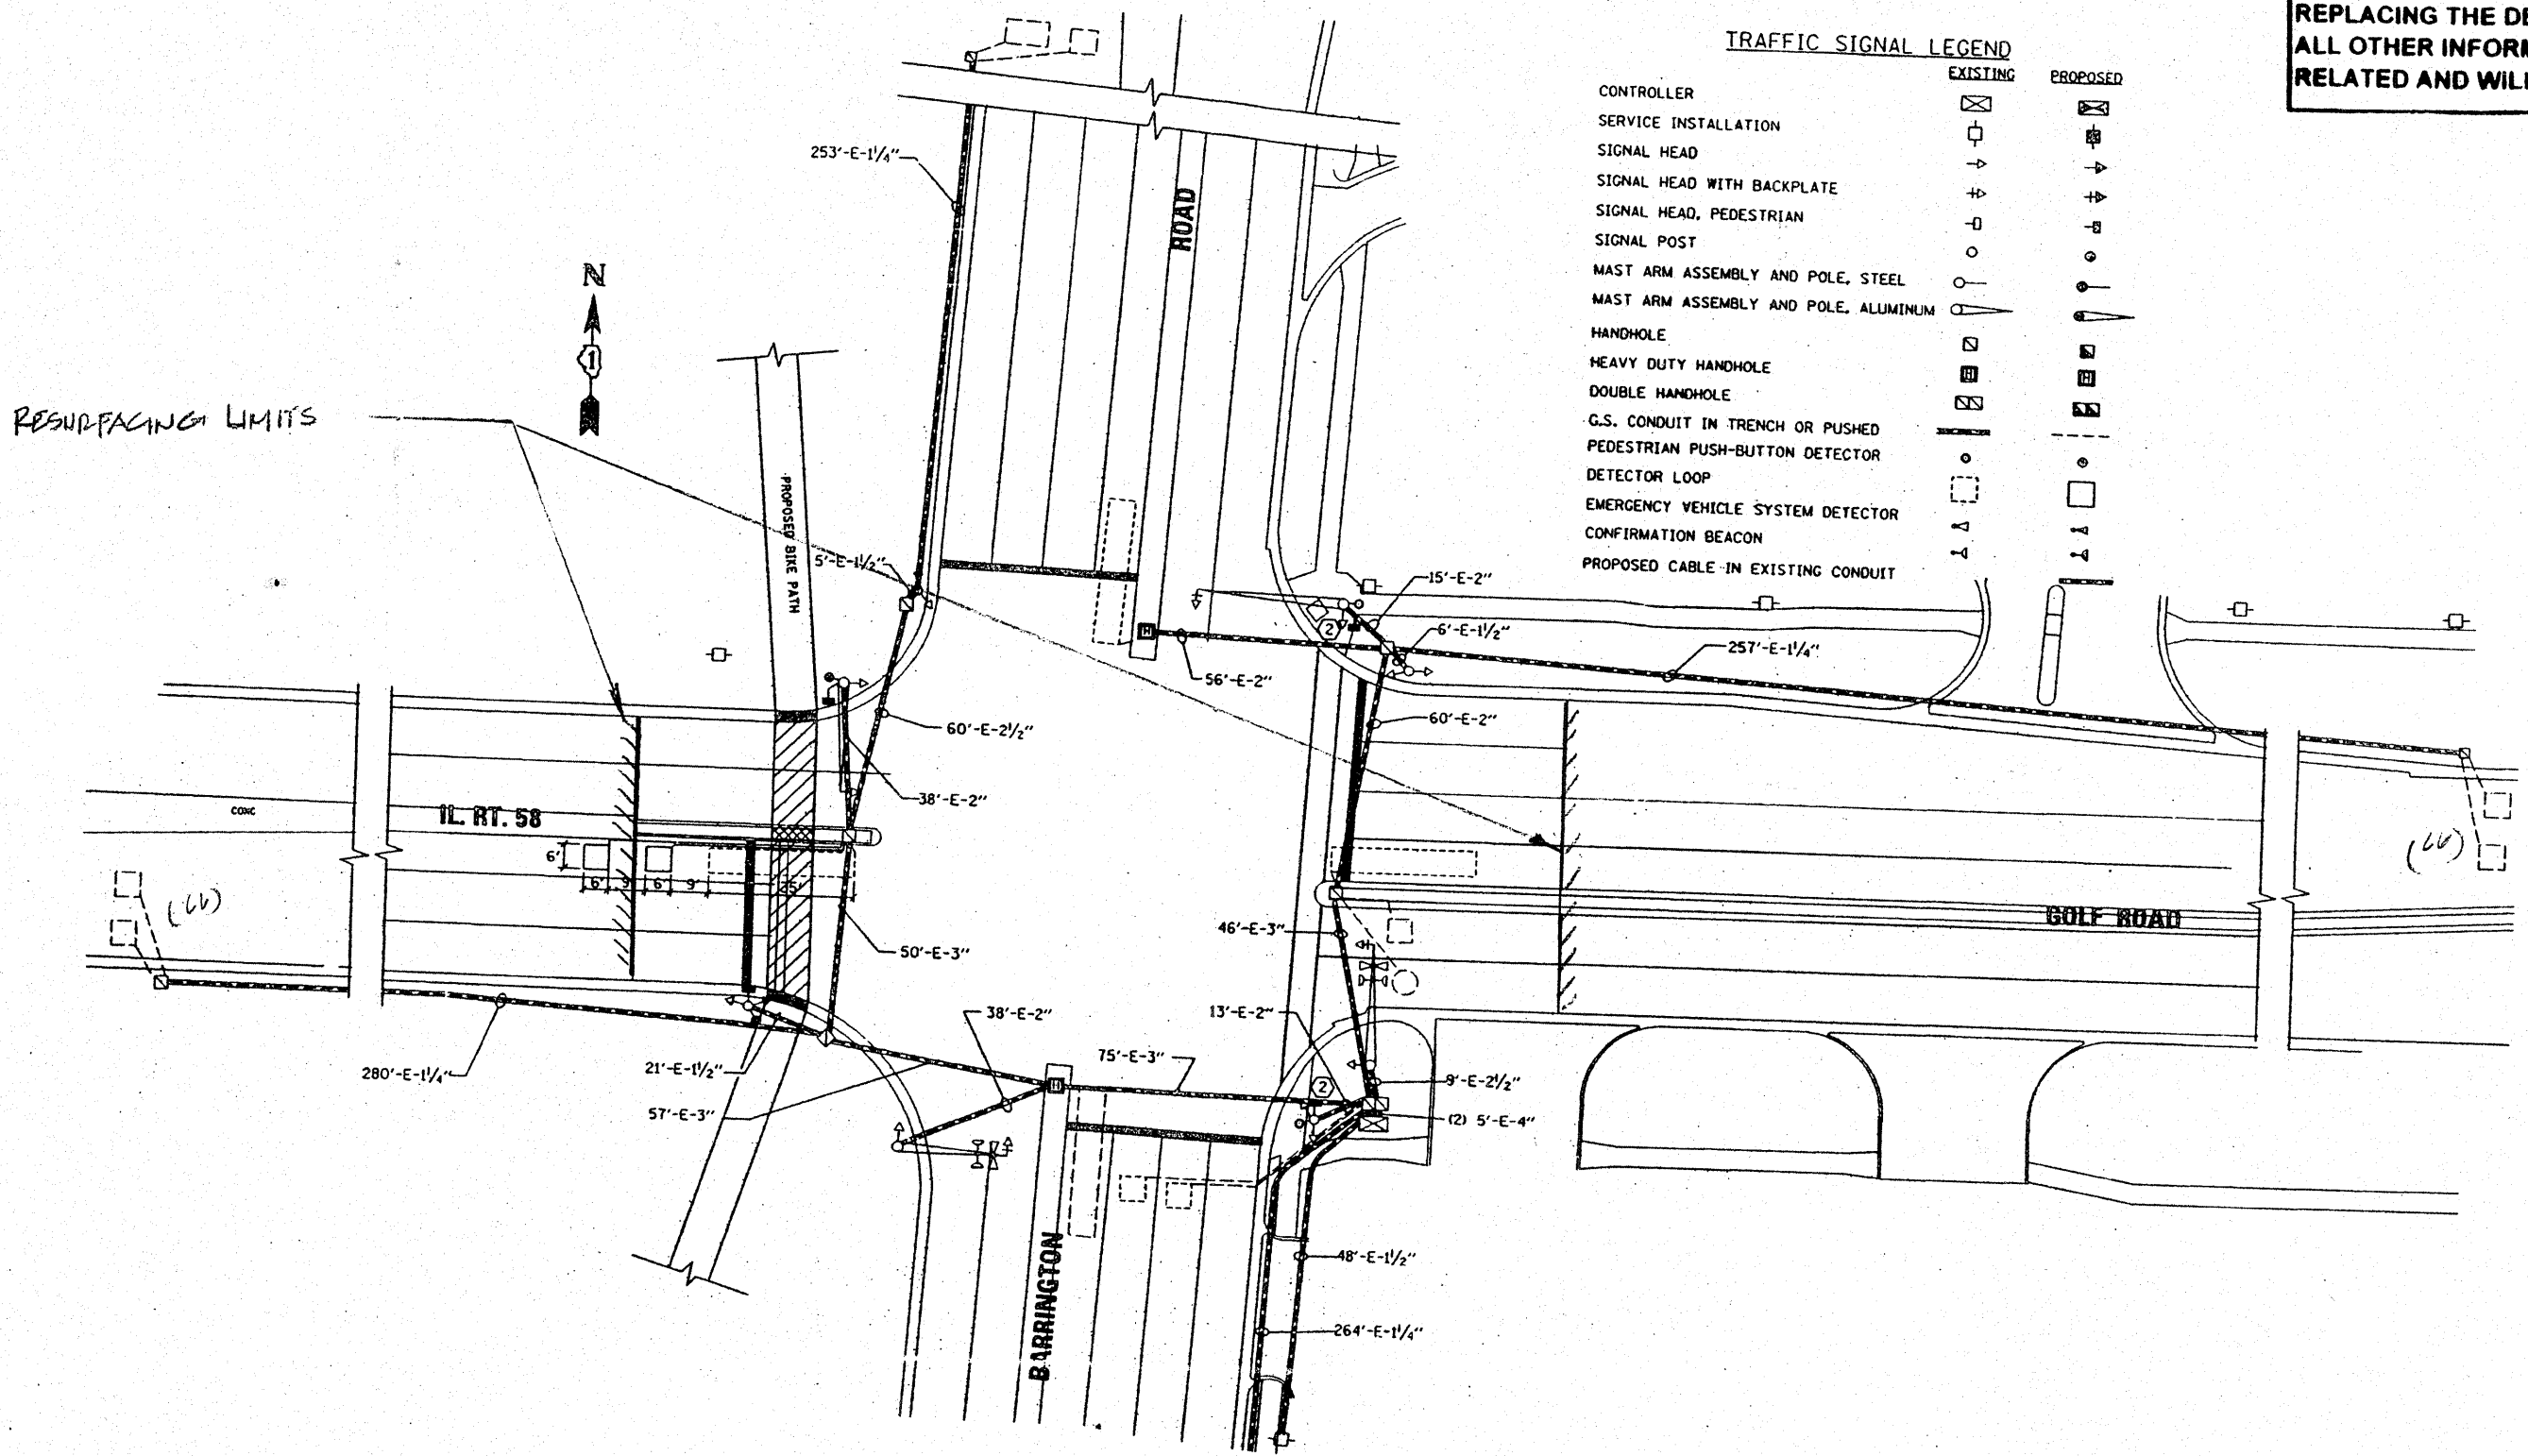

REPLACE ALL DETECTOR LOOPS AS SHOWN
 (WITHIN THE RESURFACING LIMITS)

CODE NO.	QUANTITY	UNIT	ITEM
80000600	132	Foot	Detector Loop Replacement

FILE NAME =	USER NAME = kenthophixkeybc	DESIGNED -	REVISED -
c:\projects\tr\office\1070022\11680\forestry.dgn		DRAWN -	REVISED -
PLOT SCALE = 48.0000' / IN.		CHECKED -	REVISED -
PLOT DATE = 10/5/2007		DATE	REVISED -

STATE OF ILLINOIS
 DEPARTMENT OF TRANSPORTATION

ILL. RTE. 58 (GOLF RD.) @ BARRINGTON ROAD	SECTION	COUNTY	TOTAL SHEETS	SHEET NO.
	591 RS-2	LOOK	26	13
			CONTRACT NO.	