


**NOTE:**  
 THIS PLAN IS FOR THE PURPOSE OF  
 REPLACING THE DETECTOR LOOPS ONLY.  
 ALL OTHER INFORMATION SHOWN IS NOT  
 RELATED AND WILL BE DISREGARDED.

TOTAL	UNIT	EXISTING EQUIPMENT AT EVANSTON-ELGIN ROAD AND BARTLETT ROAD	DESCRIPTION
1	Each	Full Actuated Controller 8-Phase Volume Density For 4 Phases, Digital Timing, In Type IV Cabinet	
4	Each	Signal Head, Aluminum, 1-Face, 3-Section, Brkt. Mtd.	
4	Each	Signal Head, Aluminum, 1-Face, 3-Section, M. A. Mtd.	
4	Each	Signal Head, Aluminum, 2-Face, 1-Face, 3-Section and 1-Face, 5-Section, Brkt. Mtd.	
4	Each	Traffic Signal Bracket	
4	Each	Traffic Signal Post 10 Ft.	
4	Each	Aluminum Mast Arm Assembly and Pole, 25 Ft.	
4	Each	Magnetic Detector	
4	Each	Magnetic Detector Amplifier	
1	Each	Service Installation, Special	
8	Each	Handhole Frame and Cover	
1	Each	Double Handhole Frame and Cover	
4	Each	Induction Loop Detector Amplifier, Digital Design	

ALL ITEMS TO BE REUSED EXCEPT HANDHOLE FRAMES AND COVERS WHICH ARE TO BE REMOVED AND DELIVERED AS DIRECTED BY ENGINEER

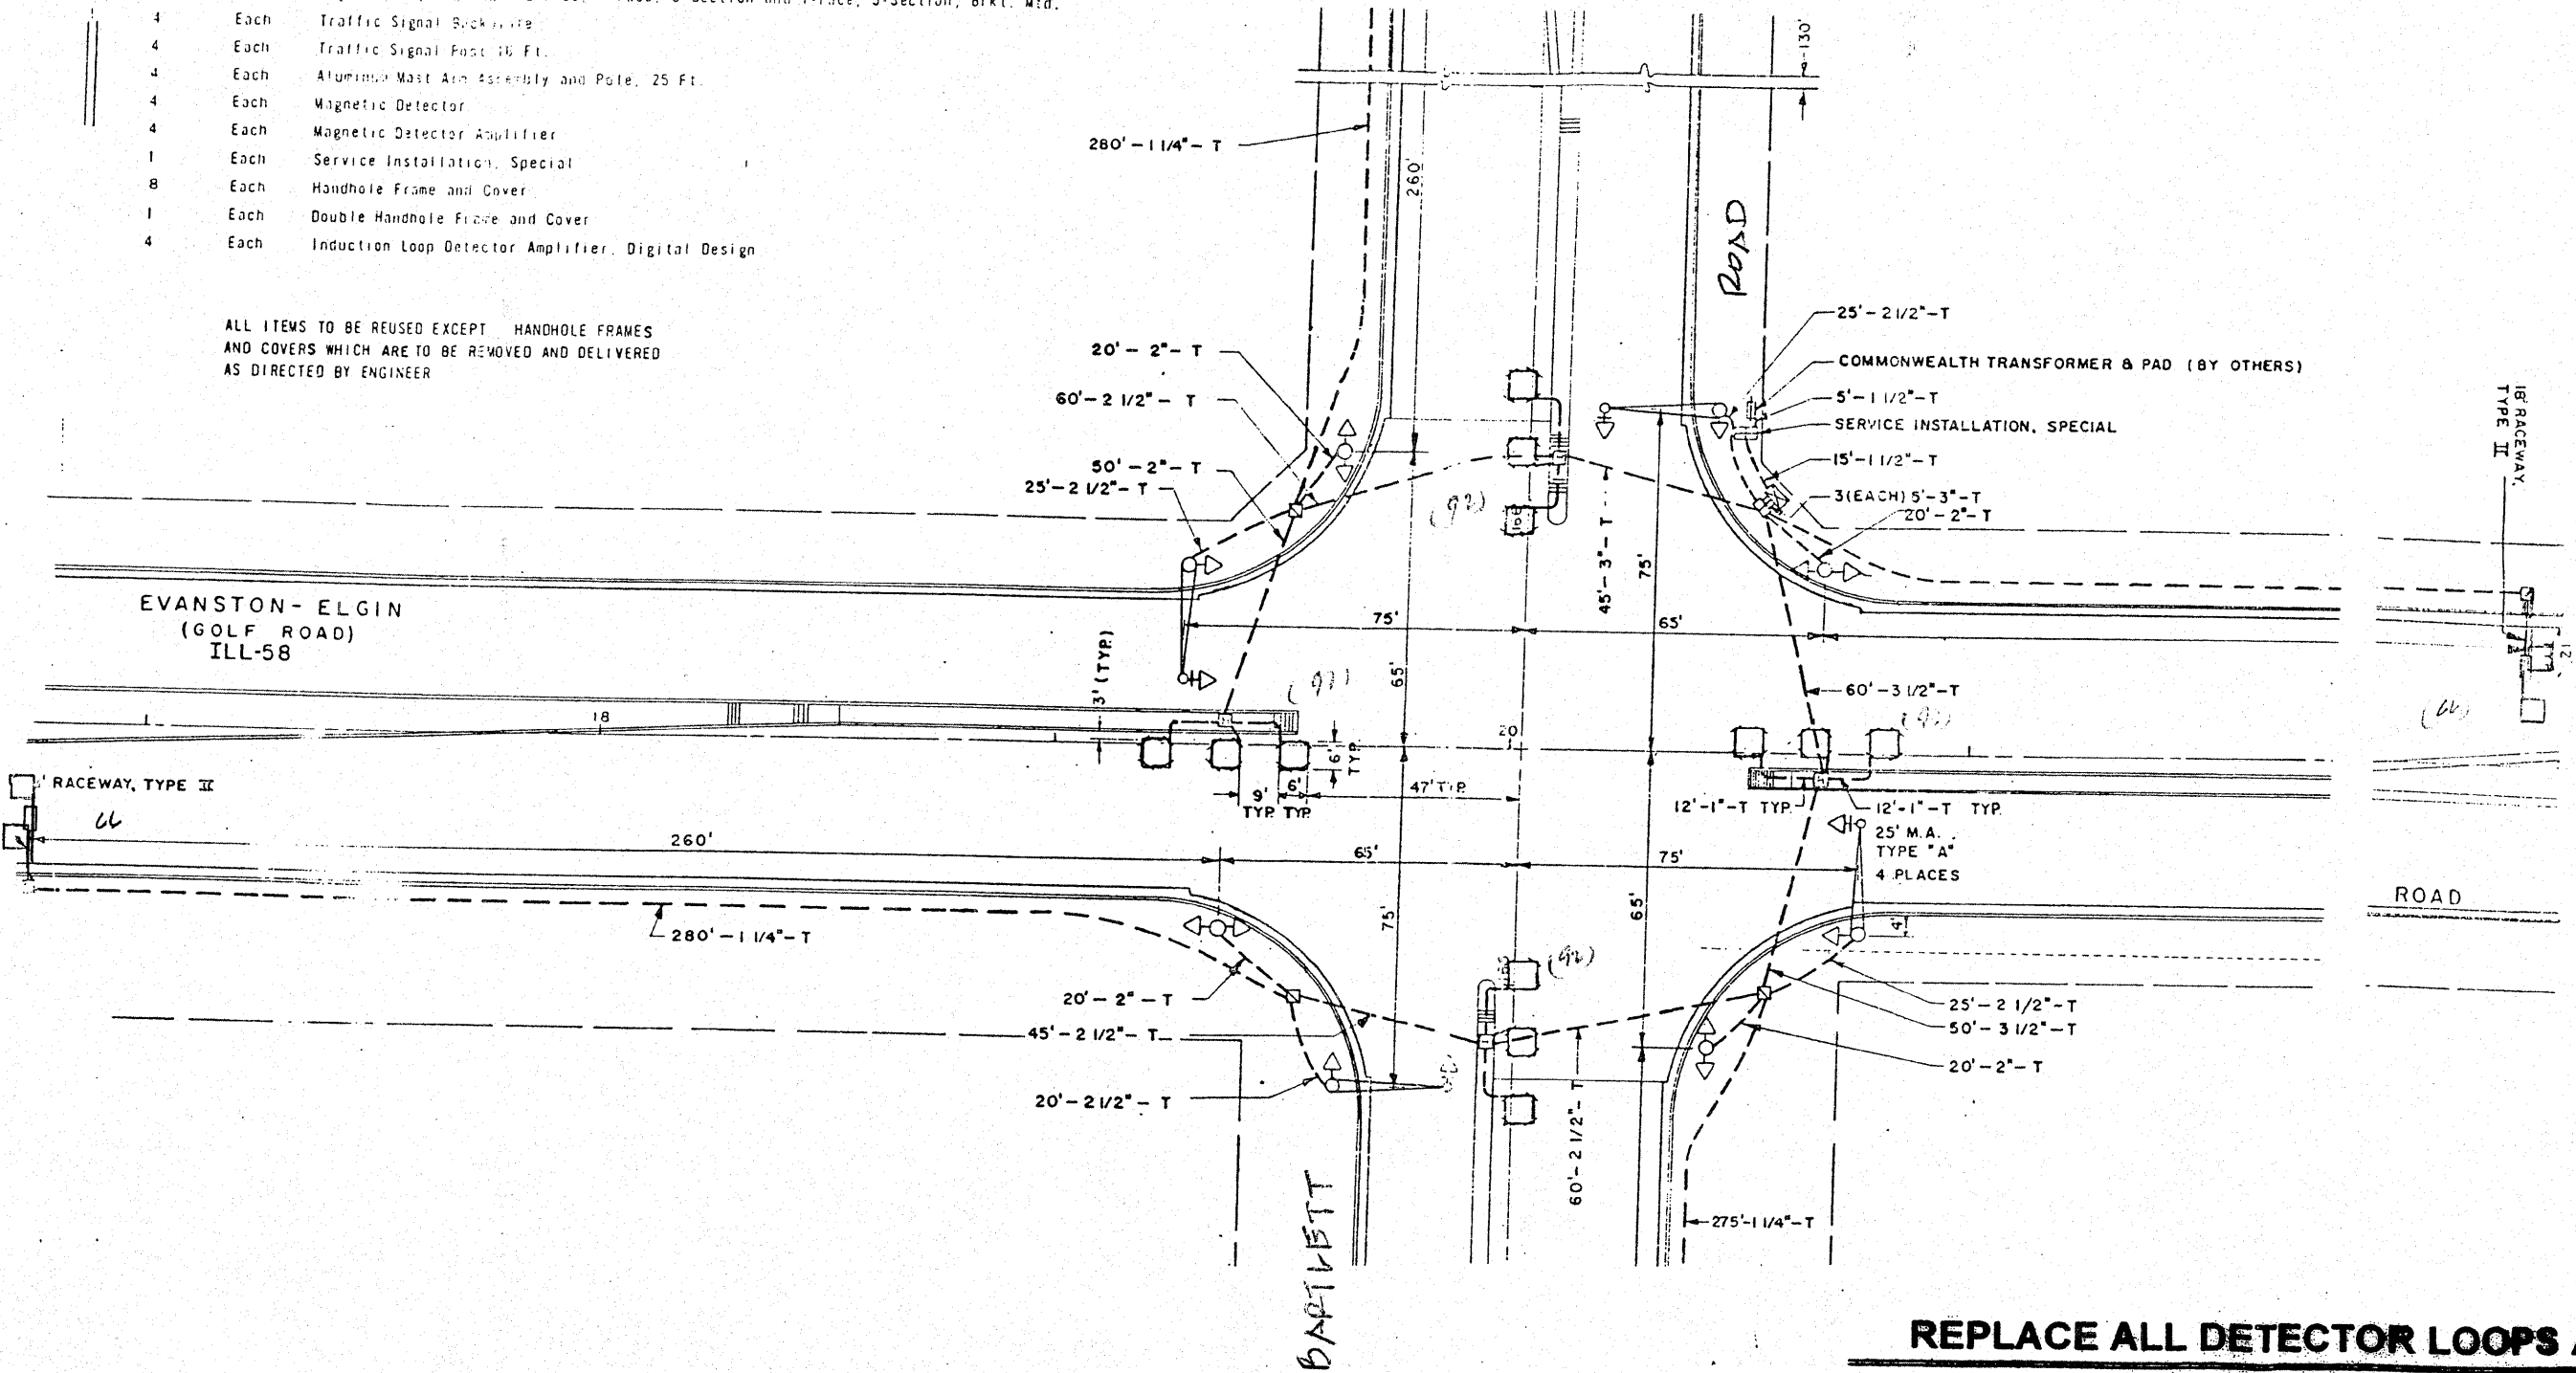

**REPLACE ALL DETECTOR LOOPS AS SHOWN**  
 (WITHIN THE RESURFACING LIMITS)

CODE NO.	QUANTITY	UNIT	ITEM
80000600	500	Foot	Detector Loop Replacement

FILE NAME =	USER NAME = kentphx0ybc	DESIGNED -	REVISED -
en:\projects\tr\off\1078022\11589\forest.dgn		DRAWN -	REVISED -
		CHECKED -	REVISED -
		DATE -	REVISED -

STATE OF ILLINOIS  
 DEPARTMENT OF TRANSPORTATION

ILL. RTE. 58 (GOLF RD.) @ BARTLETT ROAD

F.A.P. / R.T.E.	SECTION	COUNTY	TOTAL SHEETS	SHEET NO.
559	581 RS-2	COOK	26	14
CONTRACT NO.				

SCALE: SHEET NO. OF SHEETS STA. TO STA. FED. ROAD DIST. NO. ILLINOIS FED. AID PROJECT