


SECTION	COUNTY	TOTAL SHEETS	SHEET NO.
352 113 R(2&4) R3	LAKE	12	24
STA		TO STA	
PER. ROAD DIST. NO. 7		ILLINOIS	
		PER. AND PROJECT	

CONTRACT NO. 60F43

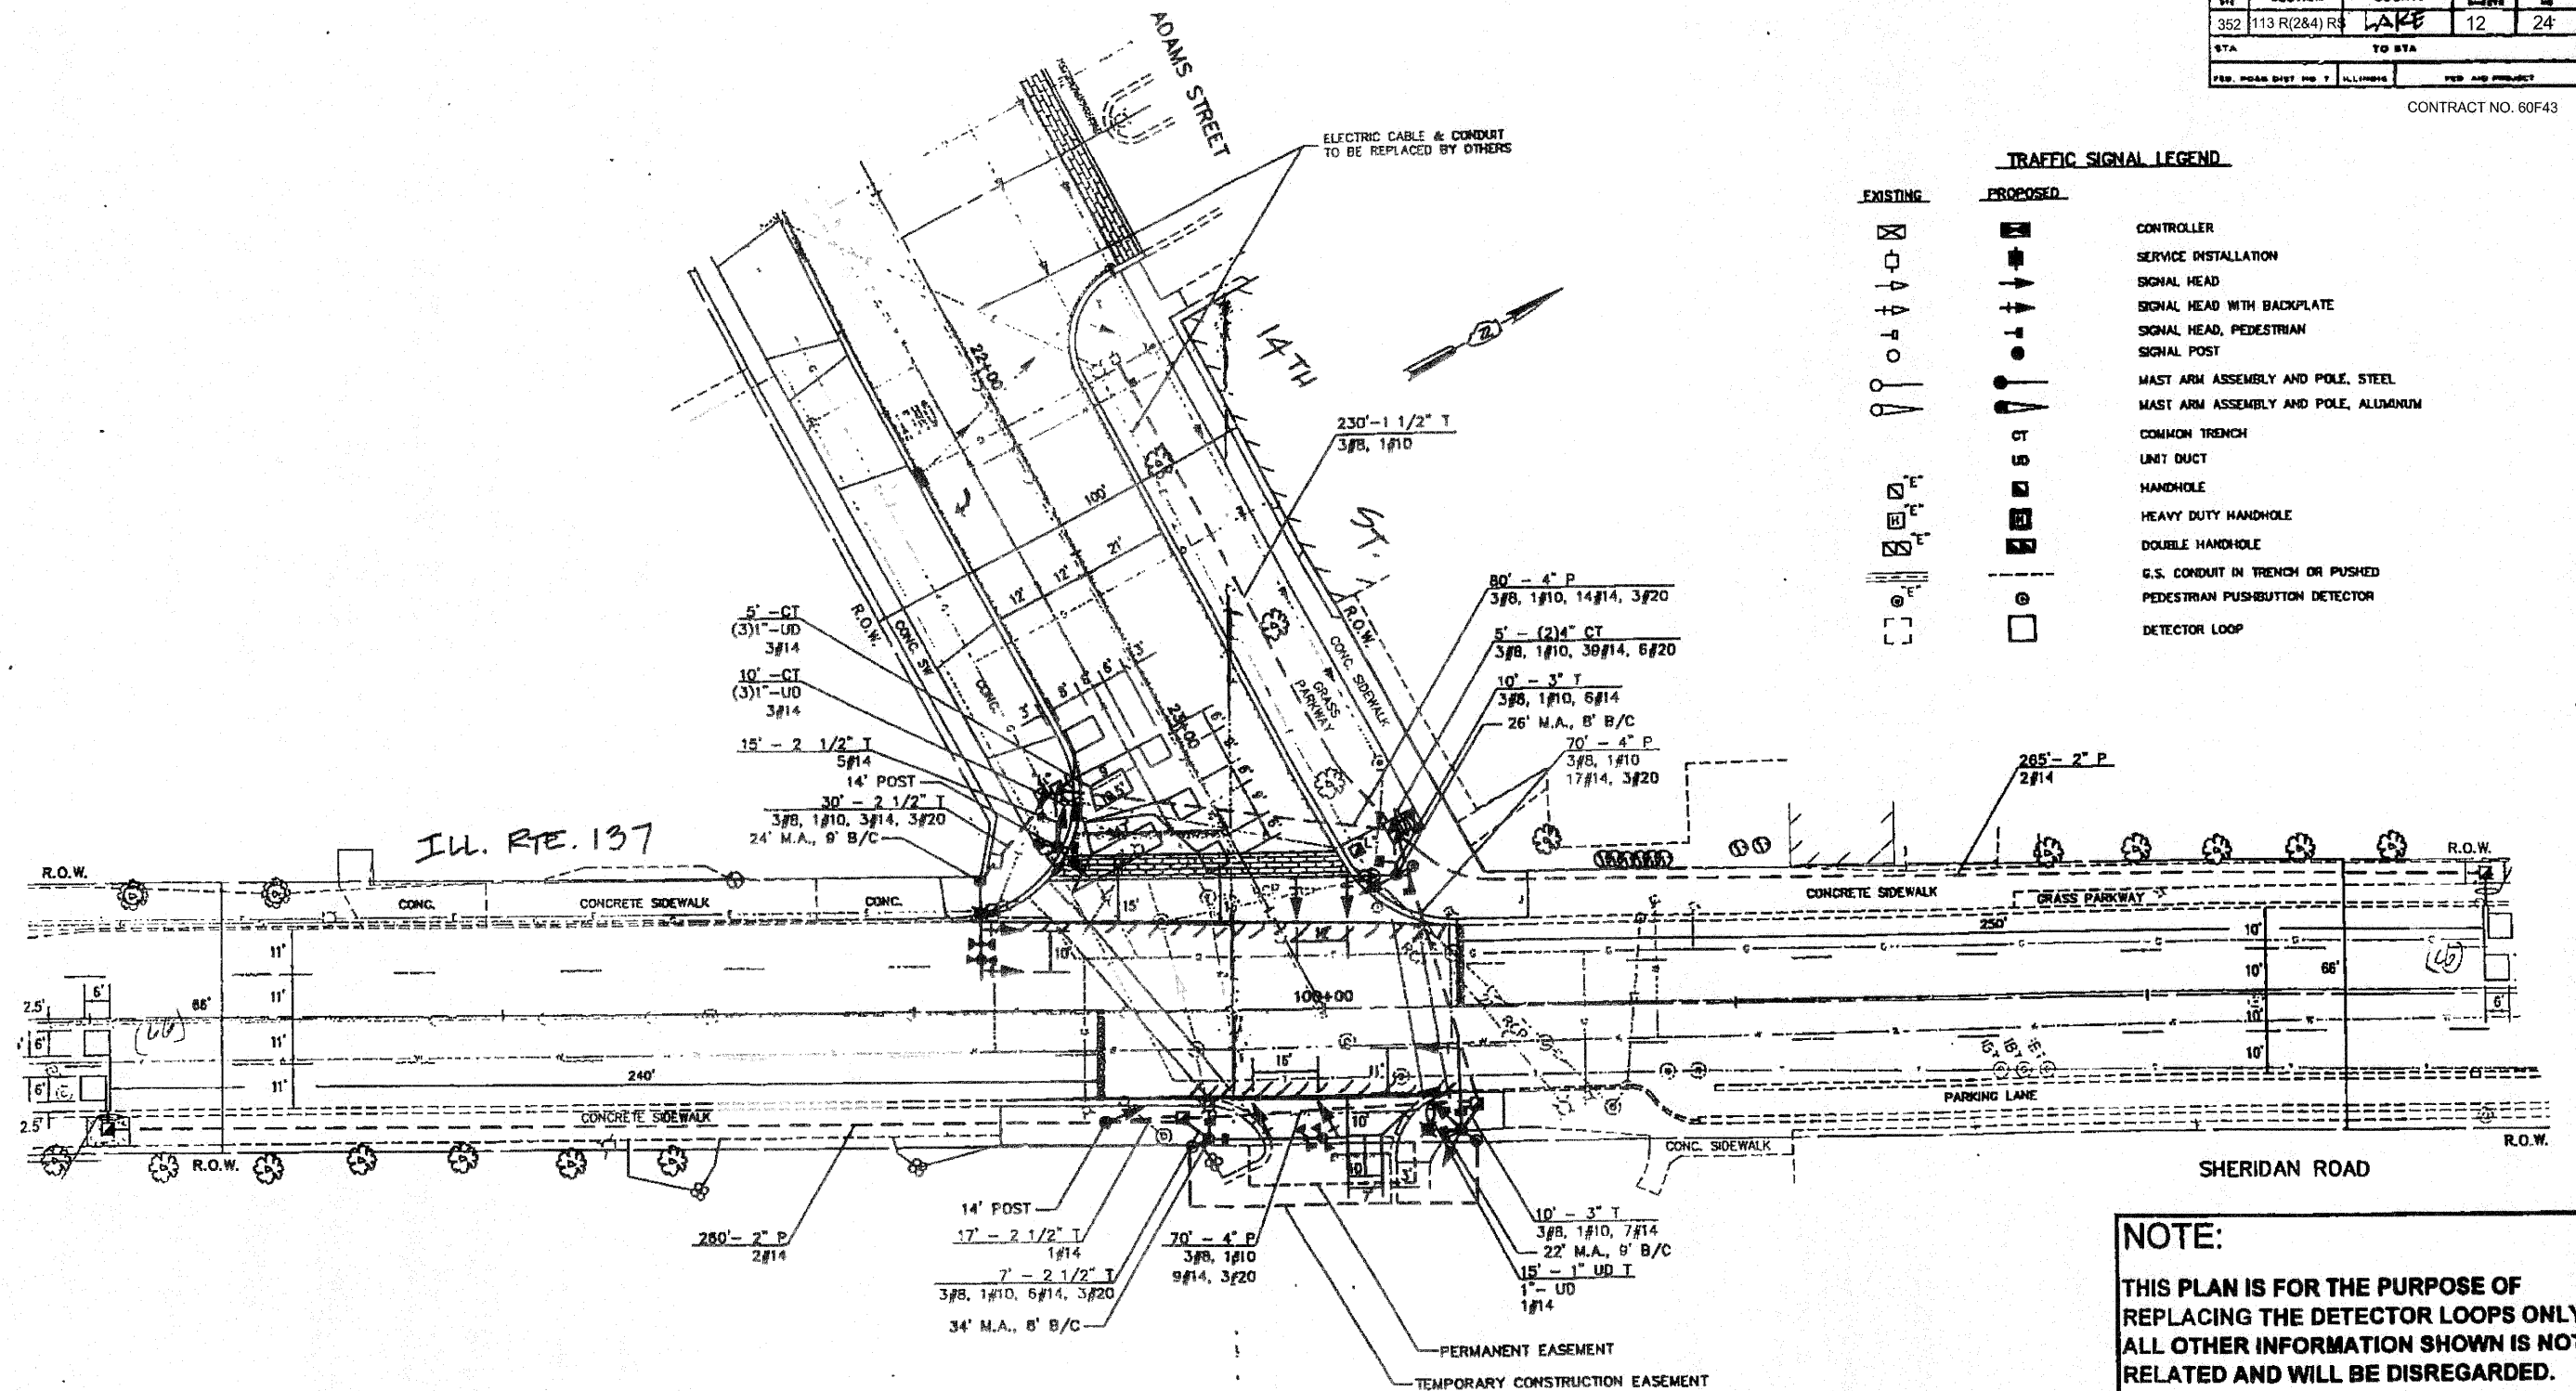

REPLACE ALL DETECTOR LOOPS AS SHOWN

(WITHIN THE RESURFACING LIMITS)

CODE NO.	QUANTITY	UNIT	ITEM
86600600	132	Foot	Detector Loop Replacement

REVISIONS	
NAME	DATE

NOTE:
THIS PLAN IS FOR THE PURPOSE OF REPLACING THE DETECTOR LOOPS ONLY. ALL OTHER INFORMATION SHOWN IS NOT RELATED AND WILL BE DISREGARDED.

ILLINOIS DEPARTMENT OF TRANSPORTATION
DETECTOR LOOP REPLACEMENT
ILL. RTE. 137 (SHERIDAN) @ 14TH ST.
SCALE: NONE
DATE: Nov. 2008
DRAWN BY: JFE
DESIGNED BY: JFE
CHECKED BY: DAD