


TRAFFIC SIGNAL LEGEND

| | PROPOSED | EXISTING |
|-----------------------------------|----------|----------|
| CONTROLLER | | |
| SERVICE INSTALLATION | | |
| SIGNAL HEAD | | |
| SIGNAL HEAD WITH BACKPLATE | | |
| SIGNAL HEAD, PEDESTRIAN | | |
| SIGNAL POST | | |
| MAST ARM ASSEMBLY AND POLE, STEEL | | |
| CONCRETE HANDHOLE | | |
| HEAVY DUTY HANDHOLE | | |
| DOUBLE HANDHOLE | | |
| G. S. CONDUIT IN TRENCH OR PUSHED | | |
| PEDESTRIAN PUSH-BUTTON DETECTOR | | |
| LOOP DETECTOR | | |
| CAST IRON JUNCTION BOX | | |
| COMMON TRENCH | | |
| UNIT DUCT | | |
| EMERGENCY VEHICLE SYSTEM DETECTOR | | |
| CONFIRMATION BEACON | | |
| SIGNAL HEAD OPTICALLY PROGRAMMED | | |
| MICROWAVE VEHICLE SENSOR | | |
| TELEPHONE CONNECTION | | |

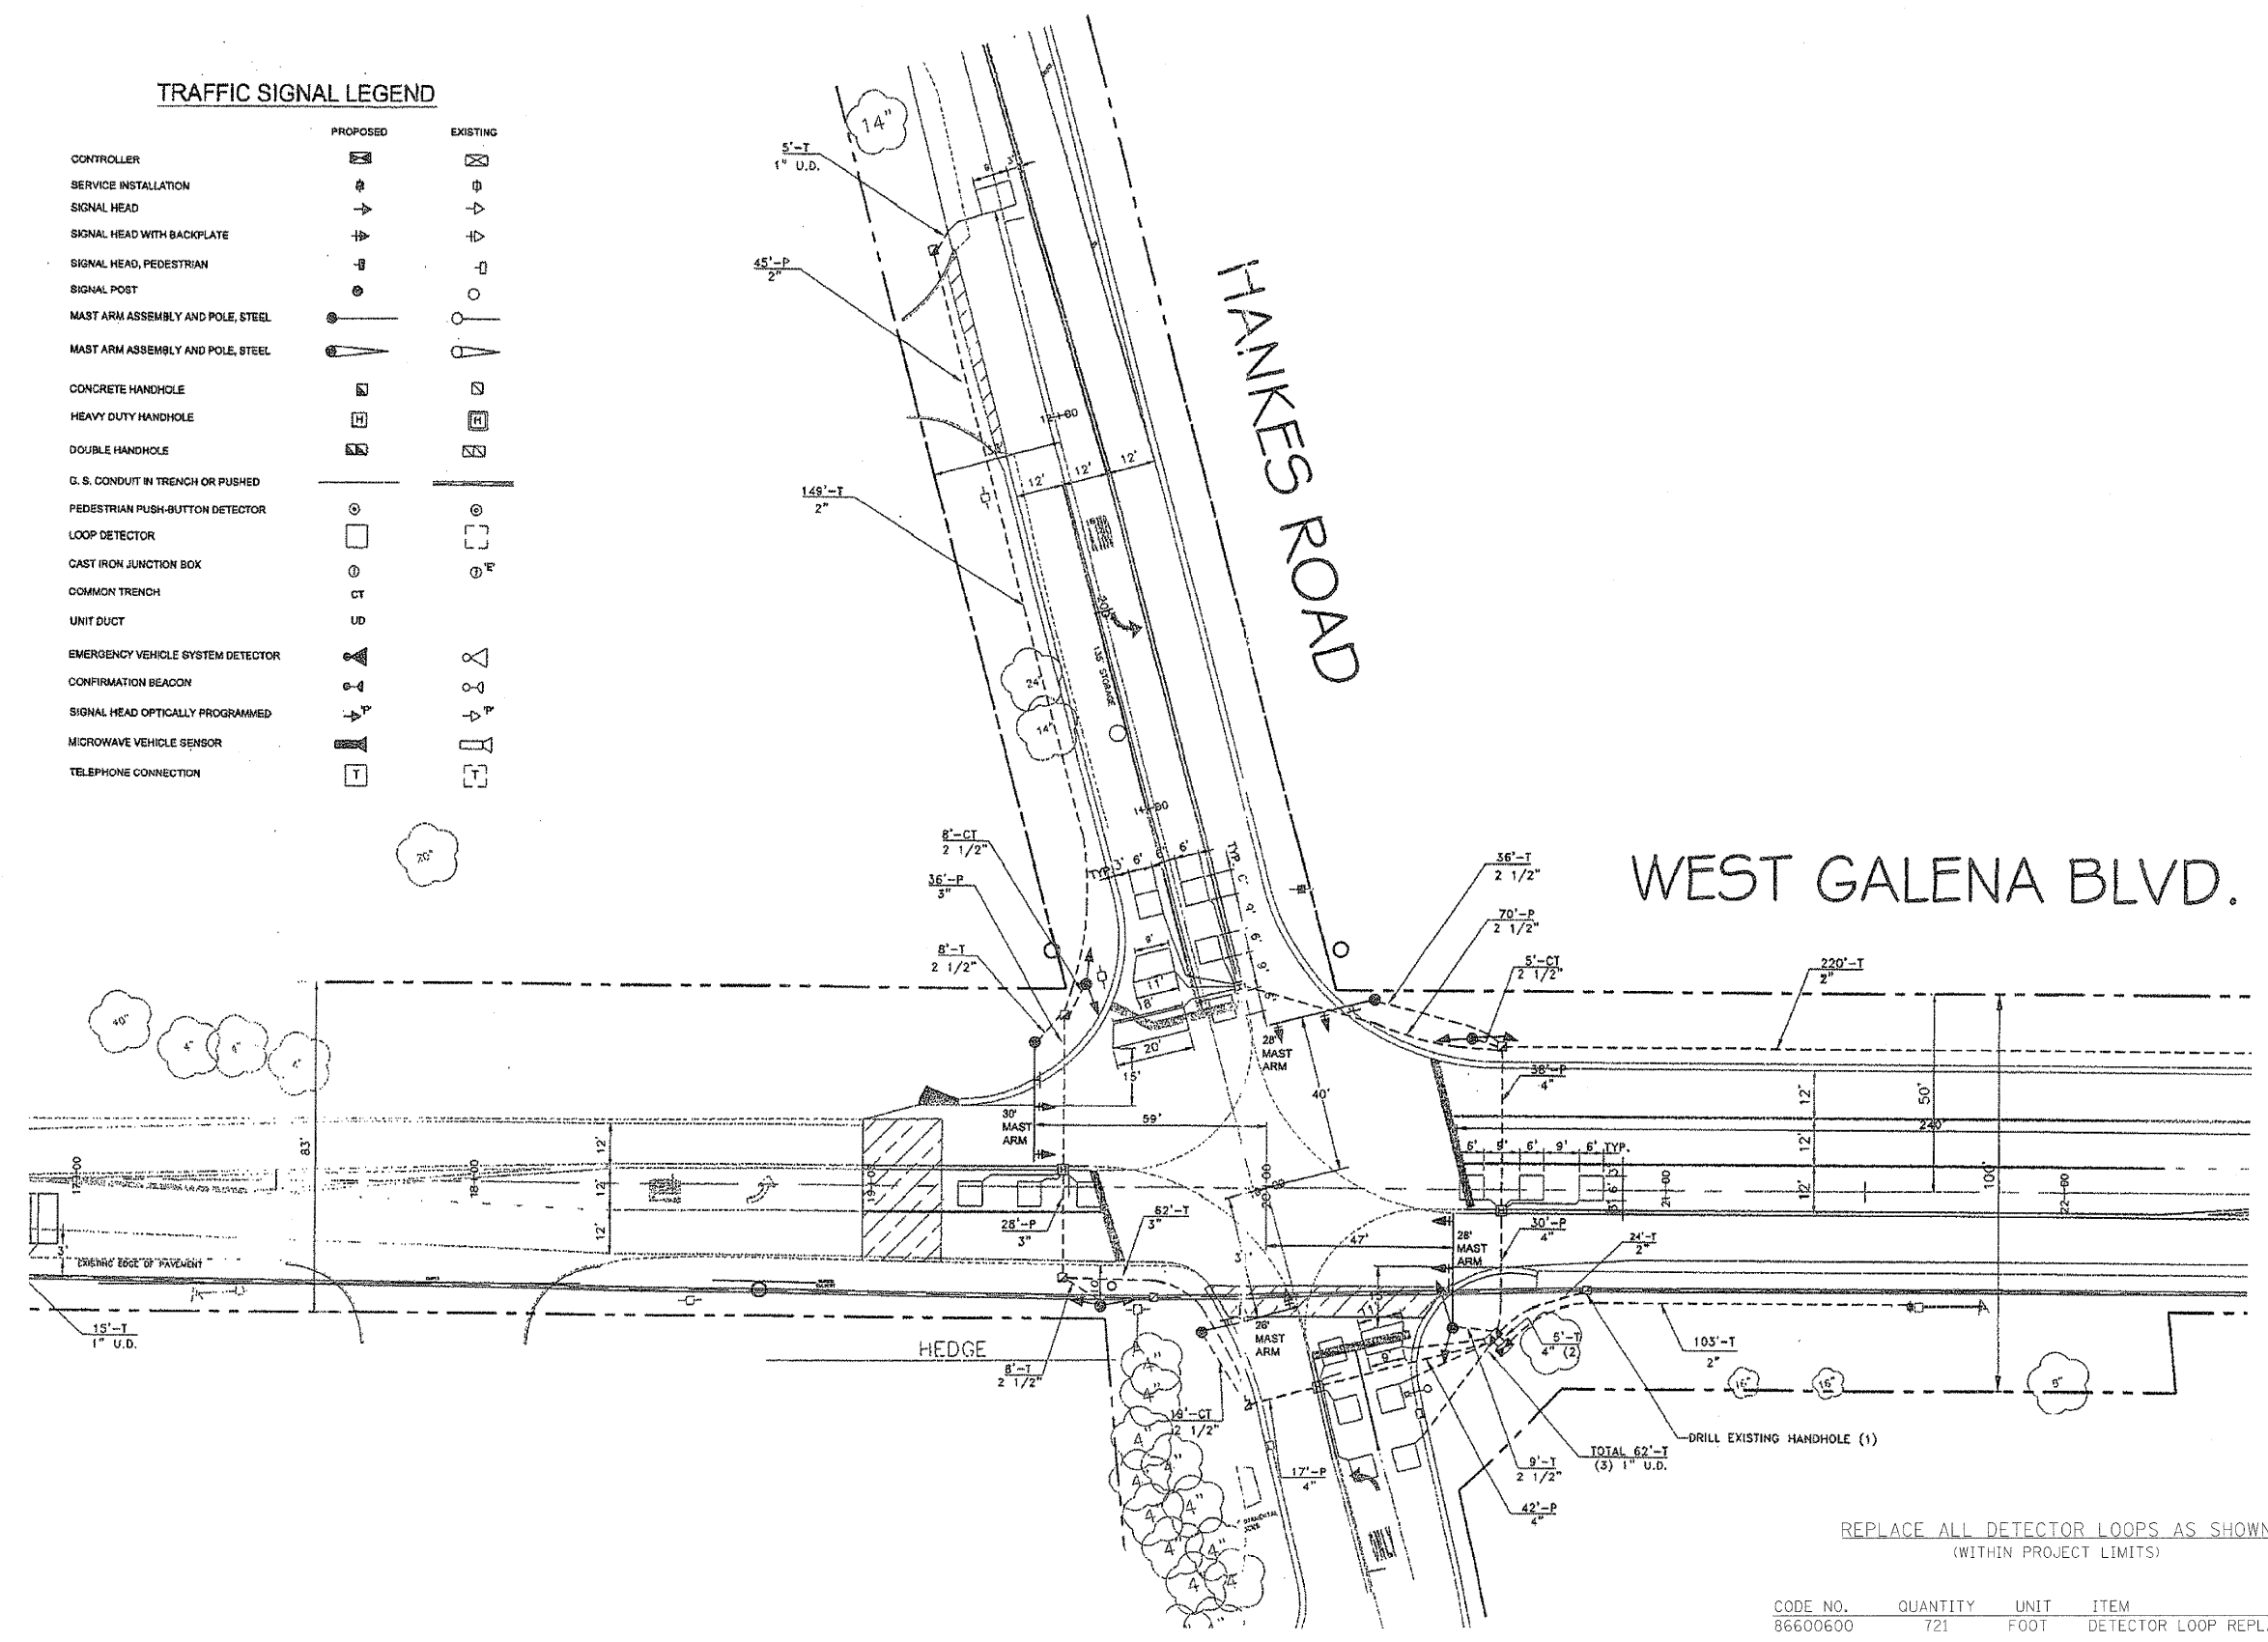

REPLACE ALL DETECTOR LOOPS AS SHOWN
(WITHIN PROJECT LIMITS)

| CODE NO. | QUANTITY | UNIT | ITEM |
|----------|----------|------|---------------------------|
| 86600600 | 721 | FOOT | DETECTOR LOOP REPLACEMENT |

FILE NAME = N:\PROJ\3366\3366.D\0\Design\Signal\3366_1P-Loopa82.dgn

Ciorba Group, Inc.
CONSULTING ENGINEERS
5507 North Cumberland Avenue, Suite 402
Chicago, Illinois 60656
Tel. 773.775.4009 Fax 773.775.4014

| | | |
|------------------|--------------|-----------|
| USER NAME = a2au | DESIGNED MWR | REVISED - |
| DRAWN MWR | CHECKED WBL | REVISED - |
| DATE 4/2/09 | | |

**STATE OF ILLINOIS
DEPARTMENT OF TRANSPORTATION**

**GALENA BOULEVARD
IL 56 (BUTTERFIELD ROAD) TO CANTERBURY ROAD
DETECTOR LOOP REPLACEMENT PLAN**

SCALE: N.T.S. SHEET NO. 11 OF 22 SHEETS STA. TO STA.

| F.A.U. RTE. | SECTION | COUNTY | TOTAL SHEETS | SHEET NO. |
|---|---------|--------|--------------|--------------------|
| 1521 | W-RS-4 | KANE | 22 | 11 |
| FED. ROAD DIST. NO. 1 ILLINOIS FED. AID PROJECT | | | | CONTRACT NO. 60F45 |