



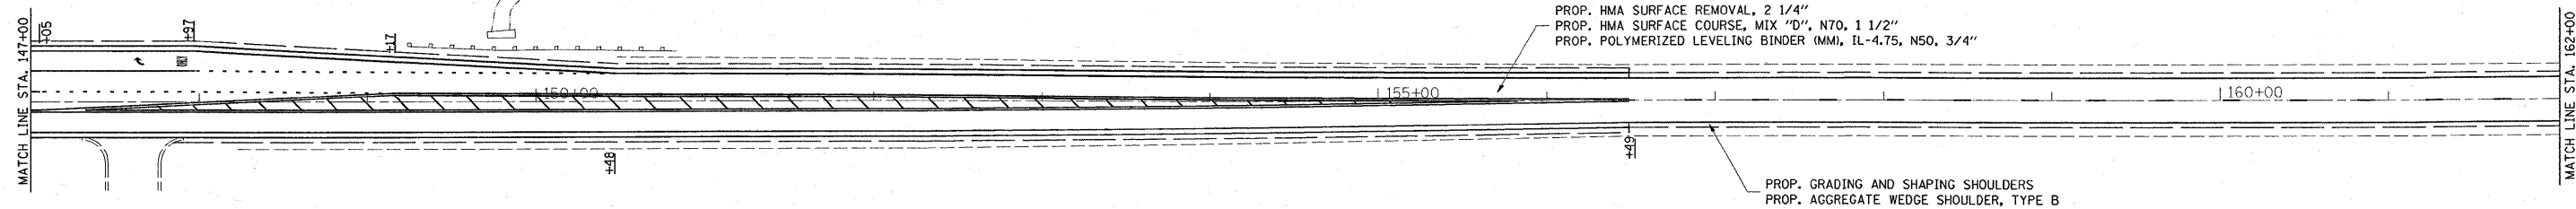

NEW AVE.

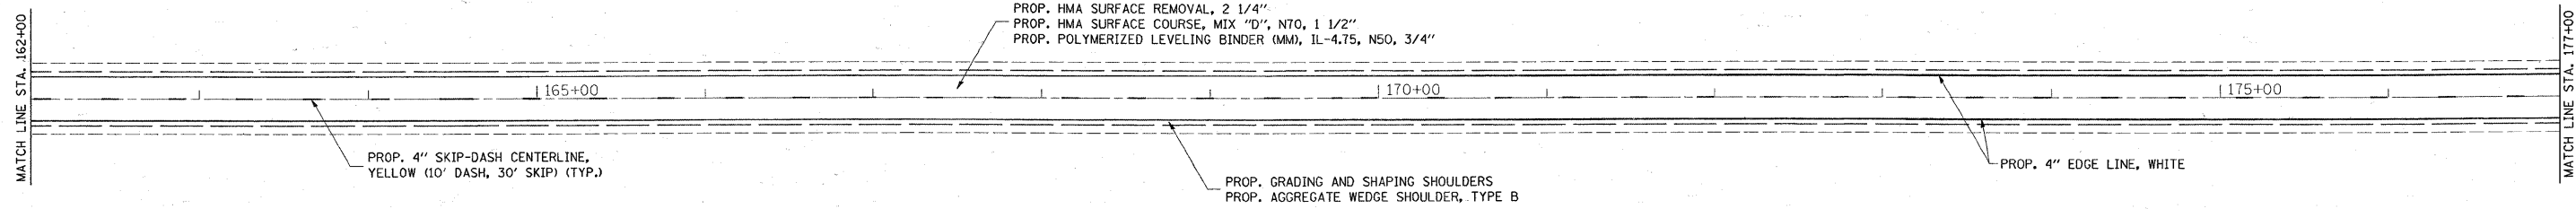

NEW AVE.



FILE NAME =	USER NAME = smithkl	DESIGNED -	REVISED -
es:\pwr\work\PWID01\SMITHKL\d0127557\dl07	009-shit-plan.dgn	DRAWN -	REVISED -
	PLOT SCALE = 50.0000' / IN.	CHECKED -	REVISED -
	PLOT DATE = 4/3/2009	DATE -	REVISED -

**STATE OF ILLINOIS
DEPARTMENT OF TRANSPORTATION**

**NEW AVE. (ARCHER AVE. TO LOCKPORT ST.)
ROADWAY AND PAVEMENT MARKING PLAN**

F.A. RTE.	SECTION	COUNTY	TOTAL SHEETS	SHEET NO.
0361	95(1&2) RS-1	COOK & WILL	29	10
CONTRACT NO. 60F47			ILLINOIS FED. AID PROJECT	

SCALE: SHEET NO. OF SHEETS STA. TO STA.