
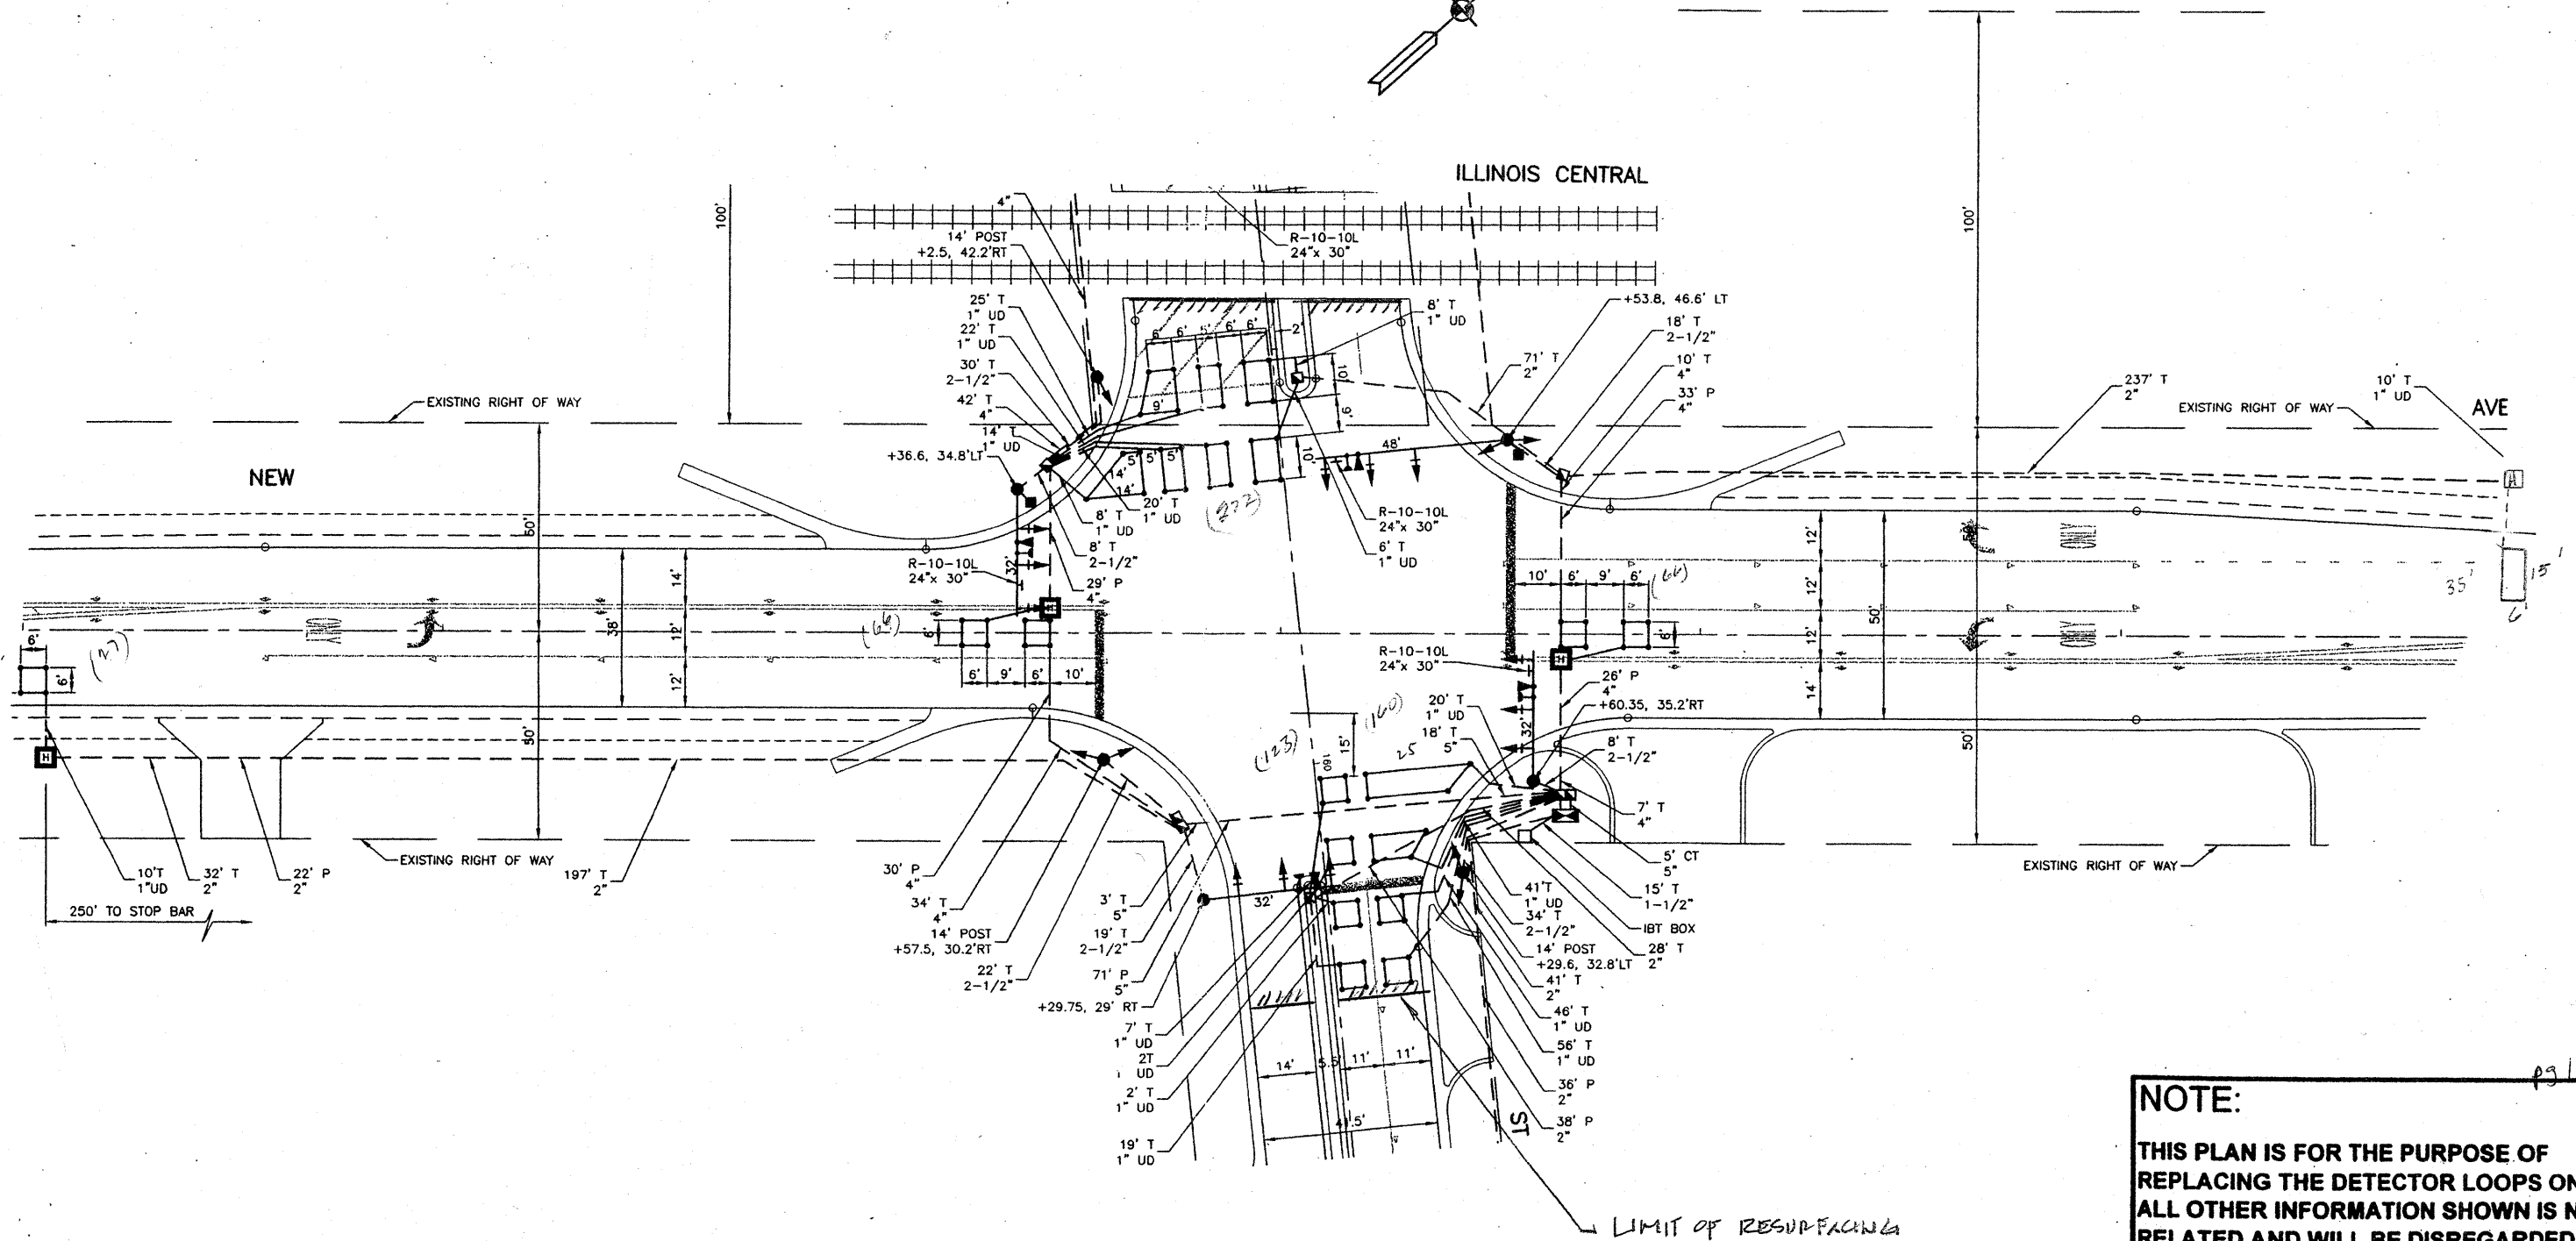


P. A. NO.	SECTION	COUNTY	TOTAL SHEETS	SHEET NO.
8361	95(112)RS-	WILL	29	17
STA.		TO STA.		
FED. ROAD DIST NO 7		ILLINOIS		FED AID PROJECT

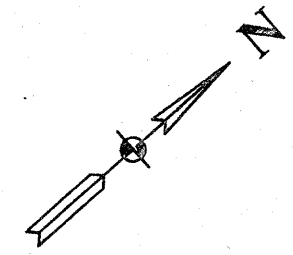

**NOTE:**  
 THIS PLAN IS FOR THE PURPOSE OF REPLACING THE DETECTOR LOOPS ONLY. ALL OTHER INFORMATION SHOWN IS NOT RELATED AND WILL BE DISREGARDED.

**REPLACE ALL DETECTOR LOOPS AS SHOWN**  
 (WITHIN THE RESURFACING LIMITS)

CODE NO.	QUANTITY	UNIT	ITEM
86600600	749	Foot	Detector Loop Replacement

REVISIONS	
NAME	DATE

ILLINOIS DEPARTMENT OF TRANSPORTATION  
**DETECTOR LOOP REPLACEMENT**  
 NEW AVENUE @ 135<sup>TH</sup> STREET  
 SCALE: NONE  
 DATE: MARCH 09  
 DRAWN BY: JHE  
 DESIGNED BY: JHE  
 CHECKED BY: DAD