

F.A.U. RTE.	SECTION	COUNTY	TOTAL SHEETS	SHEET NO.
2692	2008-065 RS	COOK	26	1
		ILLINOIS	CONTRACT NO. 60F50	

**STATE OF ILLINOIS
DEPARTMENT OF TRANSPORTATION
DIVISION OF HIGHWAYS**


PROPOSED HIGHWAY PLANS

**FAU 2692: WOLF ROAD
CAMP MCDONALD RD. TO MARQUARDT DR.
SECTION: 2008-065 RS**


**RESURFACING (3P)
COOK COUNTY
C-91-081-09**

FOR INDEX OF SHEETS, SEE SHEET NO. 2

PROJECT LOCATED IN THE VILLAGE OF WHEELING AND CITY OF PROSPECT HEIGHTS.

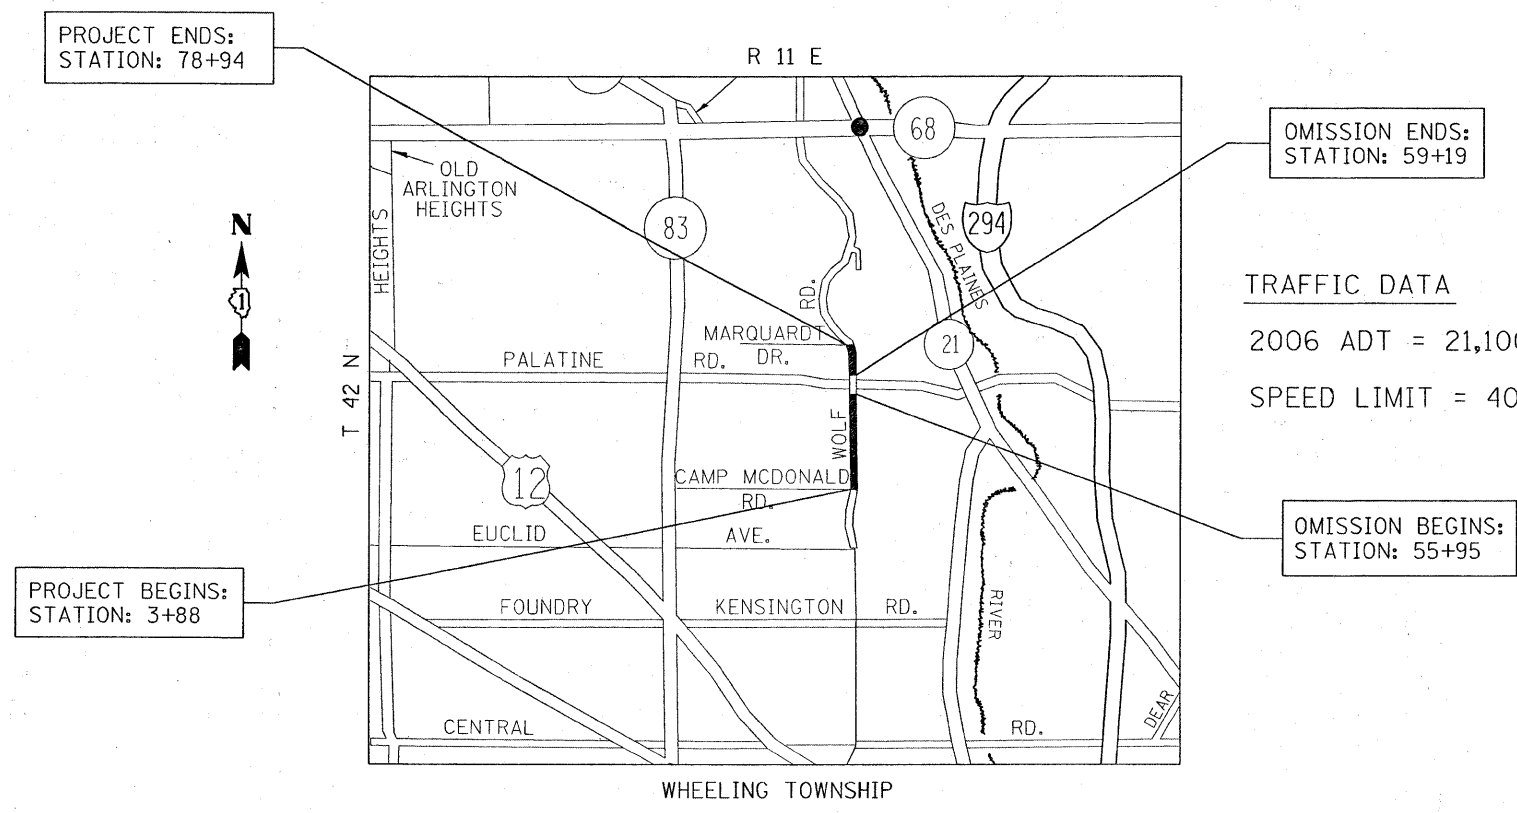

TRAFFIC DATA
2006 ADT = 21,100
SPEED LIMIT = 40 MPH

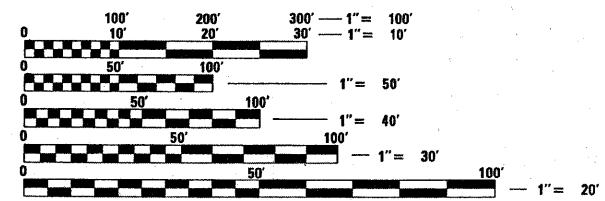

FULL SIZE PLANS HAVE BEEN PREPARED USING STANDARD ENGINEERING SCALES. REDUCED SIZED PLANS WILL NOT CONFORM TO STANDARD SCALES. IN MAKING MEASUREMENTS ON REDUCED PLANS, THE ABOVE SCALES MAY BE USED.

J.U.L.I.E.
JOINT UTILITY LOCATION INFORMATION FOR EXCAVATION
1-800-892-0123
OR 811

**PROJECT ENGINEER: DAN WILGREEN (847) 705-4240
PROJECT MANAGER: KEN ENG
CONTRACT NO. 60F50**

GROSS LENGTH OF IMPROVEMENT = 7,506 FEET = 1.42 MILES
NET LENGTH OF IMPROVEMENT = 7,182 FEET = 1.36 MILES

**STATE OF ILLINOIS
DEPARTMENT OF TRANSPORTATION
DIVISION OF HIGHWAYS**

SUBMITTED MARCH 24, 2009

Diana M. O'Keefe 96
DEPUTY DIRECTOR OF HIGHWAYS, REGION ENGINEER

May 1, 2009
Charles J. Ingersoll 10
ENGINEER OF DESIGN AND ENVIRONMENT

May 1, 2009
Christine M. Reed 10
DIRECTOR OF HIGHWAYS, CHIEF ENGINEER

**PRINTED BY THE AUTHORITY
OF THE STATE OF ILLINOIS**