




TRAFFIC SIGNAL LEGEND

- | | | |
|---|--|--|
| CONTROLLER | | |
| SERVICE INSTALLATION | | |
| SIGNAL HEAD | | |
| SIGNAL HEAD WITH BACKPLATE | | |
| SIGNAL HEAD, PEDESTRIAN | | |
| SIGNAL POST | | |
| MAST ARM ASSEMBLY AND POLE STEEL | | |
| HANDHOLE | | |
| HEAVY DUTY HANDHOLE | | |
| DOUBLE HANDHOLE | | |
| G. S. CONDUIT IN TRENCH OR PUSHED | | |
| PEDESTALAN PUSHBUTTON DETECTOR | | |
| DETECTOR LOOP | | |
| GALVANIZED STEEL CONDUIT - UPPER NUMERAL INDICATES LENGTH, T INDICATES CONDUIT IN TRENCH, CT INDICATES CONDUIT IN COMMON TRENCH, P INDICATES CONDUIT TO BE PUSHED, LOWER NUMERAL INDICATES THE SIZE OF CONDUIT. | | |

- LIGHT DETECTOR
- CONFIRMATION BEACON

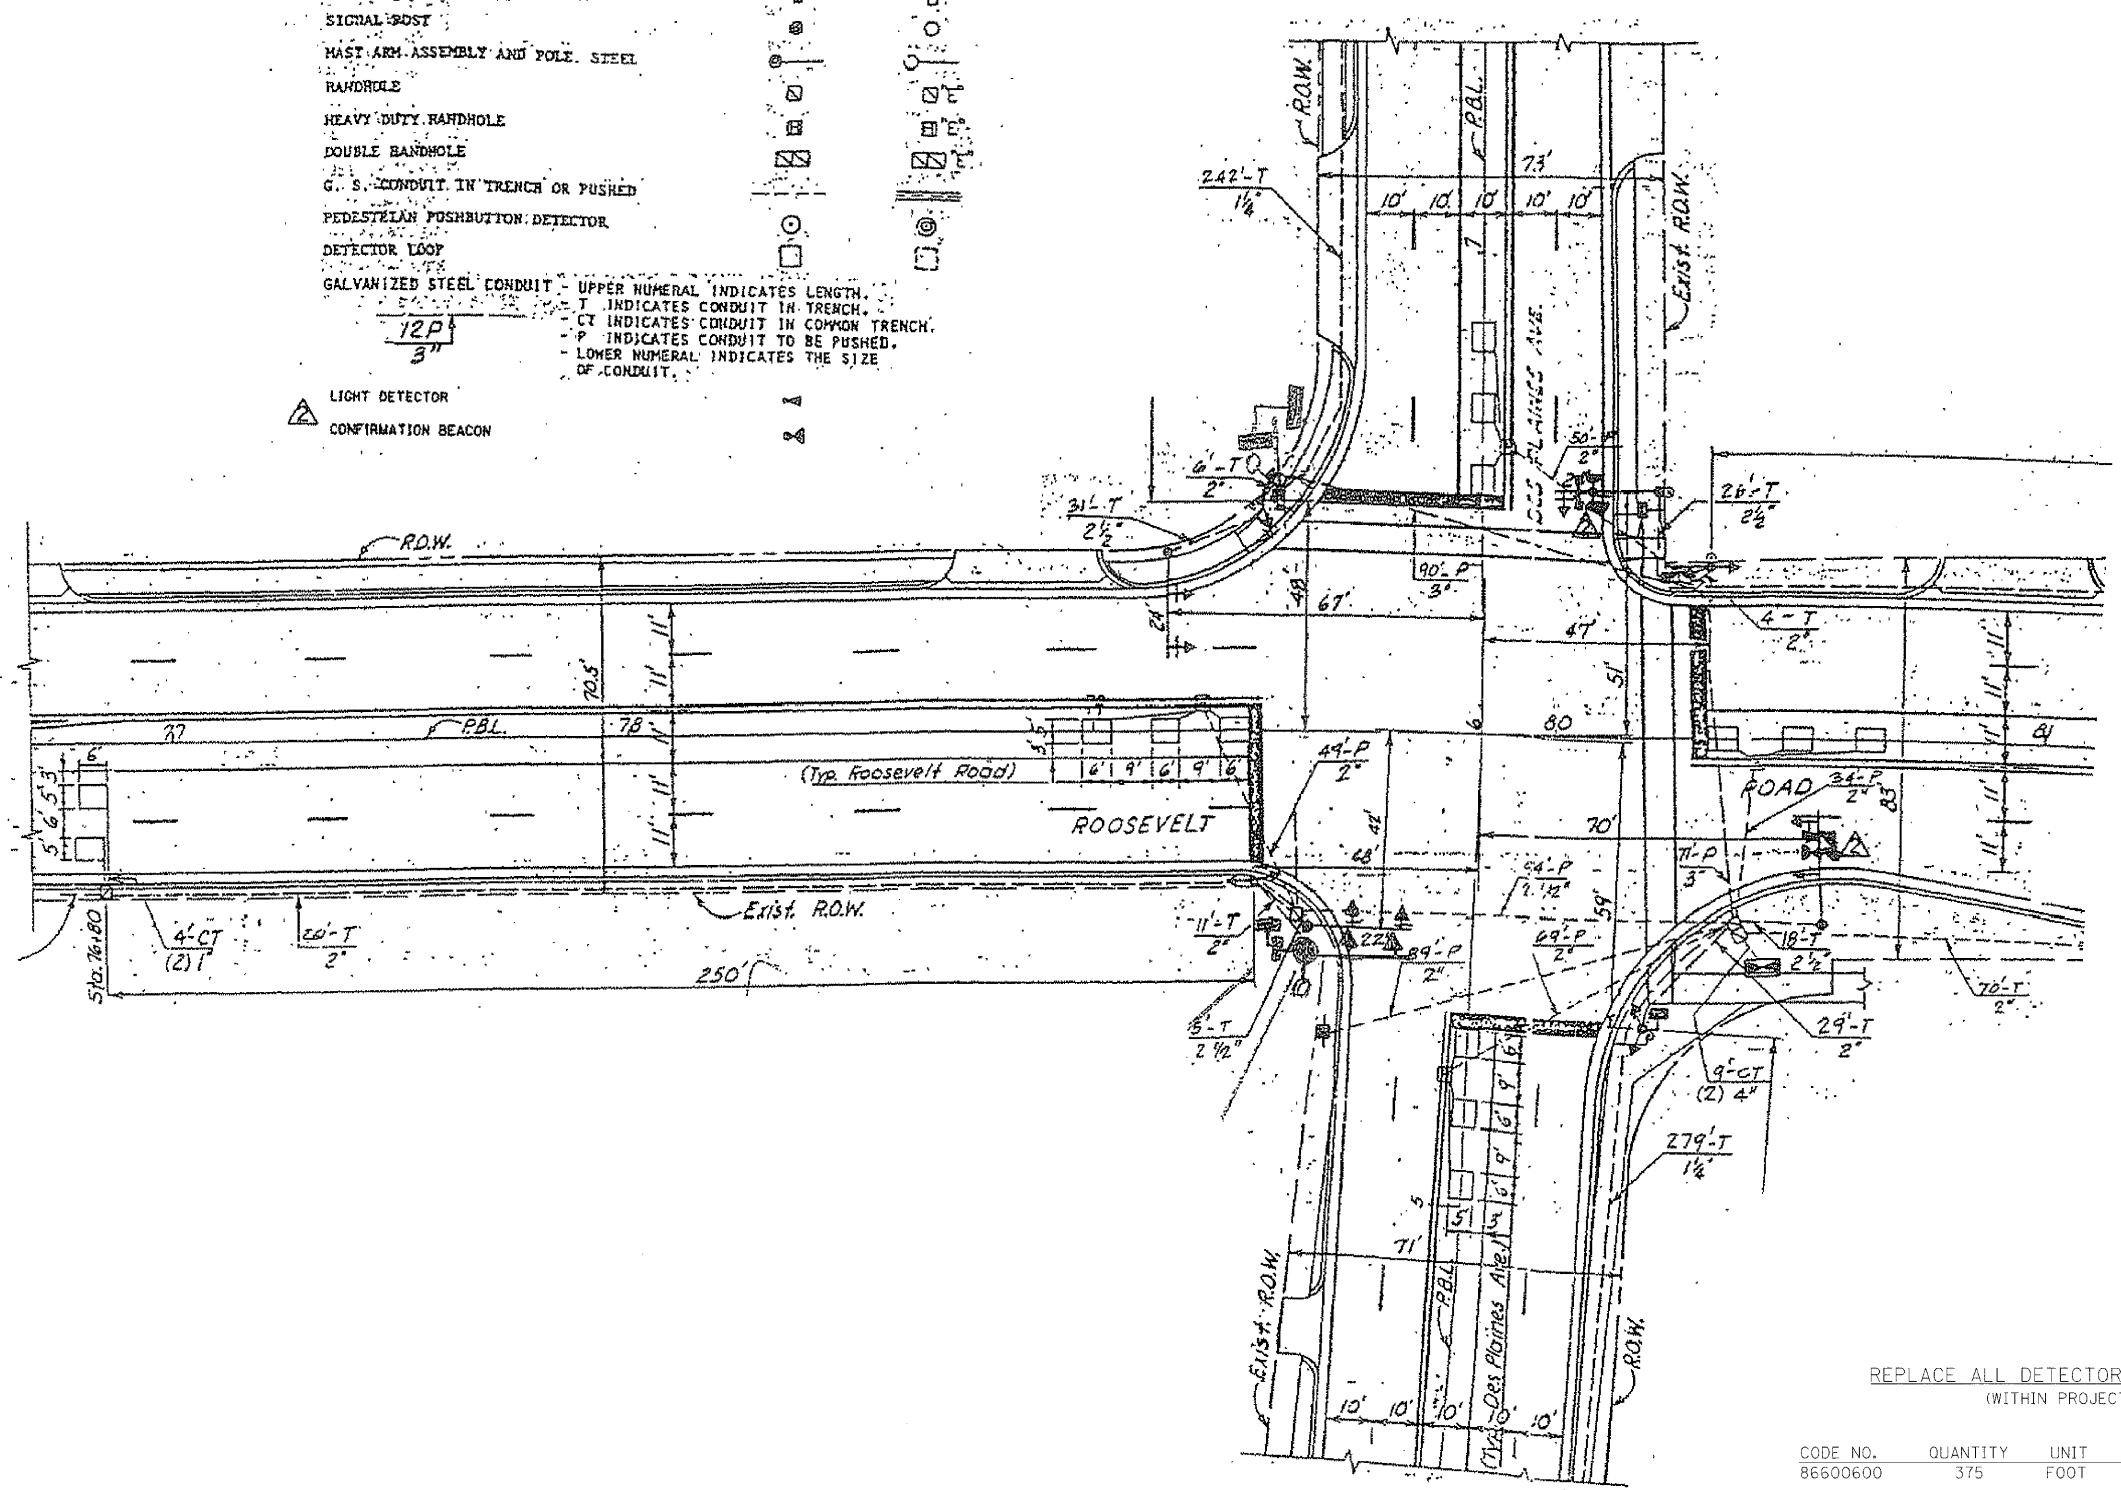

REPLACE ALL DETECTOR LOOPS AS SHOWN
(WITHIN PROJECT LIMITS)

CODE NO.	QUANTITY	UNIT	ITEM
86600600	375	FOOT	DETECTOR LOOP REPLACEMENT

FILE NAME = n:\p\p\3395\3395.dwg



Ciorba Group, Inc.
CONSULTING ENGINEERS
5507 North Cumberland Avenue, Suite 402
Chicago, Illinois 60656
Tel. 773.775.4009 Fax 773.775.4014

USER NAME = alou	DESIGNED AL	REVISED -
PLOT SCALE = 1:8000 1/2" IN.	DRAWN RJR	REVISED -
PLOT DATE = 4/8/2009	CHECKED WBL	REVISED -
	DATE 03/27/09	REVISED -

**STATE OF ILLINOIS
DEPARTMENT OF TRANSPORTATION**

**ROOSEVELT ROAD
IL 171 (1ST AVENUE) TO AUSTIN BOULEVARD
DETECTOR LOOP REPLACEMENT PLAN**

SCALE: N.T.S. SHEET NO. 11 OF 27 SHEETS STA. TO STA.

F.A.P. RTE. 347	SECTION 2009-035 RS	COUNTY COOK	TOTAL SHEETS 27	SHEET NO. 11
FED. ROAD DIST. NO. 1 ILLINOIS			CONTRACT NO. 60G36	