


CONTRACT NO.				
F.A. RTE.	SECTION	COUNTY	TOTAL SHEETS	SHEET NO.
STA.	TO STA.			
FED. ROAD DIST. NO. 1 ILLINOIS FED. AID PROJECT				

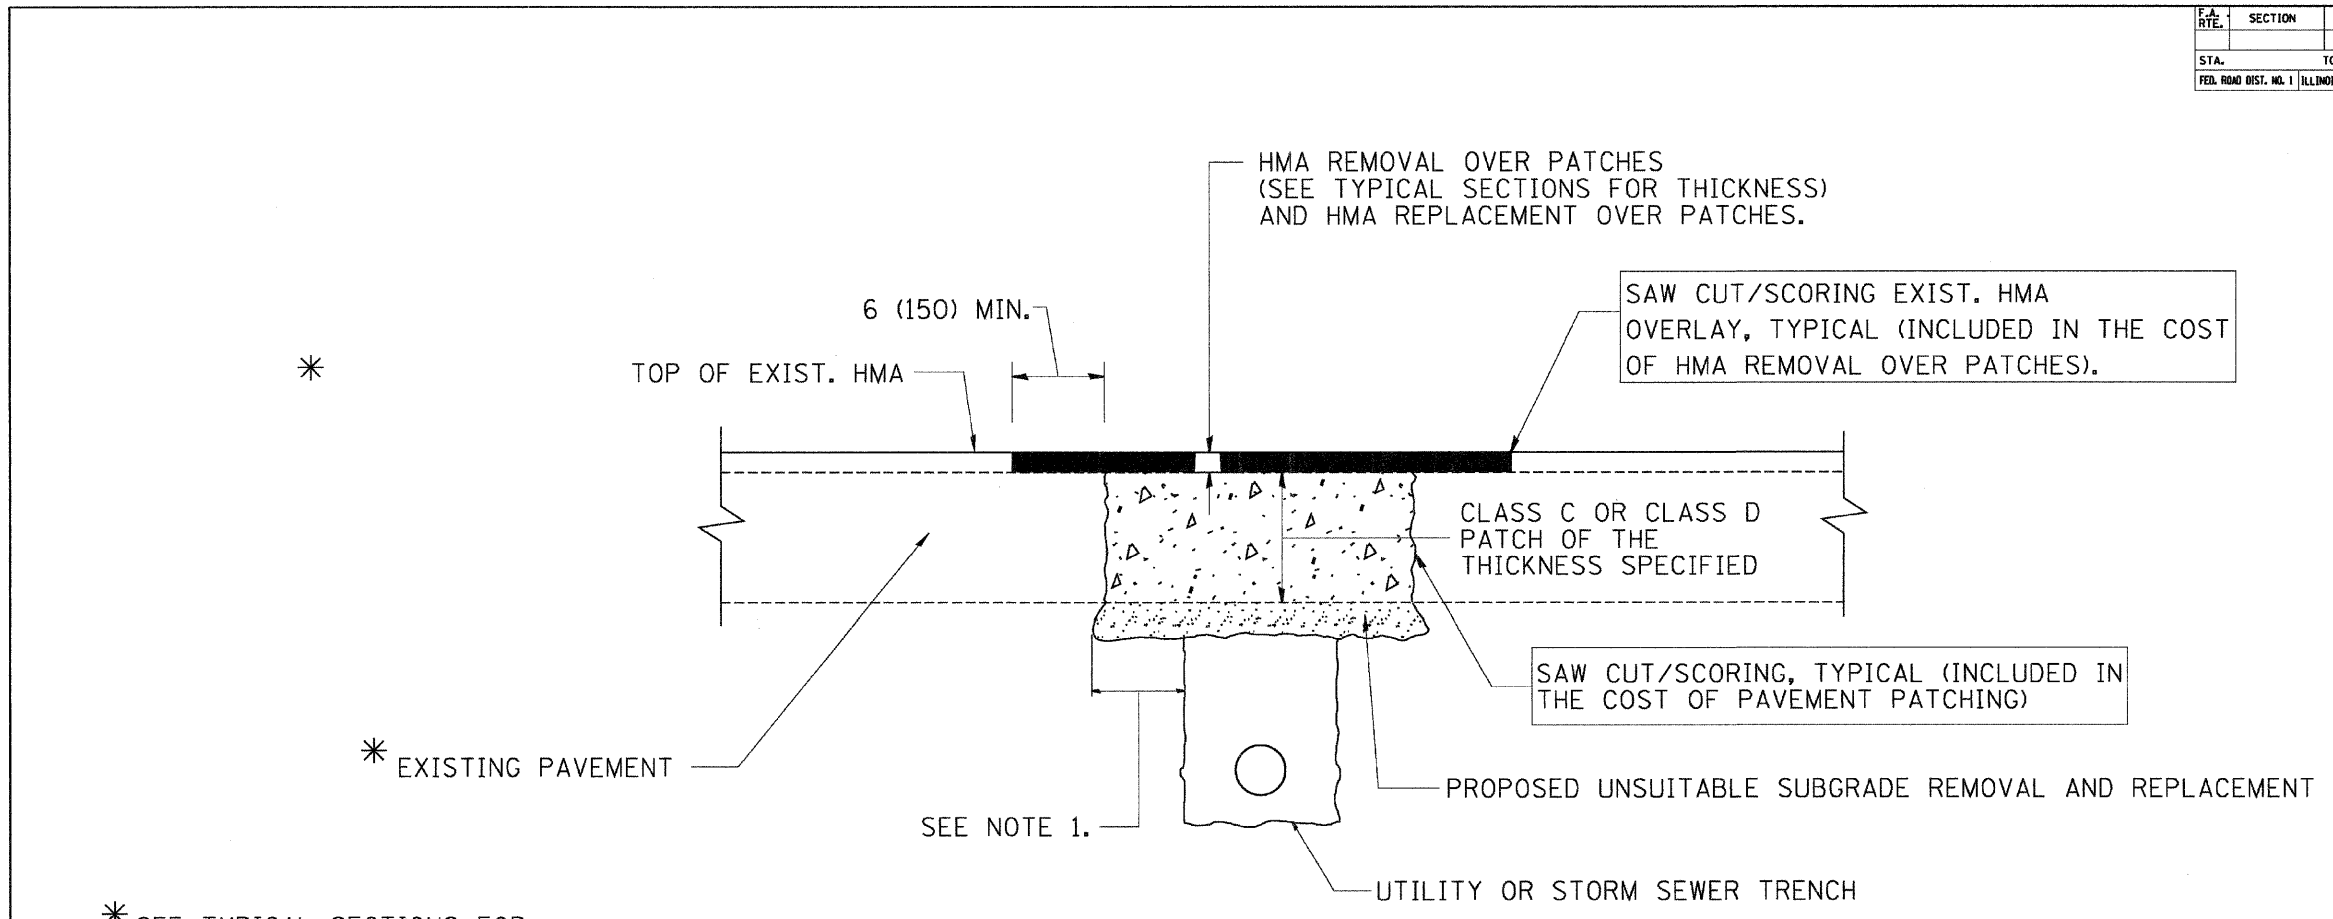

* SEE TYPICAL SECTIONS FOR THICKNESS AND MATERIALS

NOTES:

1. THE WIDTH OF THE FULL DEPTH PATCH OVER A TRENCH SHALL BE 12 (300) WIDER ON EACH SIDE OF THE TRENCH.
2. FOR METHOD OF MEASUREMENT AND BASIS OF PAYMENT, SEE RECURRING SPECIAL PROVISION "PATCHING WITH HOT-MIX ASPHALT OVERLAY REMOVAL".

SEQUENCE OF CONSTRUCTION

1. REMOVE THE EXISTING HMA MATERIAL OVER THE AREA TO BE PATCHED.
2. REMOVE AND REPLACE FULL DEPTH PATCHES
3. REPLACE HMA MATERIAL OVER THE AREA TO BE PATCHED.

ALL DIMENSIONS ARE IN INCHES (MILLIMETERS) UNLESS OTHERWISE SHOWN.

REVISIONS	
NAME	DATE
R. SHAH	10/25/94
R. SHAH	01/14/95
R. SHAH	03/23/95
R. SHAH	04/24/96
A. HOUSEH	03/15/96
A. ABBAS	03/21/97
A. ABBAS	01/20/98
ART ABBAS	04/27/98
R. BORO	01/01/01
R. BORO	09/04/01

ILLINOIS DEPARTMENT OF TRANSPORTATION
PAVEMENT PATCHING FOR HMA SURFACED PAVEMENT
 SCALE: VERT. NONE
 HORIZ. DRAWN BY
 CHECKED BY
 BD400-04 (BD-22)

PLOT DATE = 9/1/2007
 USER NAME = gthosse
 PLOT SCALE = N.T.S.
 PLOT DATE = 4/17/2009

FILE NAME = ...p\in51809_0.dwt1.Det09.dgn	USER NAME = gthosse	DESIGNED - TJJ	REVISIONS -	STATE OF ILLINOIS DEPARTMENT OF TRANSPORTATION	PAVEMENT PATCHING FOR HMA SURFACED PAVEMENT	F.A. RTE.	SECTION	COUNTY	TOTAL SHEETS	SHEET NO.	
	PLOT SCALE = N.T.S.	DRAWN - IS	REVISIONS -			345	10 RS-9	KANE	28	17	
	PLOT DATE = 4/17/2009	CHECKED - JJT	REVISIONS -			CONTRACT NO. 60662					
		DATE - 04/16/09	REVISIONS -			FED. ROAD DIST. NO. ILLINOIS FED. AID PROJECT					
						SCALE: N.T.S.	SHEET NO. 17 OF 28 SHEETS	STA.	TO STA.		