


CONTRACT NO.				
F.A. RTE.	SECTION	COUNTY	TOTAL SHEETS	SHEET NO.
STA.		TO STA.		
FED. ROAD DIST. NO. 1 ILLINOIS FED. AID PROJECT				

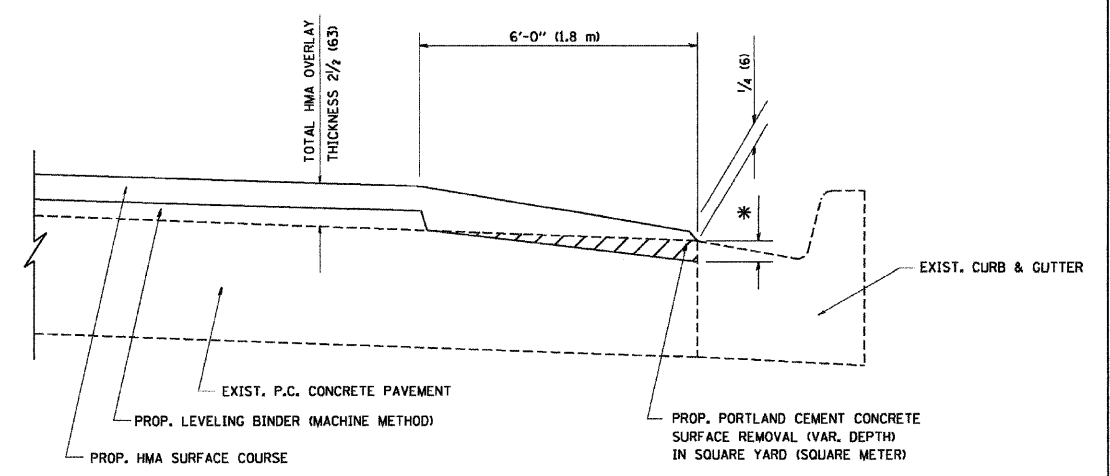

HMA TAPER AT
EDGE OF P.C.C. PAVEMENT

HMA SURFACE	LEVELING BINDER		* MILLING AT GUTTER FLAG
MIX	THICKNESS	THICKNESS	
C OR D	1/2 (38)	1 (25)	1/4 (33)
F	1 3/4 (44)	3/4 (19)	1/2 (38)

ALL DIMENSIONS ARE IN INCHES (MILLIMETERS) UNLESS OTHERWISE SHOWN.

REVISIONS	
NAME	DATE
R. SHAH	09/10/94
R. SHAH	10/25/94
A. ABBAS	05/05/99
F. GOMEZ	12/21/00
R. BORO	01/01/07

ILLINOIS DEPARTMENT OF TRANSPORTATION

HMA TAPER AT
EDGE OF P.C.C. PAVEMENT

SCALE: VERT. NONE
HORIZ. 1

DRAWN BY Jis
CHECKED BY A. ABBAS
BD400-06 (BD33)

PLOT DATE = 3/6/2007
PLOT SCALE = 1/8"=1'-0"
USER NAME = gthessae

FILE NAME = ...p\In51809_Dist1_Det12.dgn	USER NAME = gthessae	DESIGNED - TJJ	REVISED -	STATE OF ILLINOIS DEPARTMENT OF TRANSPORTATION	BUTT JOINT AND HMA TAPER DETAILS	F.A. RTE.	SECTION	COUNTY	TOTAL SHEETS	SHEET NO.	
	PLOT SCALE = N.T.S.	DRAWN - IS	REVISED -			345	10 RS-9	KANE	28	20	
	PLOT DATE = 4/17/2009	CHECKED - JJT	REVISED -			CONTRACT NO. 60662					
		DATE - 04/16/09	REVISED -			SCALE: N.T.S.	SHEET NO. 20 OF 28 SHEETS	STA.	TO STA.	FED. ROAD DIST. NO.	ILLINOIS FED. AID PROJECT