


EXISTING TYPICAL SECTION

US 41 (SKOKIE HWY)

STATION: 110+20 TO 110+80 (NB)
208+89 TO 210+95(SB)

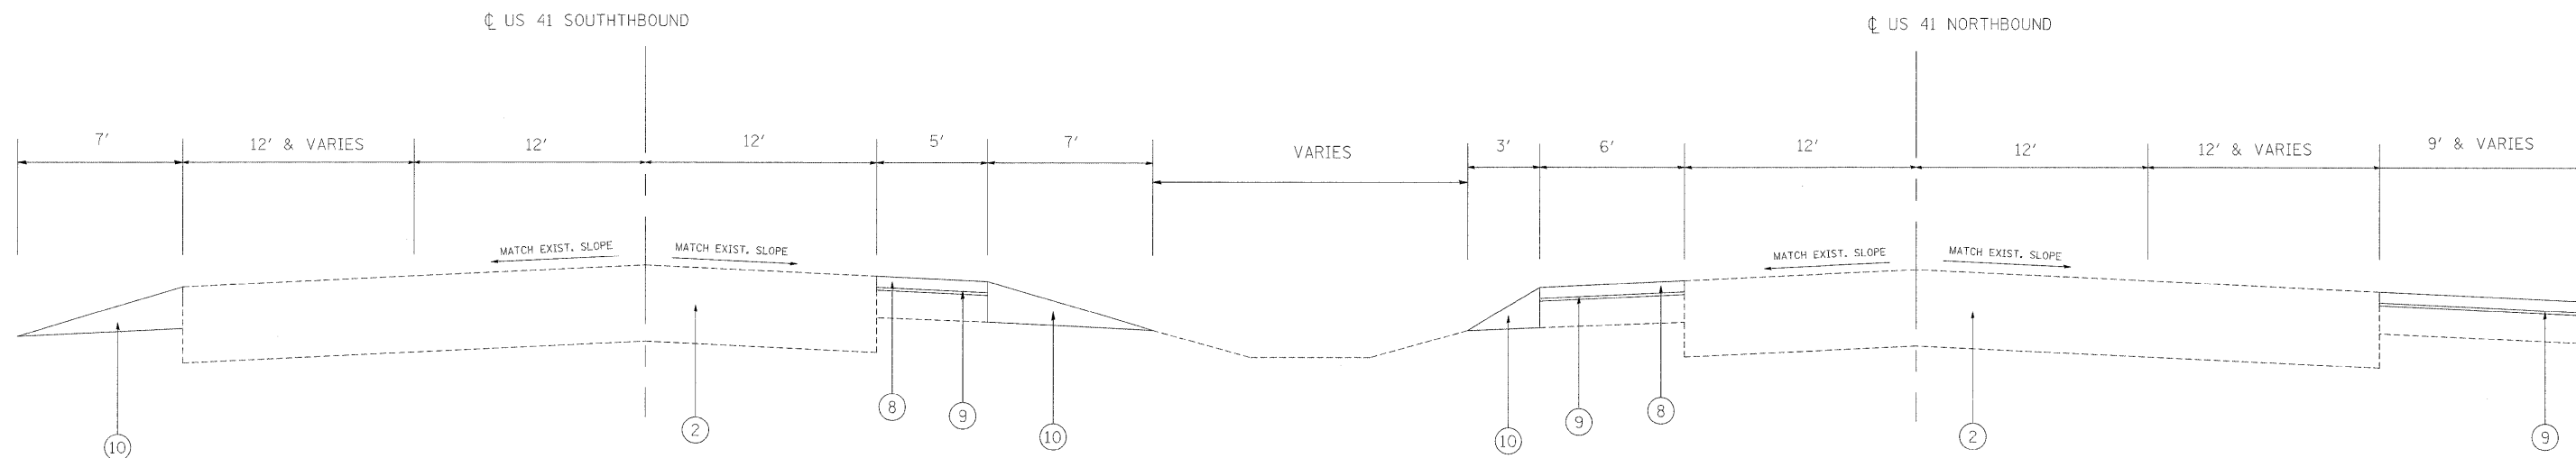

PROPOSED TYPICAL SECTION

US 41 (SKOKIE HWY)

STATION: 110+20 TO 110+80 (NB)
208+89 TO 210+95(SB)

NOTE: THE CONTRACTOR SHALL MILL FIRST BEFORE PATCHING

| | | | | | | | | | | | | |
|---|-----------------------------|------------|-----------|---|--|--|--|--------------------|------------|--------|--------------|-----------|
| FILE NAME = | USER NAME = auky | DESIGNED - | REVISED - | STATE OF ILLINOIS DEPARTMENT OF TRANSPORTATION | TYPICAL SECTIONS FOR US ROUTE 41 FROM S. OF WAUKEGAN RD. TO S. OF BELVIDERE RD. | | | F.A.P. RTE. | SECTION | COUNTY | TOTAL SHEETS | SHEET NO. |
| c:\pw_work\PWIDOT\AUKEY\0136871\0152109 | shh:plan.dgn | DRAWN - | REVISED - | | | | | 346 | 125 R-RS-5 | LAKE | 5 | |
| | PLOT SCALE = 50.0000' / IN. | CHECKED - | REVISED - | | SCALE: SHEET NO. OF SHEETS STA. TO STA. | | | CONTRACT NO. 60G65 | | | | |
| | PLOT DATE = 4/17/2009 | DATE - | REVISED - | | ILLINOIS FED. AID PROJECT | | | | | | | |