


EXISTING TYPICAL SECTION

US 41 (SKOKIE HWY)

STATION: 110+80 TO 111+54 (NB)  
210+95 TO 211+50 (SB)

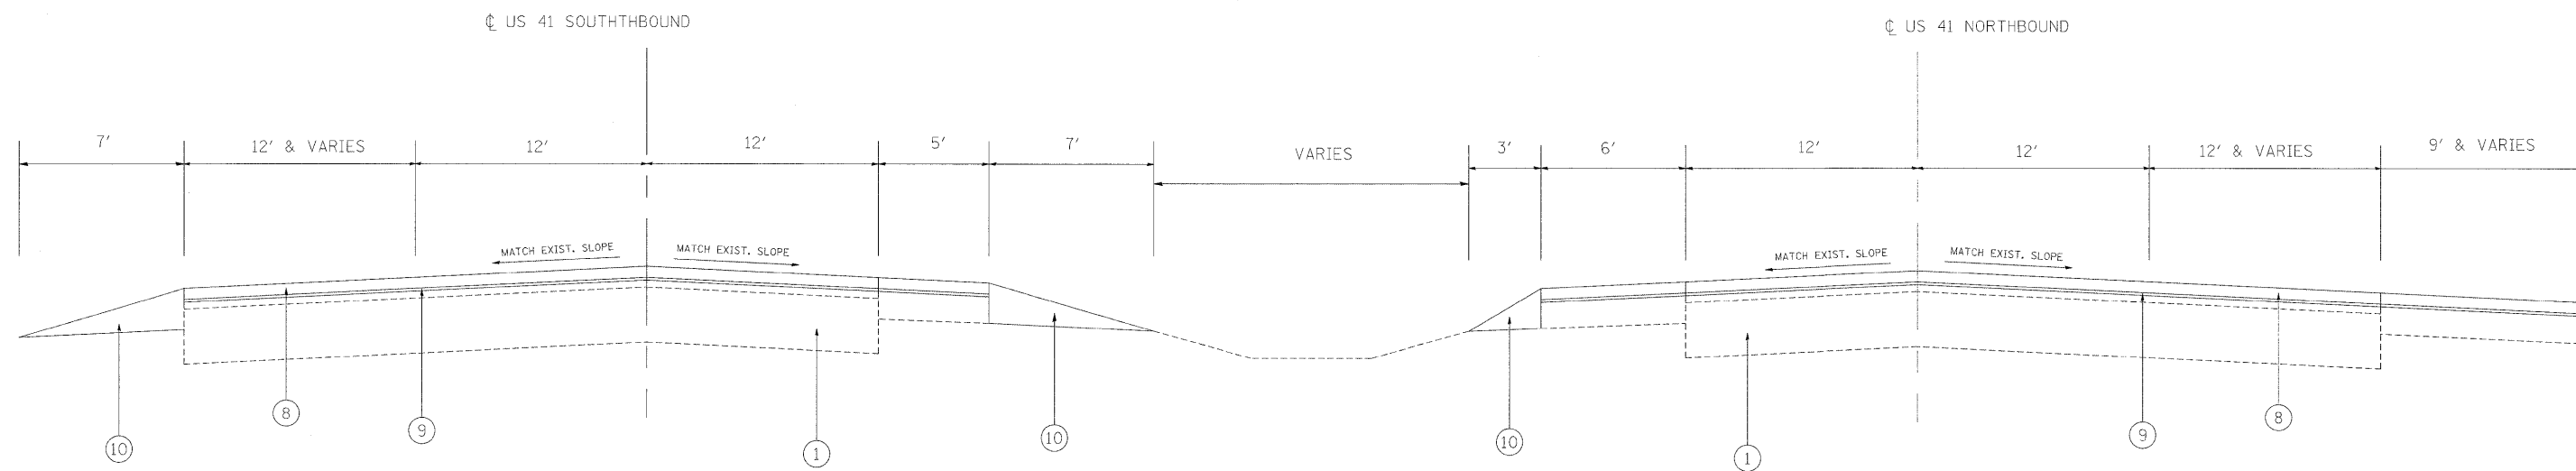

PROPOSED TYPICAL SECTION

US 41 (SKOKIE HWY)

STATION: 110+80 TO 111+54 (NB)  
210+95 TO 211+50 (SB)

NOTE: THE CONTRACTOR SHALL MILL FIRST BEFORE PATCHING

FILE NAME =	USER NAME = euky	DESIGNED -	REVISED -	<b>STATE OF ILLINOIS DEPARTMENT OF TRANSPORTATION</b>	<b>TYPICAL SECTIONS FOR US ROUTE 41 FROM S. OF WAUKEGAN RD. TO S. OF BELVIDERE RD.</b>				F.A.P. RTE. 346	SECTION 125 R-RS-5	COUNTY LAKE	TOTAL SHEETS	SHEET NO. 6
ct:\piv_work\PIWIDOT\AUKY\30136871\1521209	sh:plandgn	DRAWN -	REVISED -		SCALE:	SHEET NO.	OF SHEETS	STA.	TO STA.	CONTRACT NO. 60G65			
		CHECKED -	REVISED -		ILLINOIS FED. AID PROJECT								
		DATE -	REVISED -										