


EXISTING TYPICAL SECTION

US 41 (SKOKIE HWY)

STATION: 111+54 TO 114+37 (NB)  
211+50 TO 213+43 (SB)

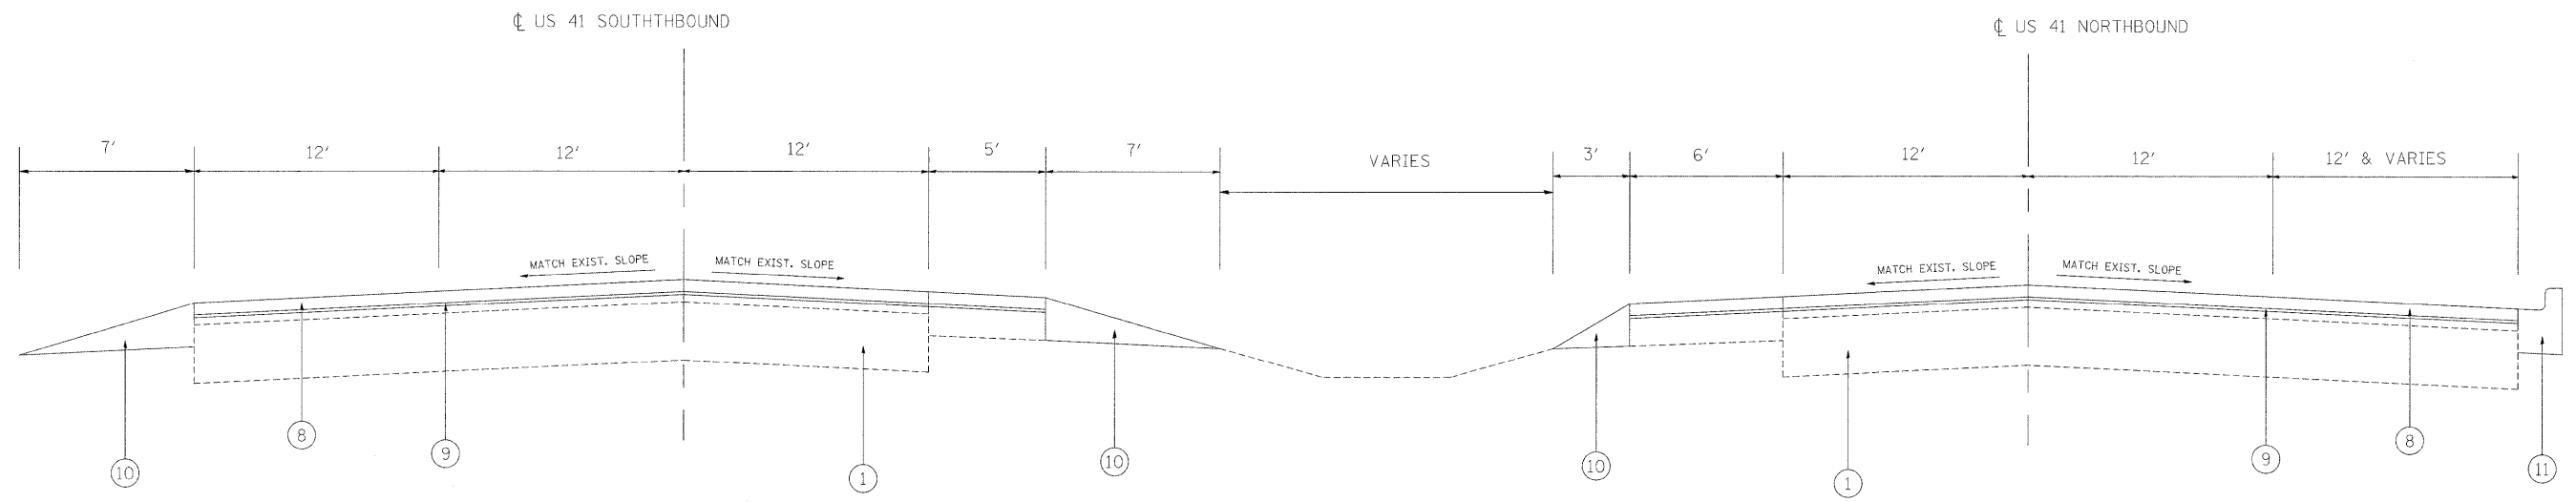

PROPOSED TYPICAL SECTION

US 41 (SKOKIE HWY)

STATION: 111+54 TO 114+37 (NB)  
211+50 TO 213+43 (SB)

FILE NAME =	USER NAME = ouky	DESIGNED -	REVISED -	<b>STATE OF ILLINOIS DEPARTMENT OF TRANSPORTATION</b>	<b>TYPICAL SECTIONS FOR US ROUTE 41 FROM S. OF WAUKEGAN RD. TO S. OF BELVIDERE RD.</b>				F.A.P. RTE. 346	SECTION 125 R-RS-5	COUNTY LAKE	TOTAL SHEETS 7	SHEET NO. 7
ct:\pwwork\PWIDOT\OUKY\0136871\0152109	sh-t-plen.dgn	DRAWN -	REVISED -		SCALE:	SHEET NO.	OF SHEETS	STA.	TO STA.	CONTRACT NO. 60G65			
	PLOT SCALE = 50.0000' / IN.	CHECKED -	REVISED -		ILLINOIS FED. AID PROJECT								
	PLOT DATE = 4/17/2009	DATE -	REVISED -										