


EXISTING TYPICAL SECTION

US 41 (SKOKIE HWY)

STATION: 118+43 TO 121+51 (NB)  
218+44 TO 222+41 (SB)

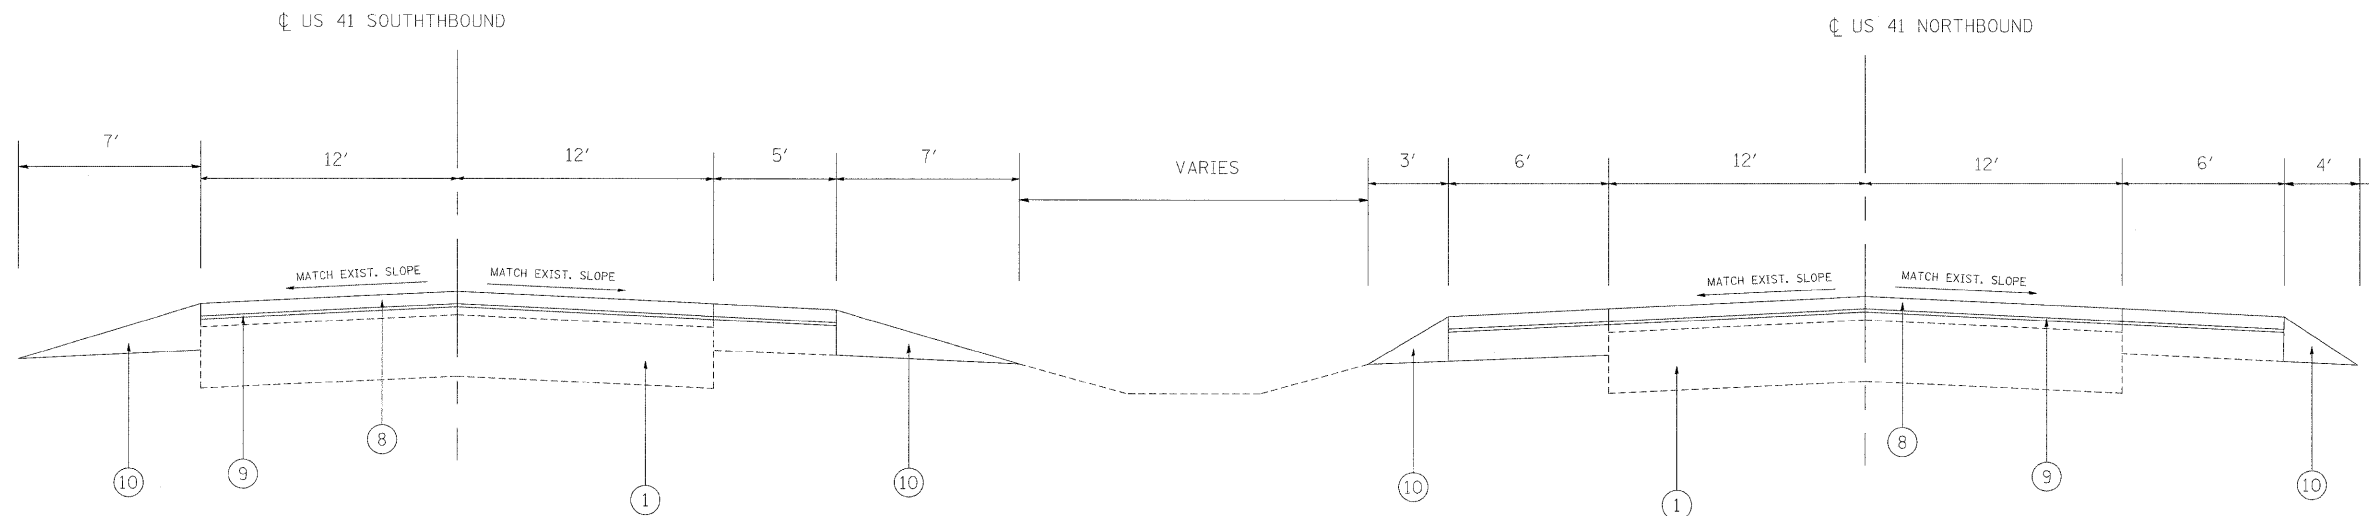

PROPOSED TYPICAL SECTION

US 41 (SKOKIE HWY)

STATION: 118+43 TO 121+51 (NB)  
218+44 TO 222+41 (SB)

FILE NAME =  
c:\pwork\pwork\IDOT\AUKY\0136871\0152109

USER NAME = auky  
sh:tp:plandgn  
PLOT SCALE = 50,0000' / IN.  
PLOT DATE = 4/17/2009

DESIGNED -  
DRAWN -  
CHECKED -  
DATE -

REVISED -  
REVISED -  
REVISED -  
REVISED -

**STATE OF ILLINOIS  
DEPARTMENT OF TRANSPORTATION**

**TYPICAL SECTIONS FOR US ROUTE 41  
FROM S. OF WAUKEGAN RD. TO S. OF BELVIDERE RD.**

SCALE: SHEET NO. OF SHEETS STA. TO STA.

F.A.P. RTE. 346	SECTION 125 R-RS-5	COUNTY LAKE	TOTAL SHEETS	SHEET NO. 9
CONTRACT NO. 60G65			ILLINOIS FED. AID PROJECT	