## STATE OF ILLINOIS

## DEPARTMENT OF TRANSPORTATION

**DIVISION OF HIGHWAYS** 

FOR INDEX OF SHEETS, SEE SHEET NO. 2

0

0


0

 $\circ$ 

## PROPOSED HIGHWAY PLANS

F.A.P. 607 /US 52 (JEFFERSON ST.)
JOYCE RD. TO EDEN LN.
RESURFACING (MAINTENANCE)
SECTION: 128 RS-5
WILL COUNTY
C-91-522-09

IMPROVEMENT LOCATED IN THE CITY OF JOLIET

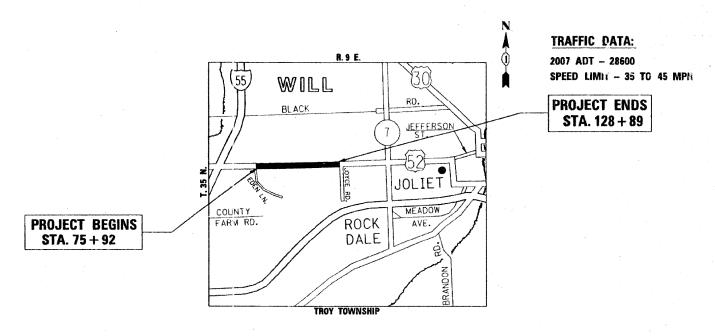

GROSS AND NET LENGTH OF IMPROVEMENT = 5297 LIN FT = 1.01 MILES

## D-01-522-09



STATE OF ILLINOIS
DEPARTMENT OF TRANSPORTATION
DIVISION OF HIGHWAYS

SUBMITTED

APRIL ((c., 20 09

DEPUTY DIRECTOR OF HIGHWAYS, REGION ENGINEER

May 20 09

Charles Ingent of Design and Environment

May 20 09

Charles Ingent of Design and Environment

May 20 09

Charles Ingent of Design and Environment

May 20 09

Charles Ingent of Design and Environment

May 20 09

Charles Ingent of Highways, Chief Engineer

PRINTED BY THE AUTHORITY OF THE STATE OF ILLINOIS

100' 280' 300' — 1" = 100'
0 10' 28' 30' — 1" = 10'
0 50' 100' — 1" = 50'
0 50' 100' — 1" = 40'
0 50' 100' — 1" = 20'

FULL SIZE PLANS HAVE BEEN PREPARED USING STANDARD ENGINEERING SCALES. REDUCED SIZED PLANS WILL NOT CONFORM TO STANDARD SCALES. IN MAKING MEASUREMENTS ON REDUCED PLANS, THE ABOVE SCALES MAY BE USED.

J.U.L.I.E.

JOINT UTILITY LOCATION INFORMATION FOR EXCAVATION
1-800-892-0123
OR 811

PROJECT ENGINEER: JENPAI CHANG (847) 705–4432
PROJECT MANAGER: KEN ENG (847) 705–4247

CONTRACT NO. 60G66