



HMA SURFACE REMOVAL, 2 1/2" (SEE NOTE 1)  
 REPLACE WITH:  
 POLYMERIZED LEVELING BINDER (MACHINE METHOD), IL-4.75, N50 -3/4"  
 POLYMERIZED HMA SURFACE COURSE, MIX F, N90 1 3/4"

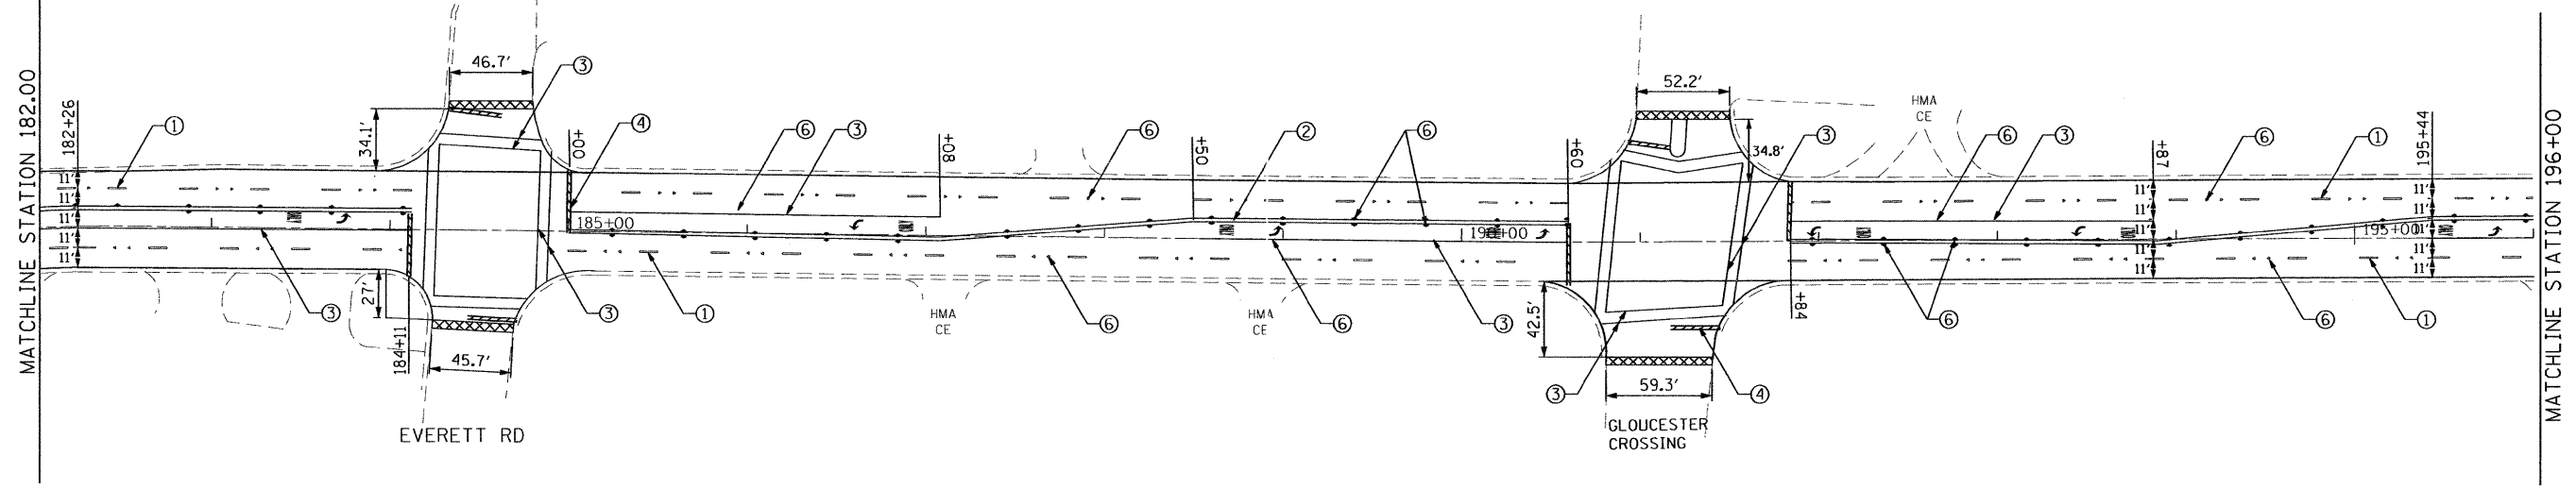

NOTES:

1. THE CONTRACTOR SHALL CONDUCT THE PAVEMENT PATCHING OPERATION PRIOR TO THE BITUMINOUS SURFACE REMOVAL OPERATION. ALL PAVEMENT PATCHING LOCATION WILL BE DETERMINED BY THE RESIDENT ENGINEER.
2. REFER TO DISTRICT 1 TYPICAL PAVEMENT MARKINGS (TC-13) FOR ADDITIONAL INFORMATION.
3. REFER TO DISTRICT 1 RAISED REFLECTIVE PAVEMENT MARKERS (TC-11) FOR ADDITIONAL INFORMATION.
4. THE ENGINEER SHALL CONTACT: DEBBIE HANLON FIELD TECHNICIAN, AT (847) 438-2300 A MINIMUM OF TWO (2) WEEKS PRIOR TO START OF PROJECT FOR PLACEMENT OF PERMANENT PAVEMENT MARKINGS.

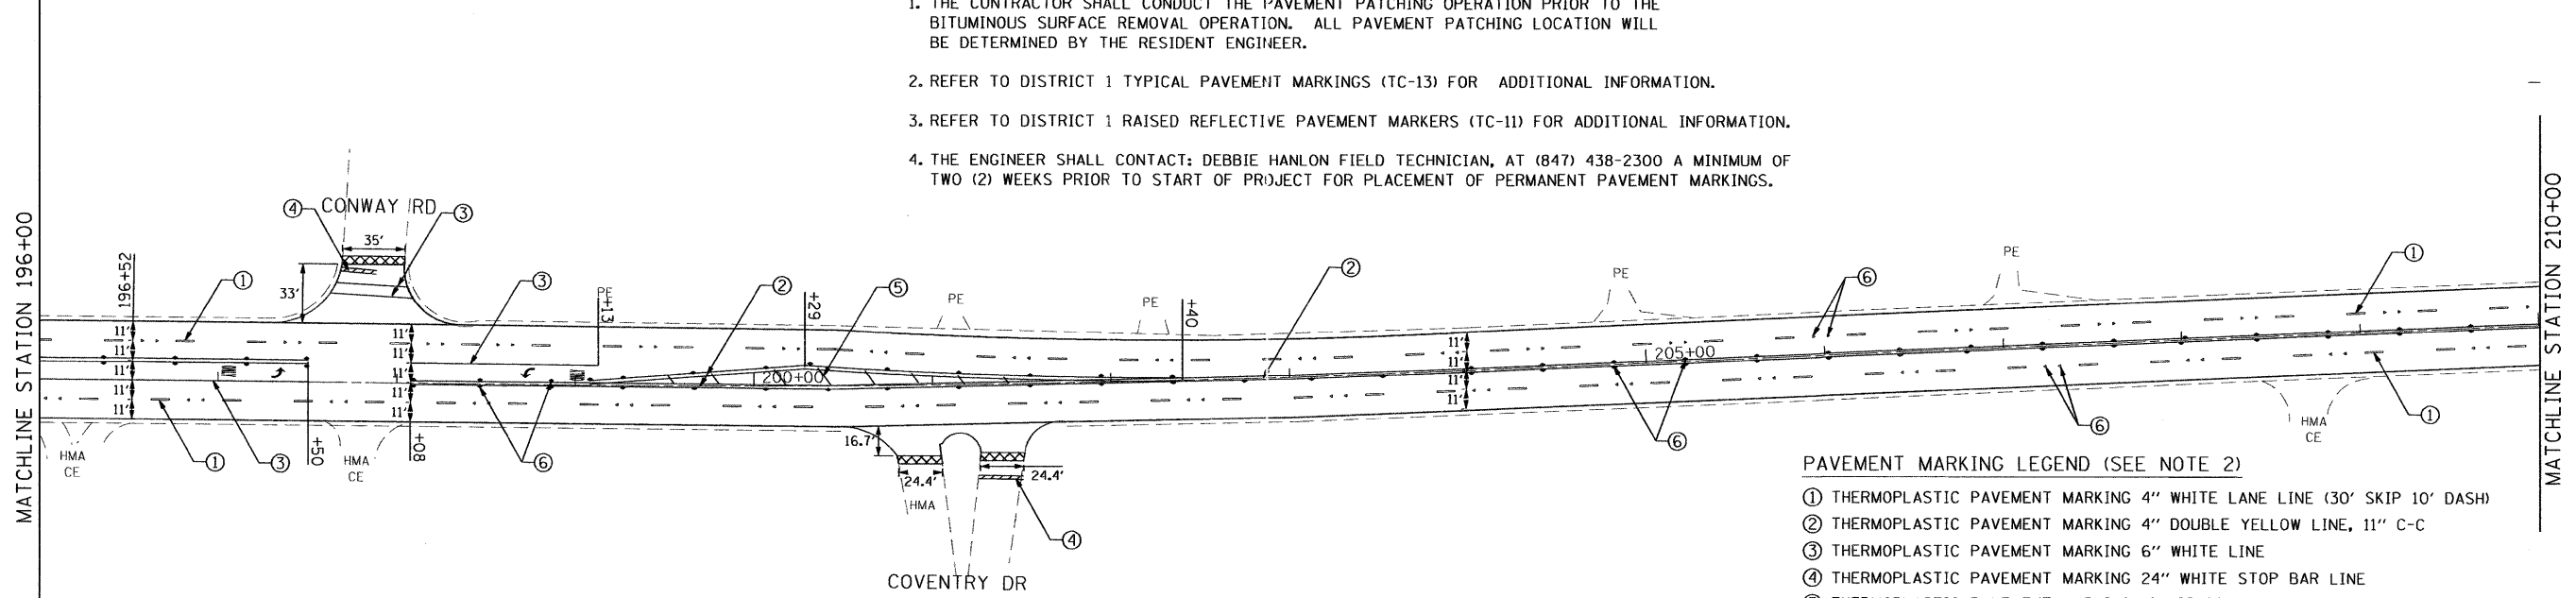

PAVEMENT MARKING LEGEND (SEE NOTE 2)

- ① THERMOPLASTIC PAVEMENT MARKING 4" WHITE LANE LINE (30' SKIP 10' DASH)
- ② THERMOPLASTIC PAVEMENT MARKING 4" DOUBLE YELLOW LINE, 11" C-C
- ③ THERMOPLASTIC PAVEMENT MARKING 6" WHITE LINE
- ④ THERMOPLASTIC PAVEMENT MARKING 24" WHITE STOP BAR LINE
- ⑤ THERMOPLASTIC PAVEMENT MARKING 12" DIAGONAL YELLOW LINE
- ⑥ RAISED REFLECTIVE PAVEMENT MARKER (SEE NOTE 3)
- ⑦ THERMOPLASTIC PAVEMENT MARKING 4" WHITE LANE LINE
- ⑧ THERMOPLASTIC PAVEMENT MARKING LETTERS AND SYMBOLS (TYP)

PROPOSED 4.5' HMA SURFACE REMOVAL BUTT JOINT  
 SEE BUTT JOINTS AND HMA TAPER DETAILS (BD32)

FILE NAME = F:\2007\ME070802\_Ver-Var-Plan-Cadd\W015\_IL43\Shvs\Plan-shvt-IL43-04.dgn  
 USER NAME = MJS  
 MILLENNIA ENGINEERING



200 22ND Street, Suite 216, Lombard, IL 60148  
 630.785.0110 voice, 630.839.2566 fax  
 WWW.MPS-IL.COM

MILLENNIA PROFESSIONAL SERVICES

DESIGNED - TVN	REVISED -
DRAWN - TVN	REVISED -
CHECKED - RPD	REVISED -
DATE - 4/22/2009	REVISED -

STATE OF ILLINOIS  
 DEPARTMENT OF TRANSPORTATION

IL ROUTE 43  
 IL RTE 22 (HALF DAY RD) TO ATKINSON RD

ROADWAY &  
 PAVEMENT MARKING PLAN

SCALE: 1"=50' SHEET NO. OF SHEETS STA. 182+00 TO STA. 210+00

F.A.U. RTE. 2706	SECTION BY-RS-2	COUNTY LAKE	TOTAL SHEETS 37	SHEET NO. 9
CONTRACT NO. 60G70				

FED. ROAD DIST. NO. 1 ILLINOIS FED. AID PROJECT  
 F:\2007\ME070802\_Ver-Var-Plan-Cadd\W015\_IL43\Shvs\Plan-shvt-IL43-04.dgn

PLN-04